

TIE DOWN REMOVAL NOTES

THE EXISTING TIE DOWNS LOCATED IN THE AREAS TO BE OVERLAID WILL BE REMOVED AND DISPOSED OFF THE AIRPORT SITE.

THE CONTRACTOR WILL SEPARATE THE TIE DOWNS TO BE REMOVED FROM THE SURROUNDING PAVEMENT PRIOR TO PULLING THE TIE DOWN OUT. REMOVAL OF THE TIE DOWN WILL NOT CAUSE ANY DISPLACEMENT OF THE SURROUNDING PAVEMENT. ANY DISPLACEMENT WILL BE CORRECTED BY THE CONTRACTOR TO THE SATISFACTION OF THE RESIDENT ENGINEER.

THE CONTRACTOR WILL FILL THE HOLE WITH SAND.

THE REMOVAL AND DISPOSAL OF THE TIE DOWNS AND FILLING OF THE HOLES WITH SAND WILL BE PAID FOR UNDER ITEM:

AR510900 "REMOVE TIE DOWN" 45 EA.

TIE DOWN NOTES

NEW TIE DOWNS WILL BE INSTALLED IN ACCORDANCE WITH DETAIL "B" AND AT THE LOCATIONS SHOWN ON THIS SHEET.


THE PERIMETER OF EACH PROPOSED TIE DOWN SHALL BE SAWED.

TIE DOWN CASTINGS SHALL BE NEENAH R-3490A OR EQUAL.


CONCRETE SHALL MEET THE REQUIREMENTS OF 610 - STRUCTURAL CONCRETE.

THE PROPOSED TIE DOWN MARKING WILL BE IN ACCORDANCE WITH THE TIE DOWN MARKING DETAIL ON THIS SHEET AND THE SPECIFICATIONS.




THE TIE DOWNS WILL BE PAID FOR UNDER ITEM: AR510510 "TIE DOWN" 45 EA.

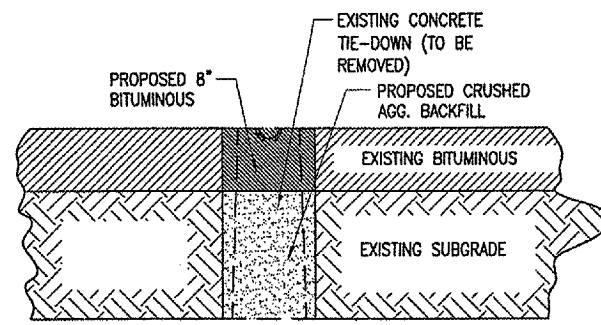

TIE DOWN REMOVAL DETAIL

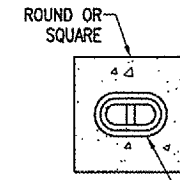


TIE DOWN DETAIL "B"
"NOT TO SCALE"

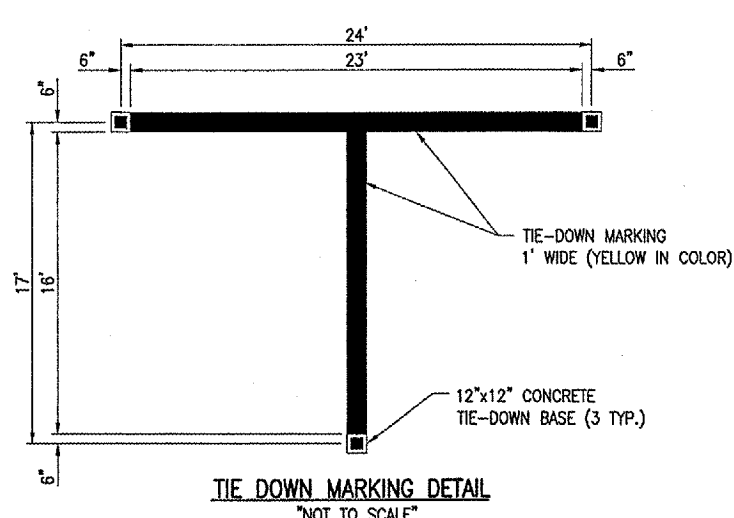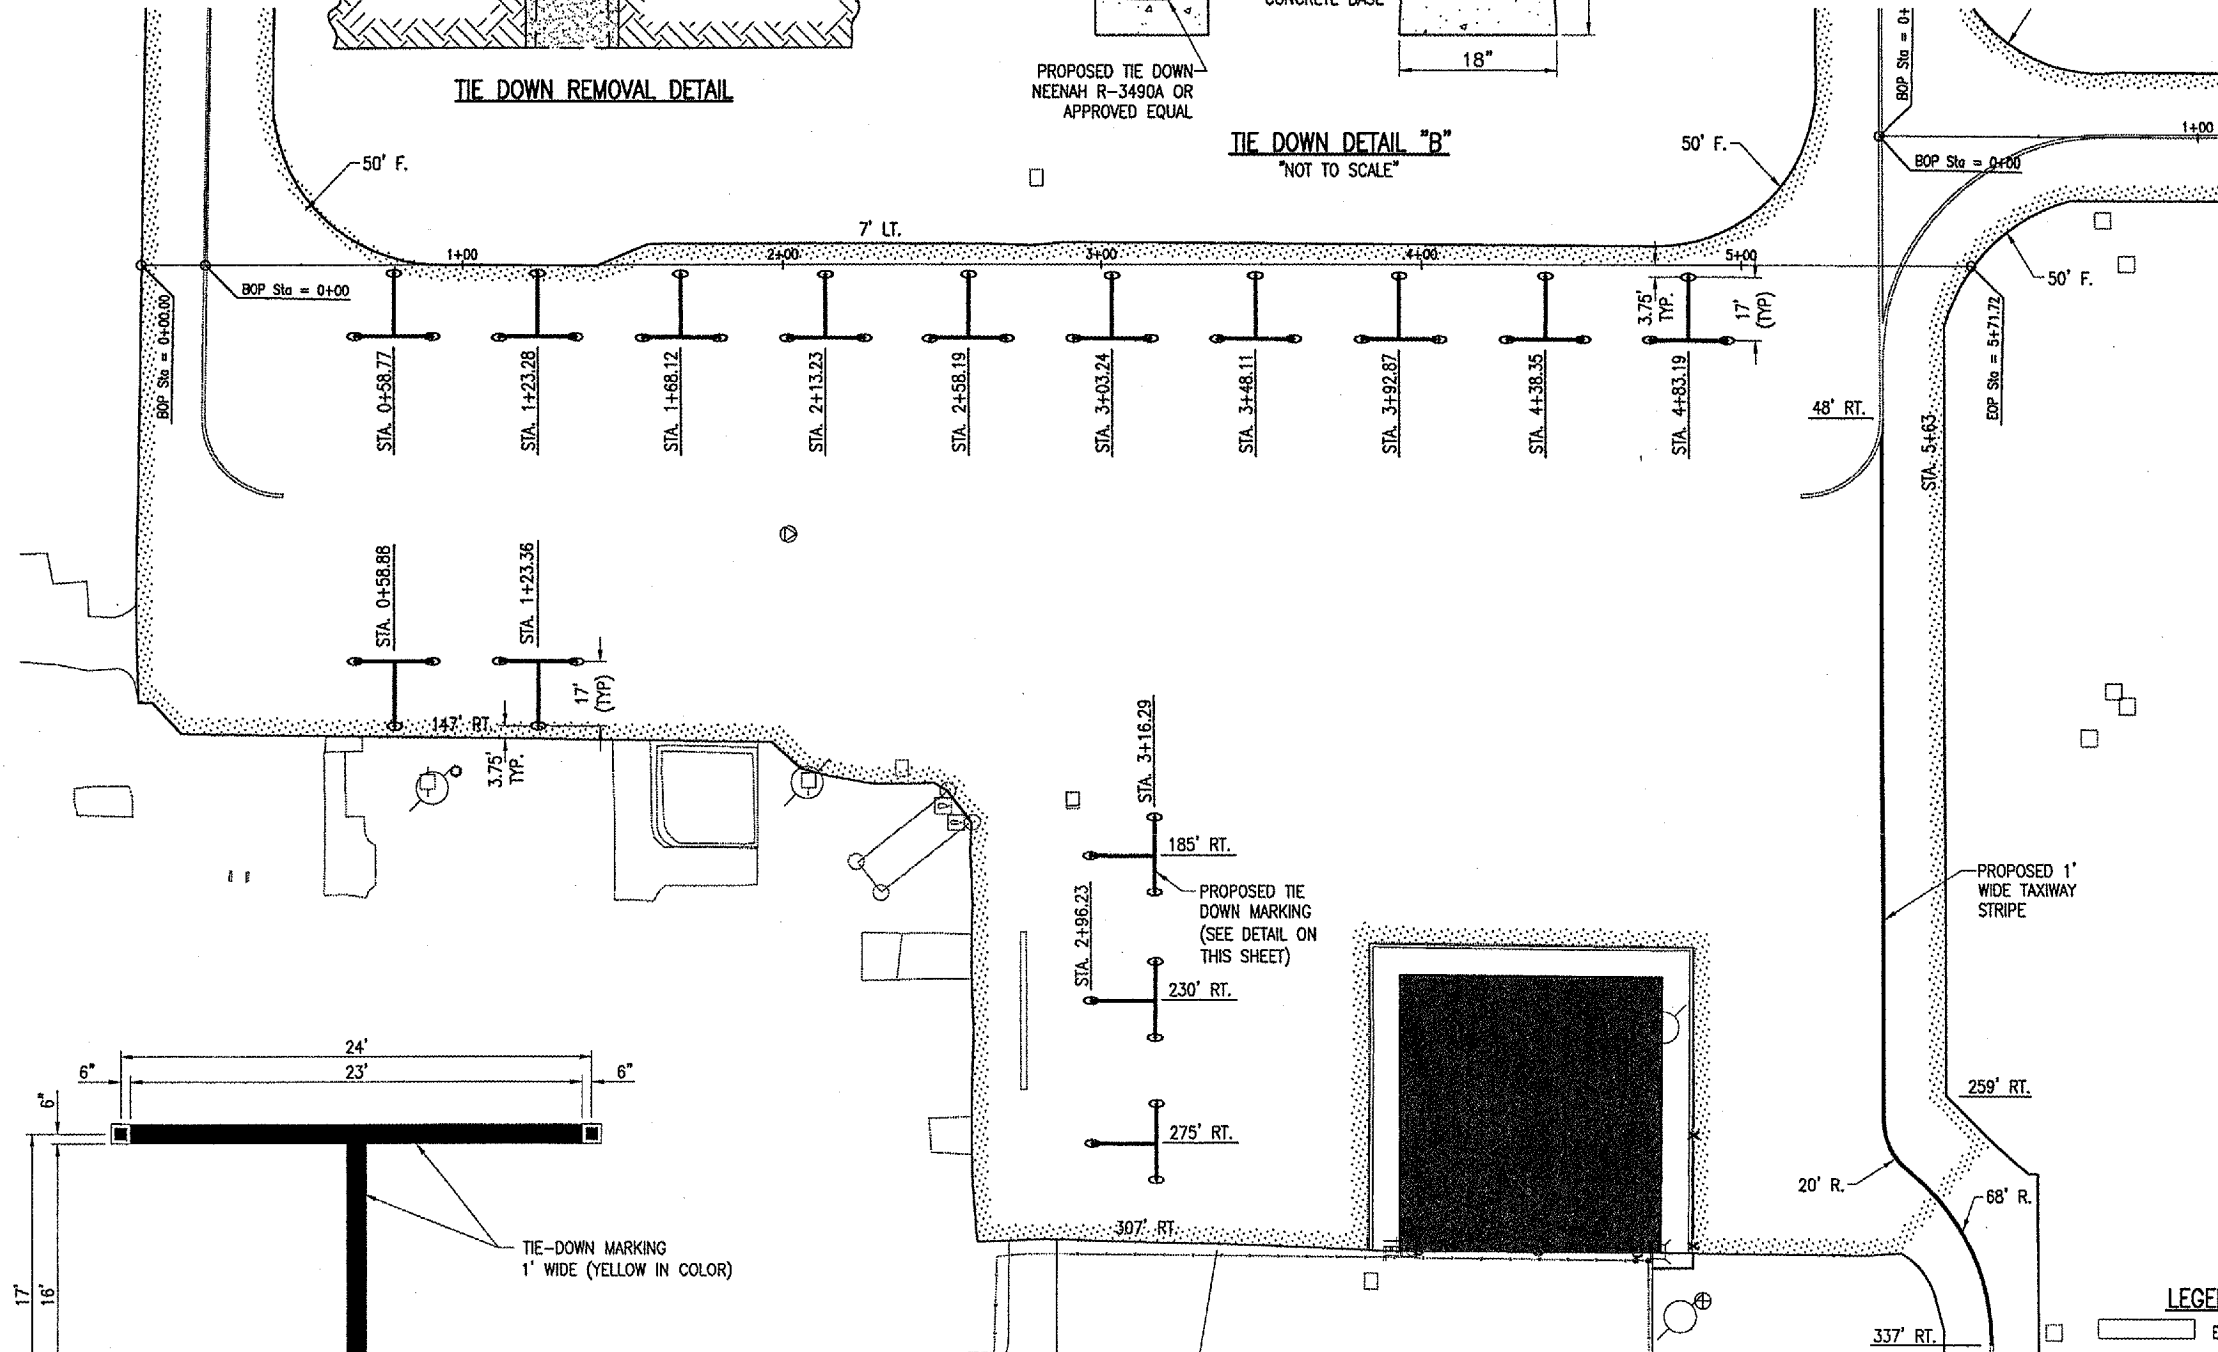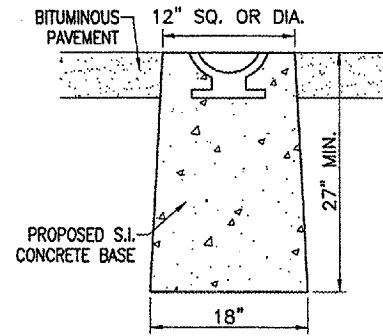

TIE DOWN MARKING DETAIL
"NOT TO SCALE"

LEGEND

	EXISTING IMPROVEMENTS
	PROPOSED IMPROVEMENTS
	EXISTING BUILDING
	EXISTING MARKING
	PROPOSED MARKING

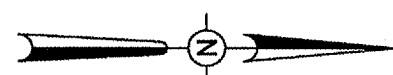

0' 15' 30' 60'
 HALF SIZE SCALE: 1" = 60'
 FULL SIZE SCALE: 1" = 30'

DATE	REVISION

VANDALIA MUNICIPAL AIRPORT
 VANDALIA, ILLINOIS

IL PROJ.: VJA-3432 A.I.P. PROJ.: 3-17-0102-88

ISD Project No. 830-05APND-0800	
Drawn R-151MRK.DWG	
Scale 1" = 30'	
Date 03/23/05	
LAYOUT BKB 03/23/05	
DRAWN BAK 03/23/05	
REVIEWED CAH 05/09/05	



APRON AND TAXIWAYS
 RECONSTRUCTION

PROPOSED
 APRON
 MARKING PLAN