


JUL 13, 2005 10:05 AM BAK
 I:\AIRPORTS\VANDALIA\B30-05APN\AIRPORT\SHEETS\R-305XS-A.DWG - STA. 3+50 TO STA. 4+00

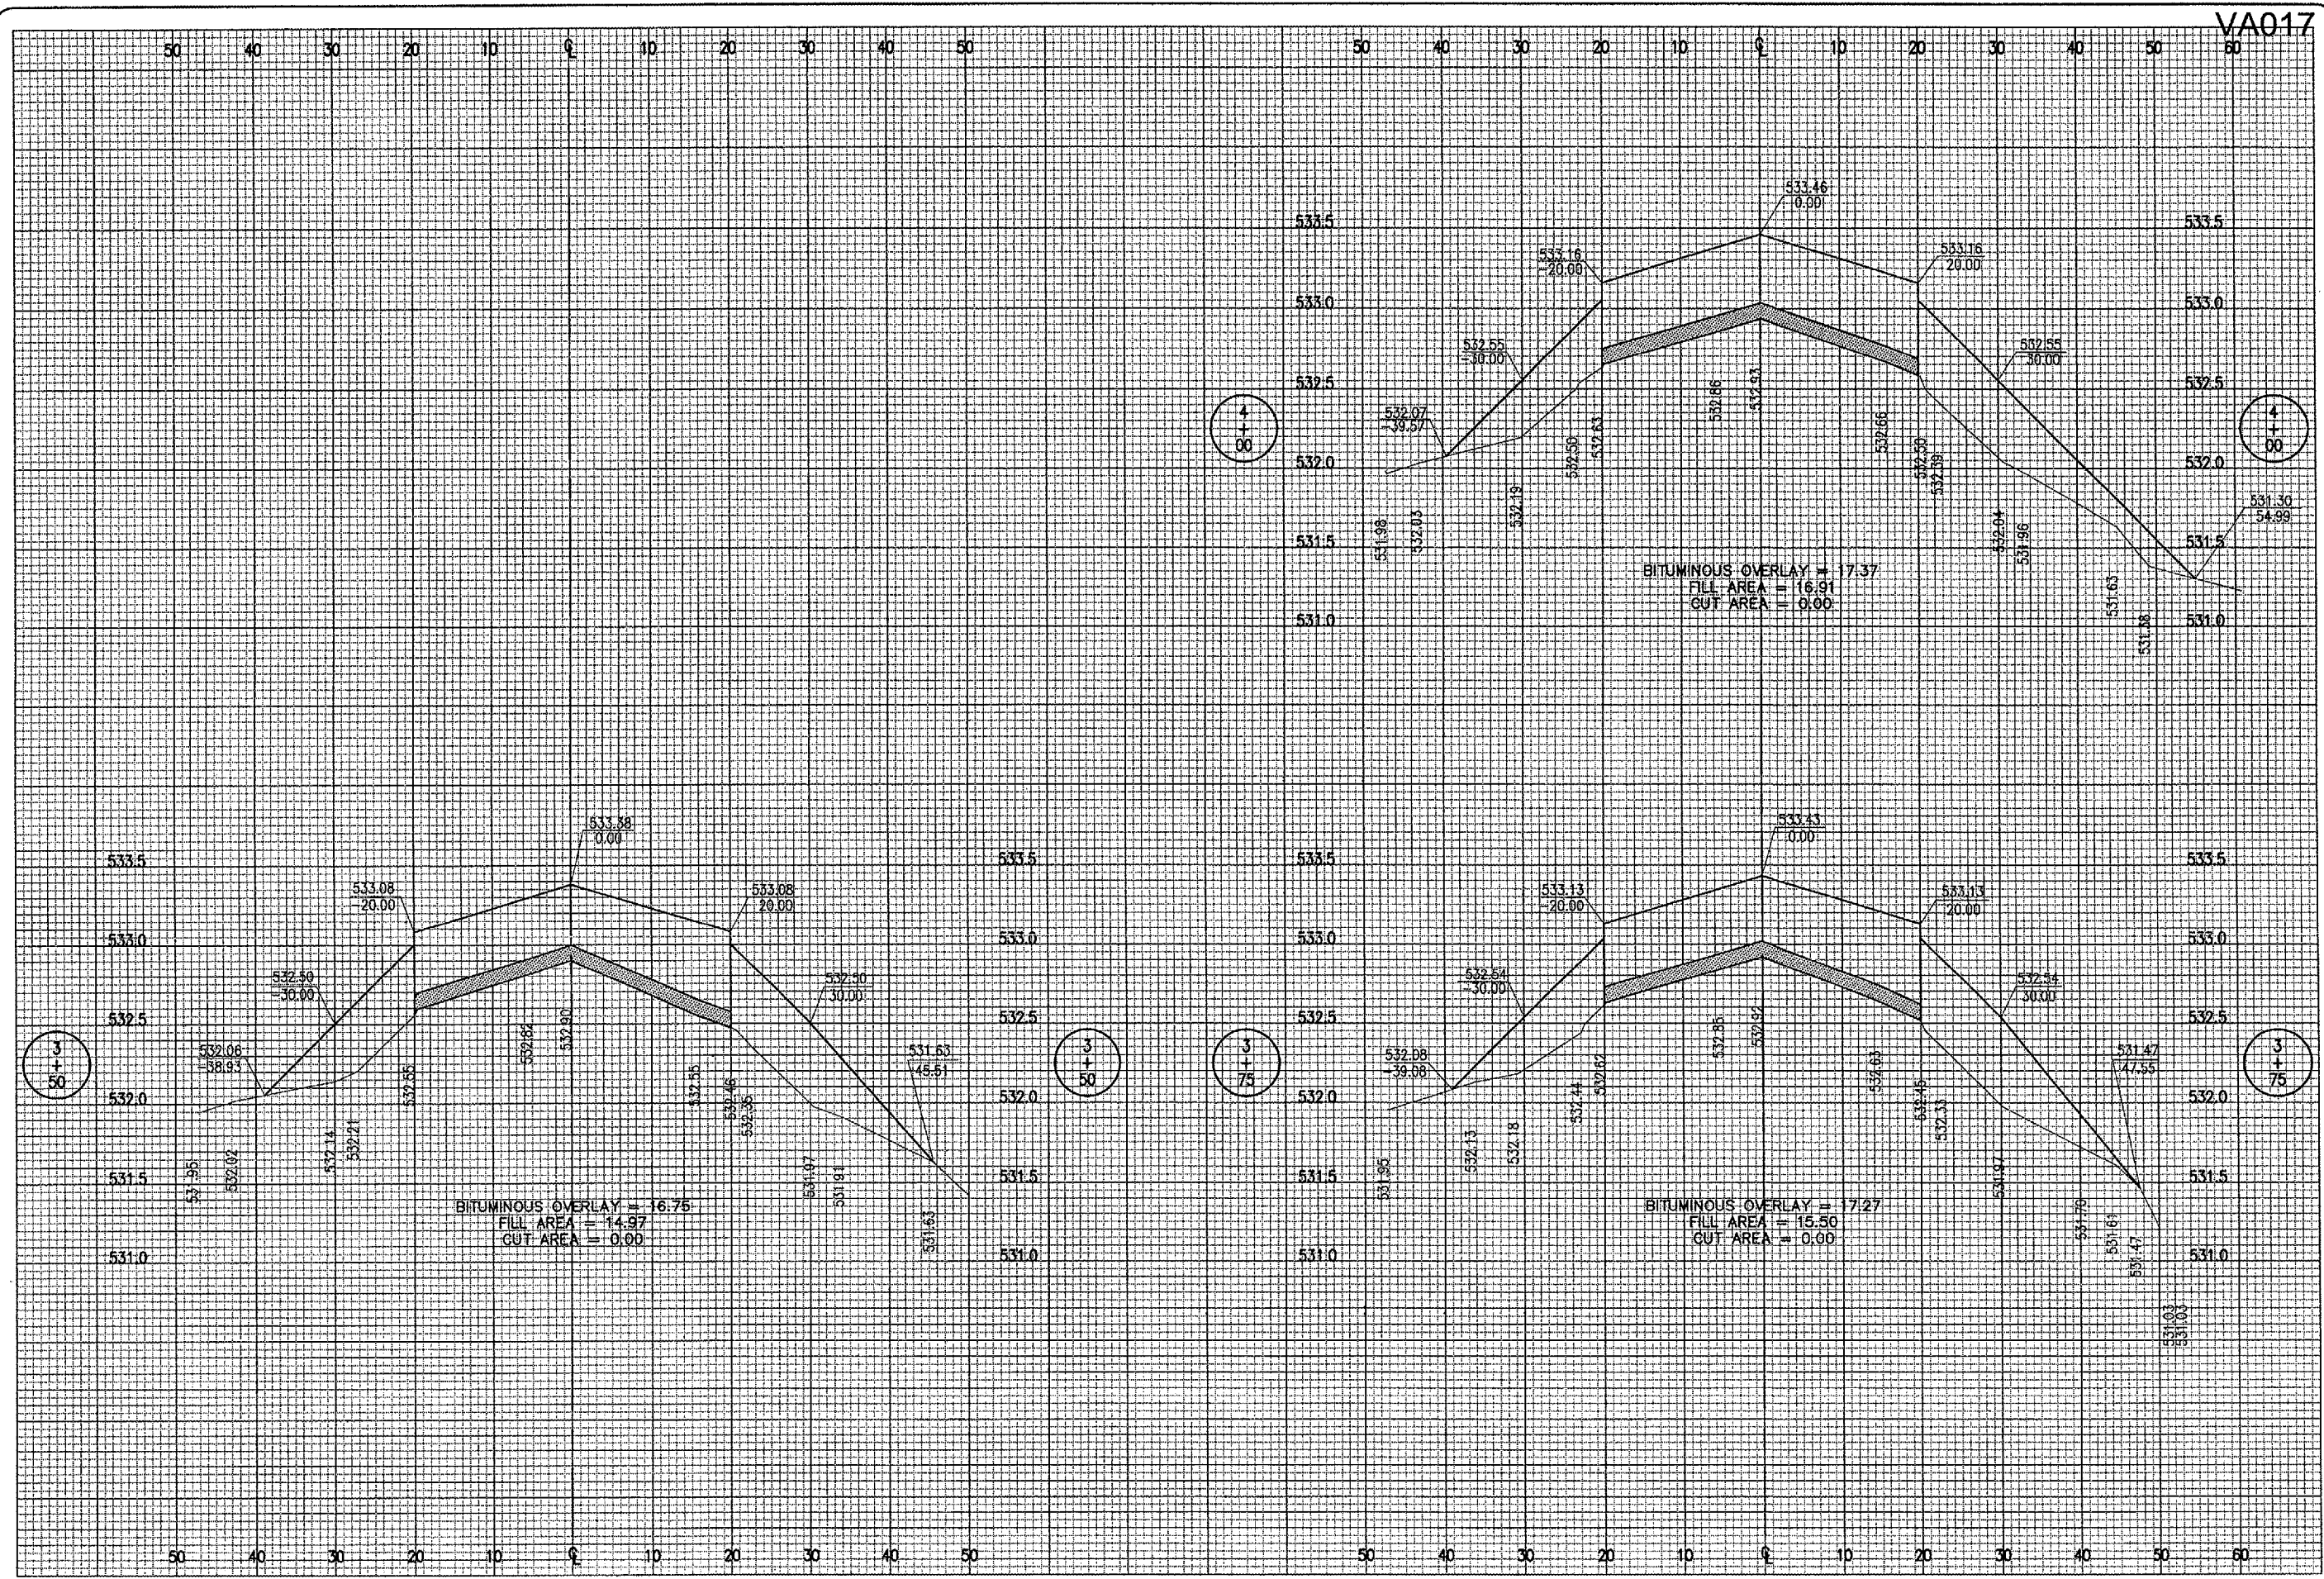

VA017

DATE	REVISION	BY

VANDALIA MUNICIPAL AIRPORT
 VANDALIA, ILLINOIS
 I.L. PROJ.: VLA-3432 A.L.P. PROJ.: 3-17-0102-88

FILE PROJECT NO. 830-05APND-0800	LAYOUT	BXG	04/13/05
FILENAME R-305XS-A.DWG	DRAWN	MDR	4/13/05
SCALE H. 1" = 10' V. 1" = 0.5"	REVIEWED	CAH	05/09/05
DATE 04/13/05			



APRON AND TAXIWAYS
 RECONSTRUCTION
 PROPOSED CROSS-SECTIONS
 FOR TAXIWAY "A"
 STA. 3+50 TO STA. 4+00