


JUL 13, 2005 10:07 AM BAK  
 I:\AIRPORTS\VANDALIA\B30-05APR\AIRPORT\SHEETS\R-310XS-B.DWG - STA. 1+00 TO STA. 2+01

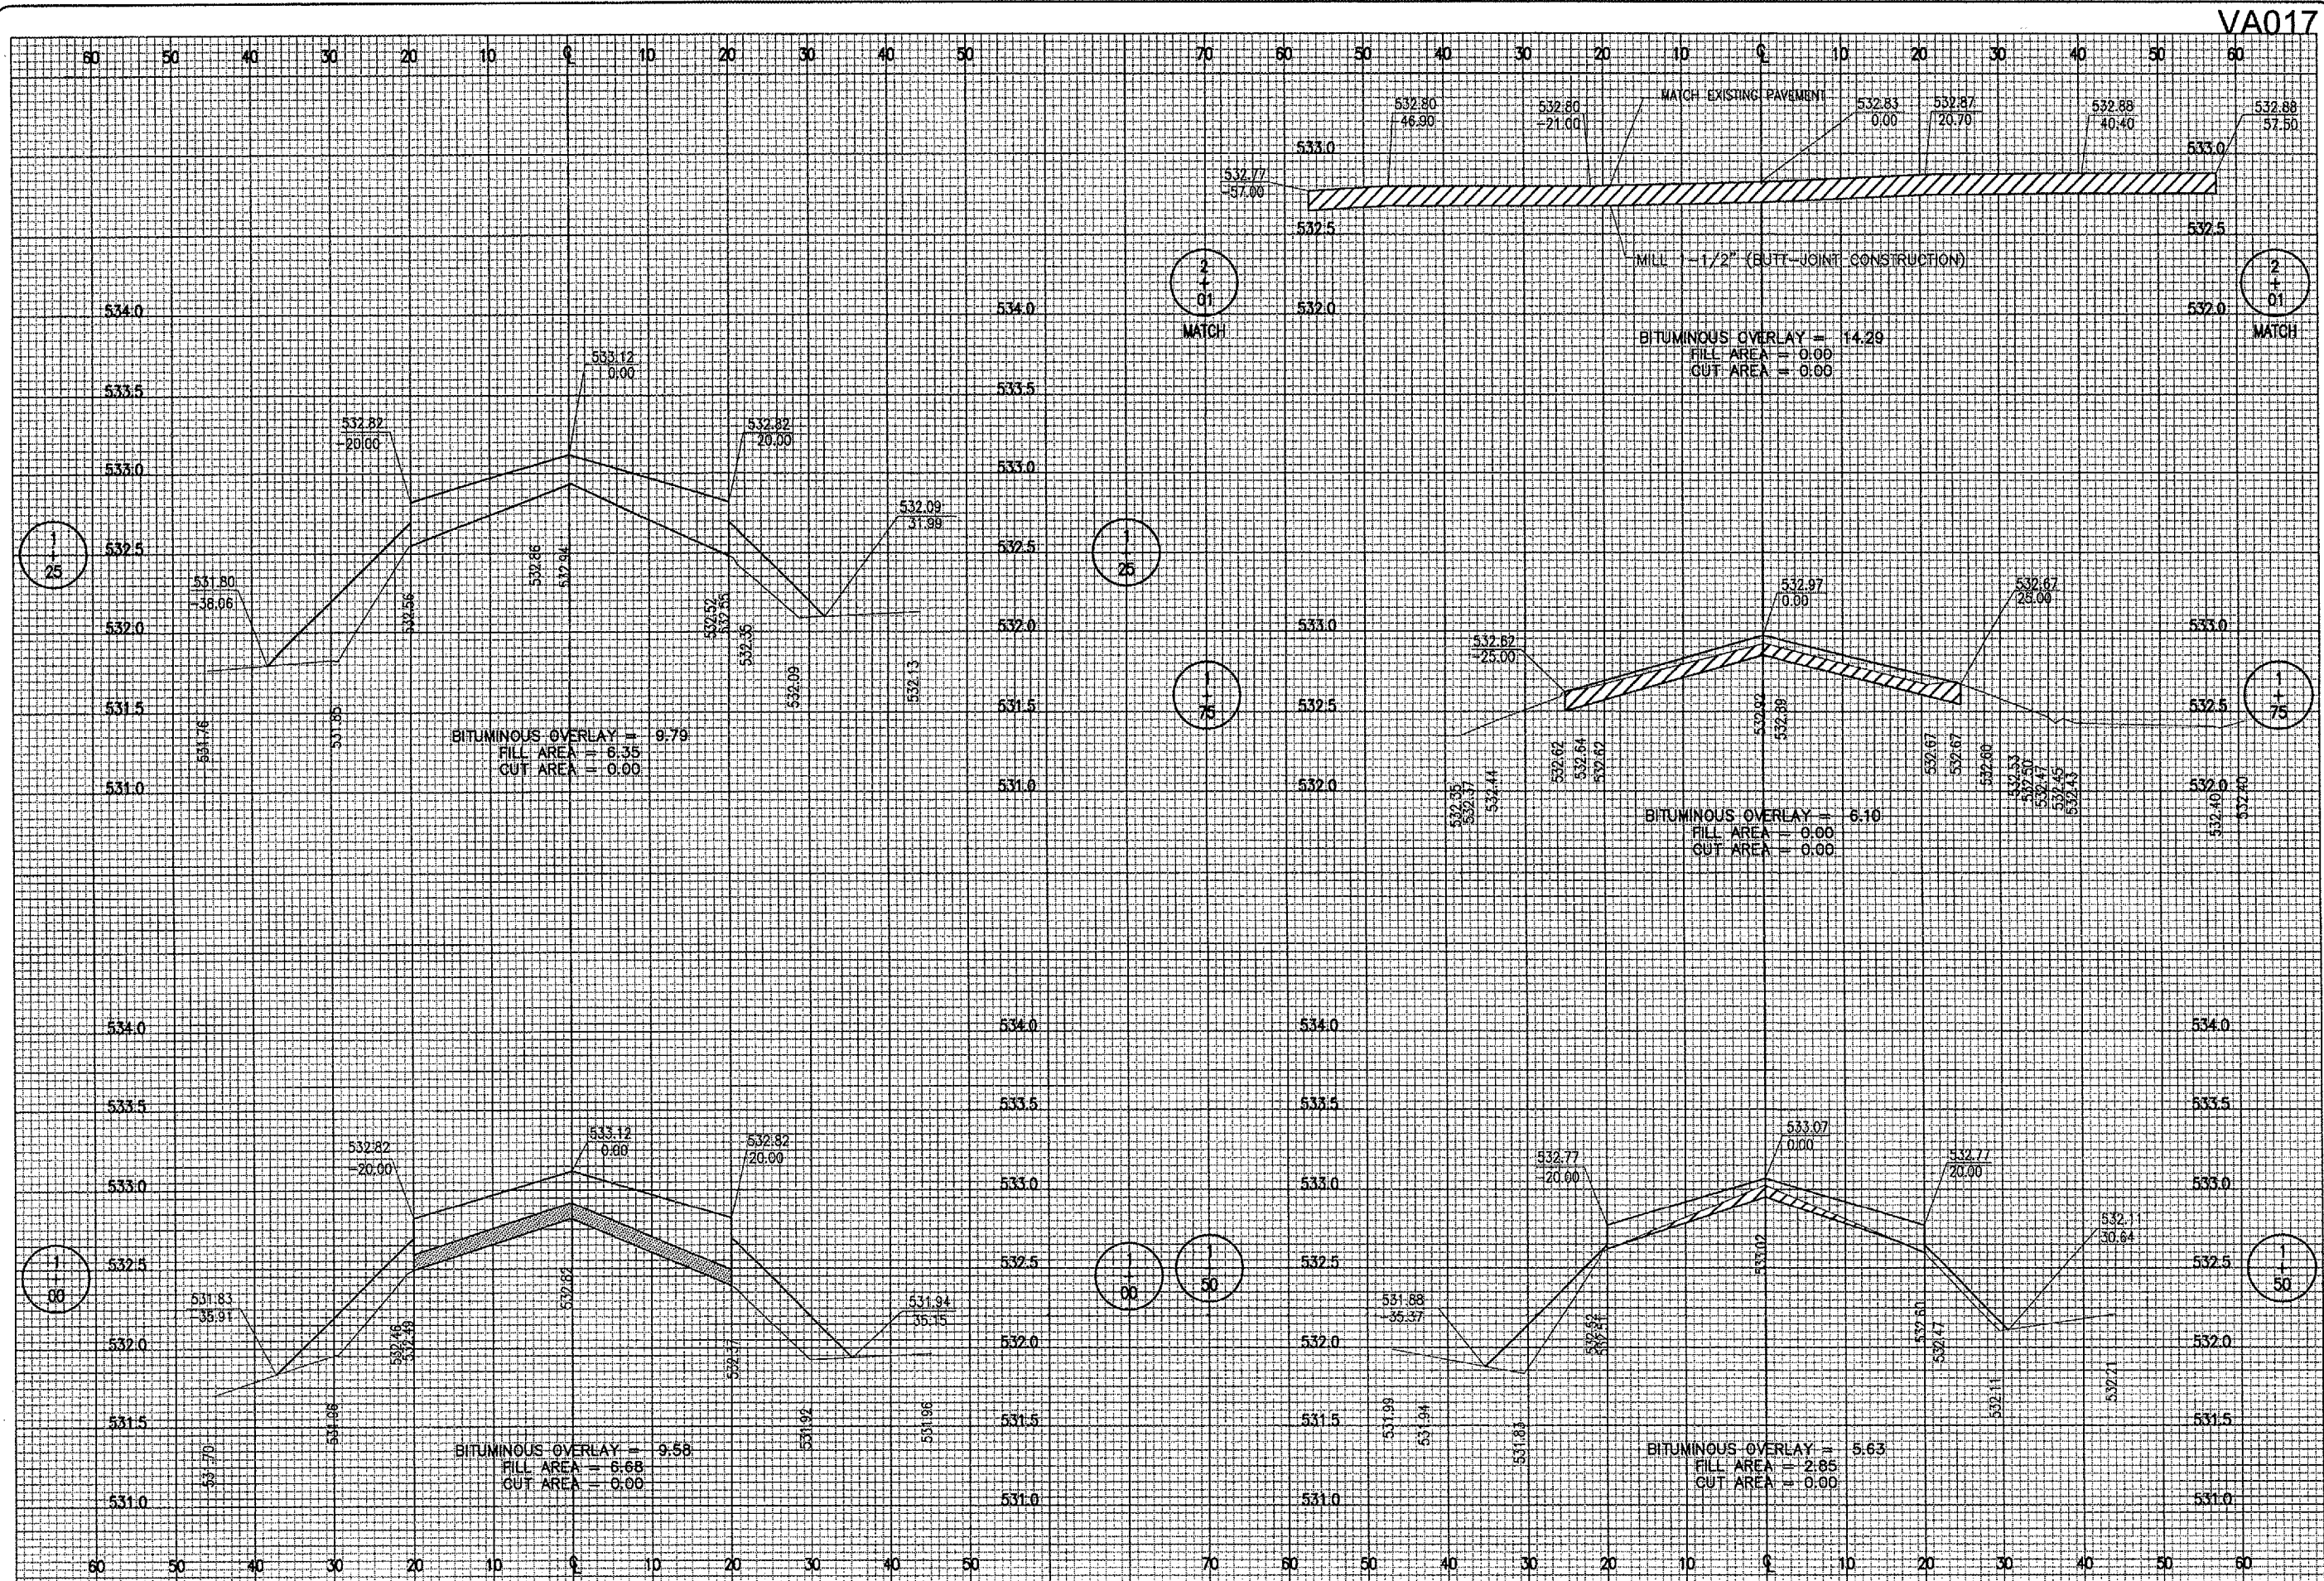

VA017

DATE	REVISION	BY

VANDALIA MUNICIPAL AIRPORT  
 VANDALIA, ILLINOIS

IL PROJ.: VLA-3432 A.I.P. PROJ.: 3-17-0102-BB

HEI Project No. 630-05APND-0800	Element R-310XS-B.DWG
Scale H. 1" = 10' V. 1" = 0.5'	Date 04/25/05
LAYOUT BKB 04/25/05	DRAWN MDR 04/25/05
REVIEWED CAH 05/09/05	



Hanson Professional Services, Inc.  
 1525 South Sixth Street  
 Springfield, Illinois 62703-2886  
 Offices Nationwide

APRON AND TAXIWAYS  
 RECONSTRUCTION  
 PROPOSED CROSS-SECTIONS  
 FOR TAXIWAY "B"  
 STA. 1+00 TO STA. 2+01