


JUL 13, 2005 10:09 AM BAK  
 I:\AIRPORTS\VANDALIA\B30-05APN\AIRPORT\ SHEETS\R-314XS-C.DWG - STA. 2+00 TO STA. 2+42.45

VA017

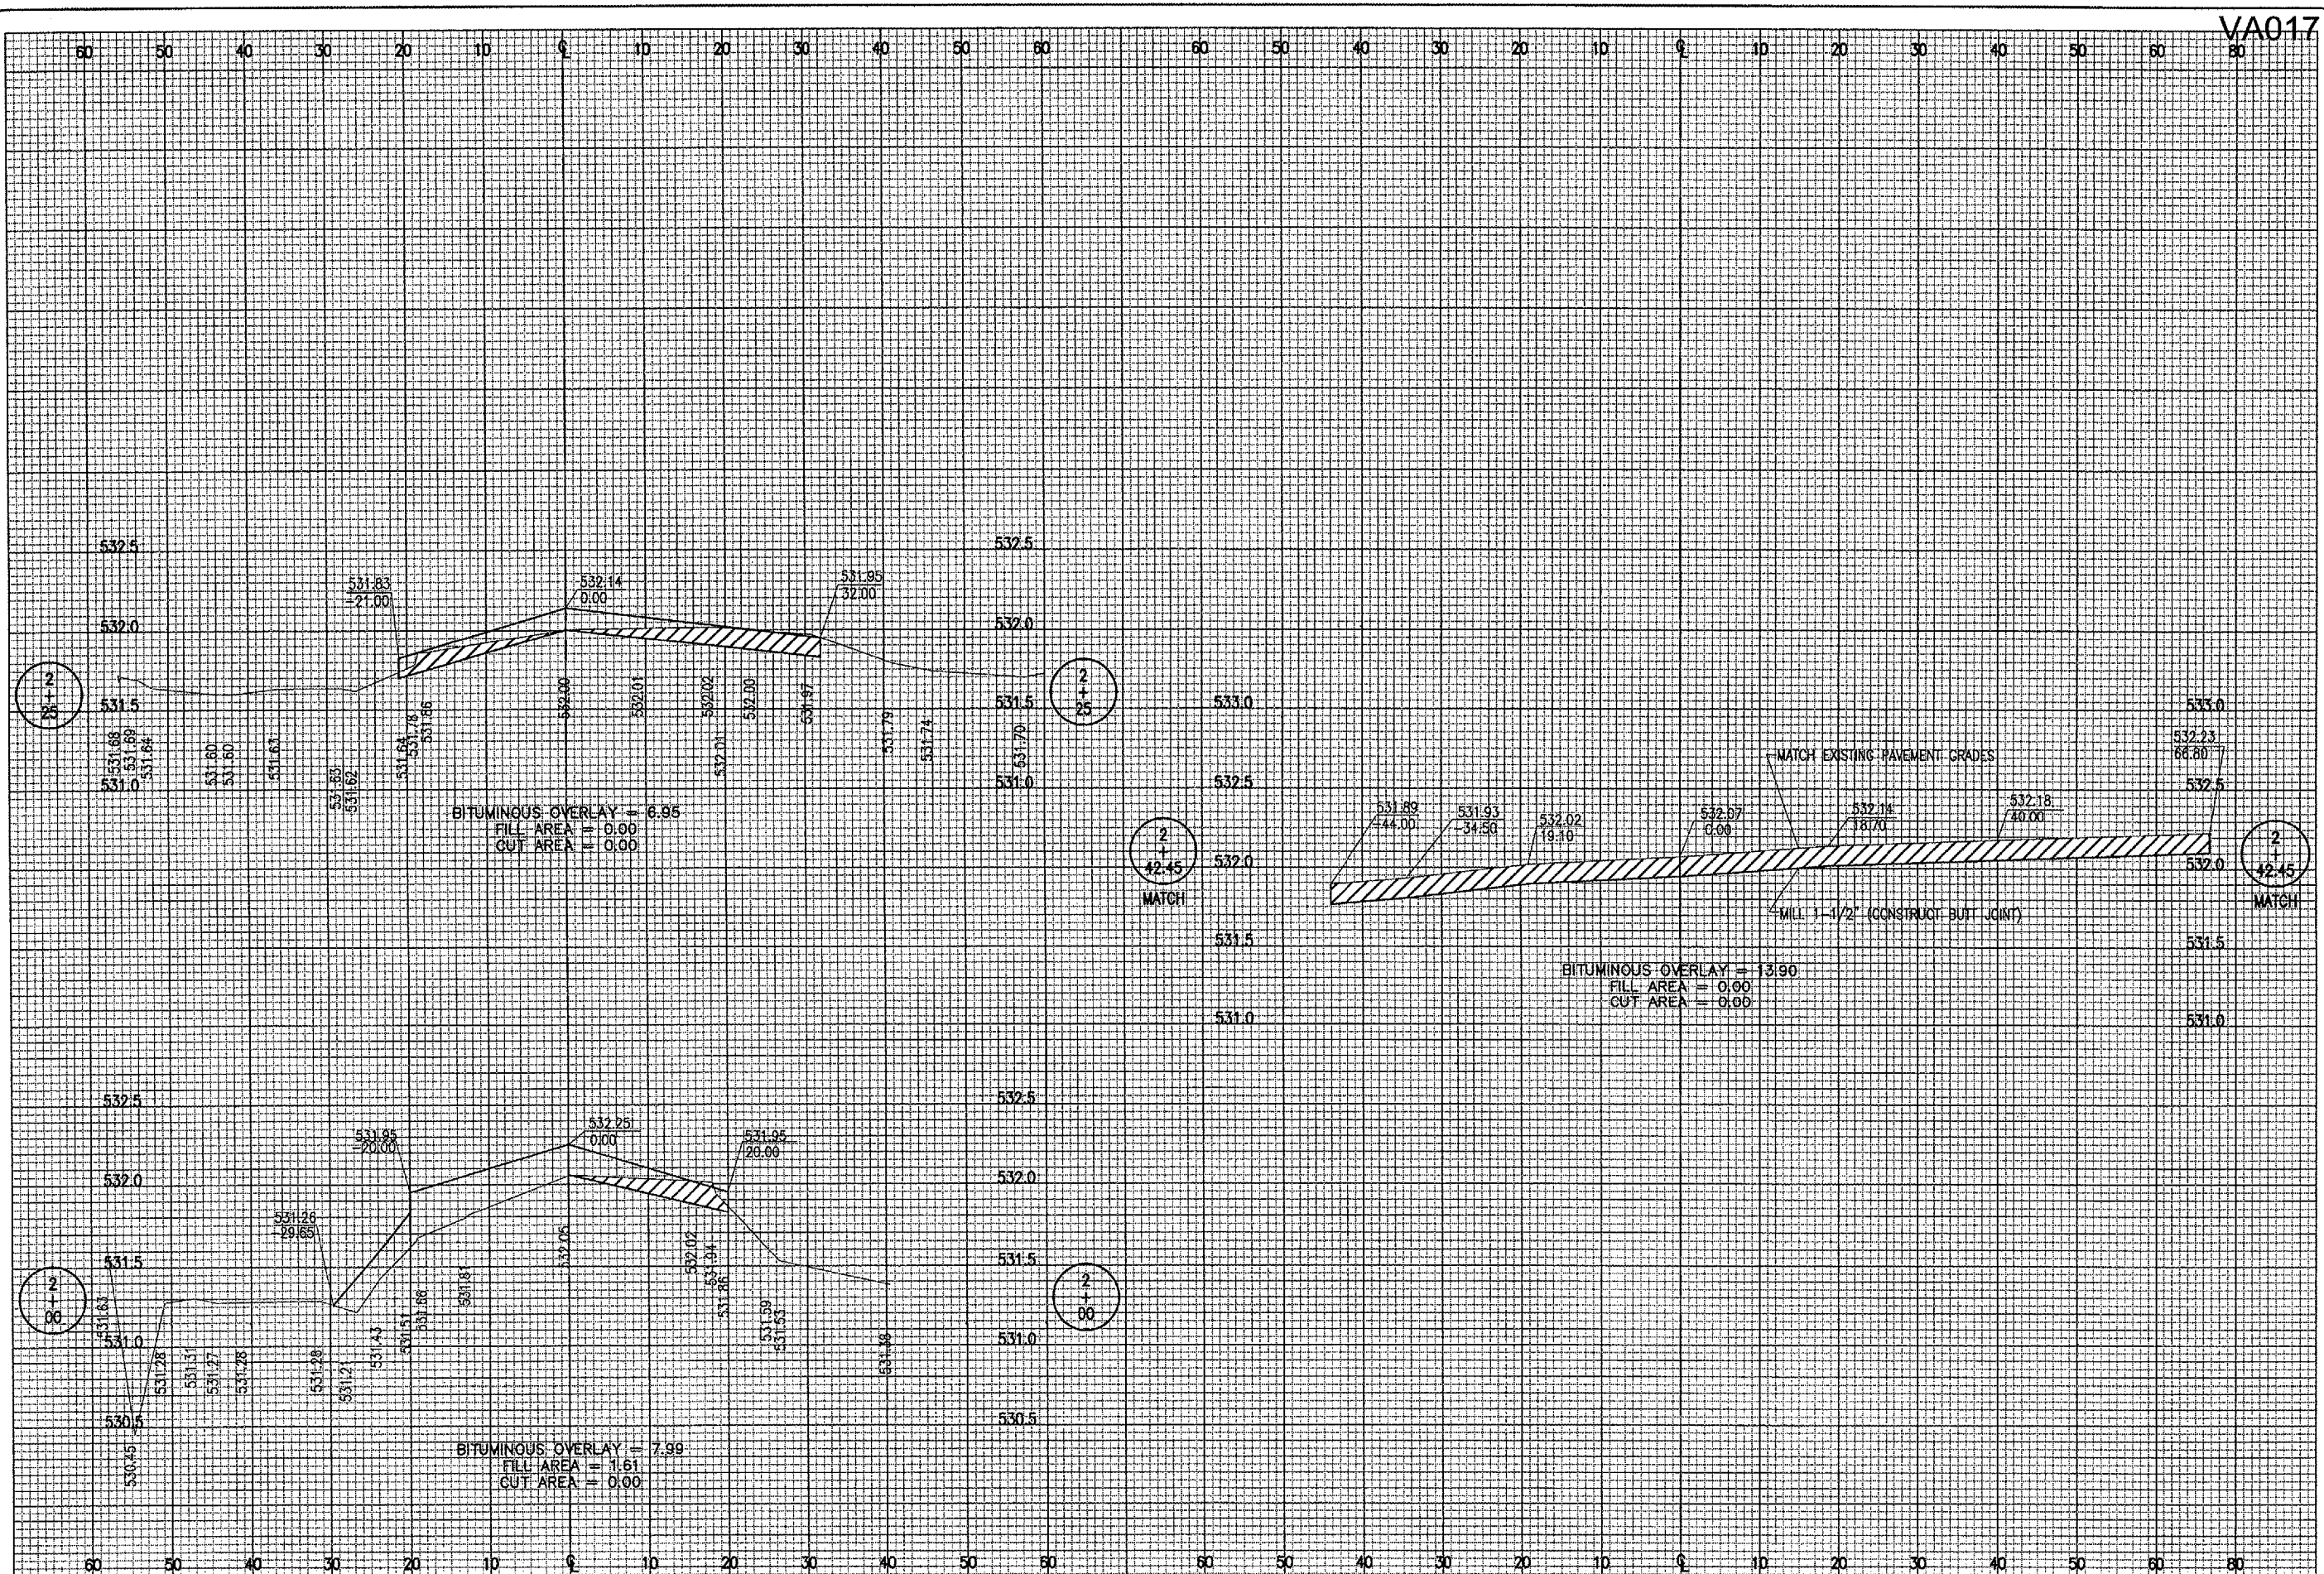

DATE	REVISION	BY

VANDALIA MUNICIPAL AIRPORT  
 VANDALIA, ILLINOIS

IL PROJ.: VLA-3432 A.I.P. PROJ.: 3-17-0102-BB

I.E. Project No. 830-05APND-0800 Scheme R-314XS-C.DWG Scale H. 1" = 10' V. 1" = 0.5' Date 04/25/05	LAYOUT BKB 04/25/05 DRAWN MDR 04/25/05 REVIEWED BKB 05/09/05
---	--



APRON AND TAXIWAY  
 RECONSTRUCTION

PROPOSED CROSS-SECTIONS  
 FOR TAXIWAY "C"  
 STA. 2+00 TO STA. 2+42.45