
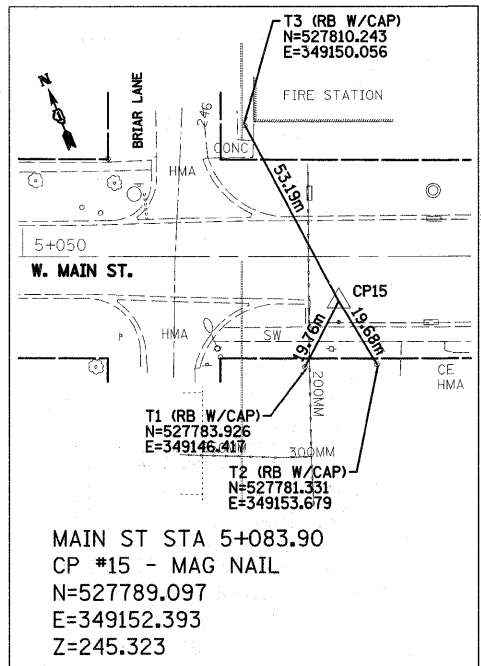
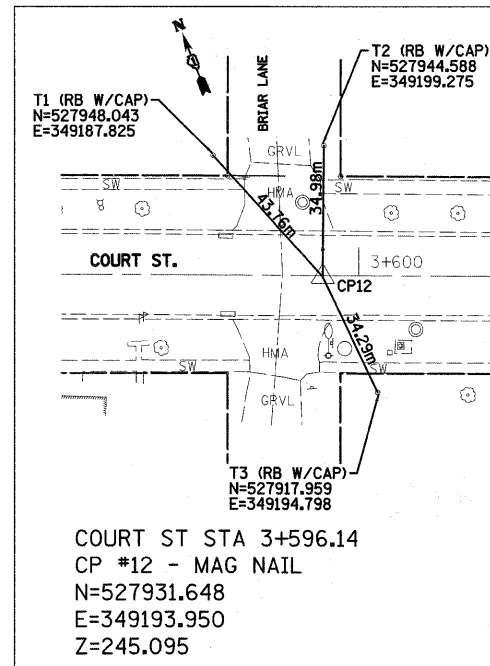
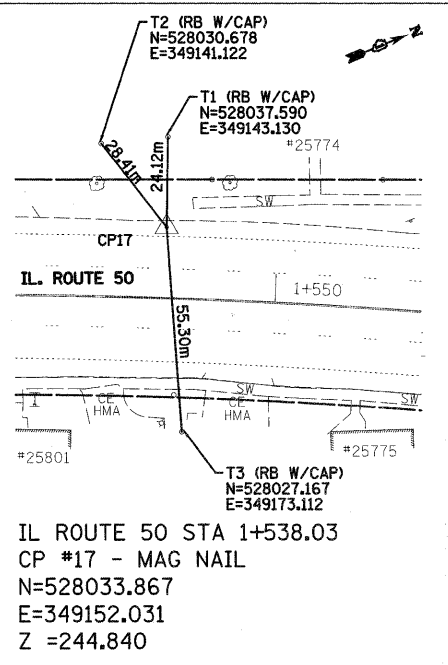
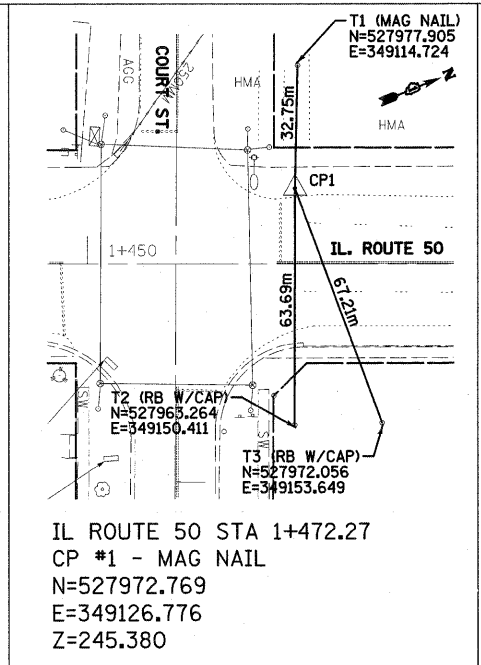
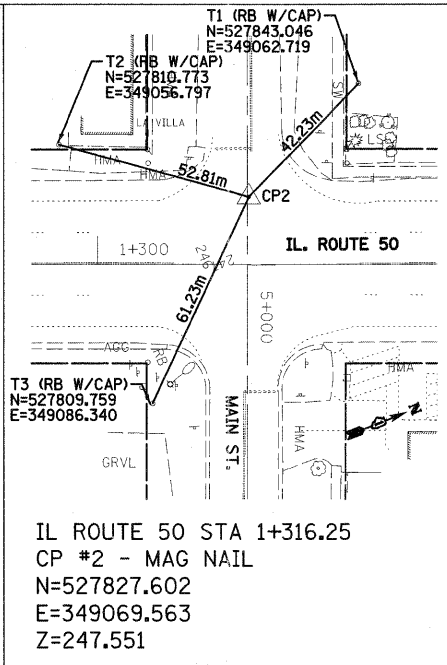
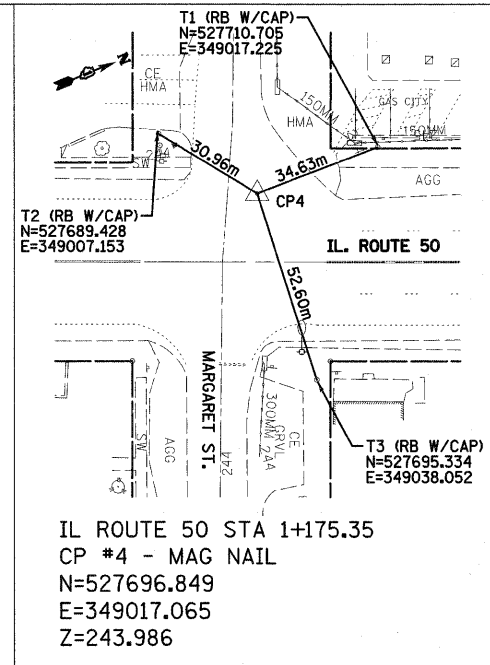


F.A.P. RTE.	SECTION	COUNTY	TOTAL SHEETS	SHEET NO.
840		WILL	121	14
STA.		TO STA.		
FED. ROAD DIST. NO.		ILLINOIS	FED. AID PROJECT	

TIES

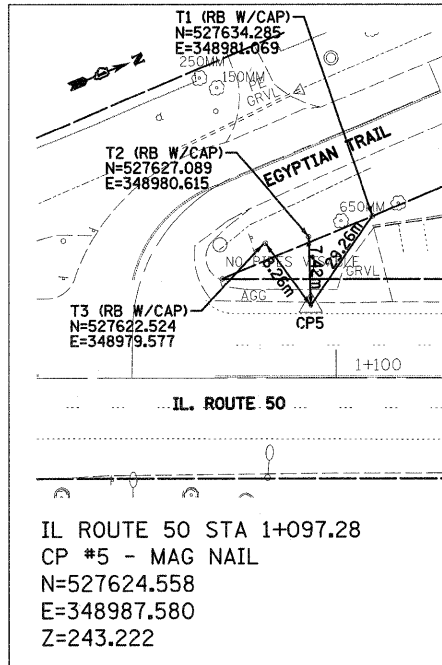

REVISIONS		ILLINOIS DEPARTMENT OF TRANSPORTATION
NAME	DATE	
		IL. RTE. 50 AT MAIN ST. & COURT ST. ALIGNMENT & TIES PLAN
SCALE 1:1000		DRAWN BY
DATE 5/11/2011		CHECKED BY