
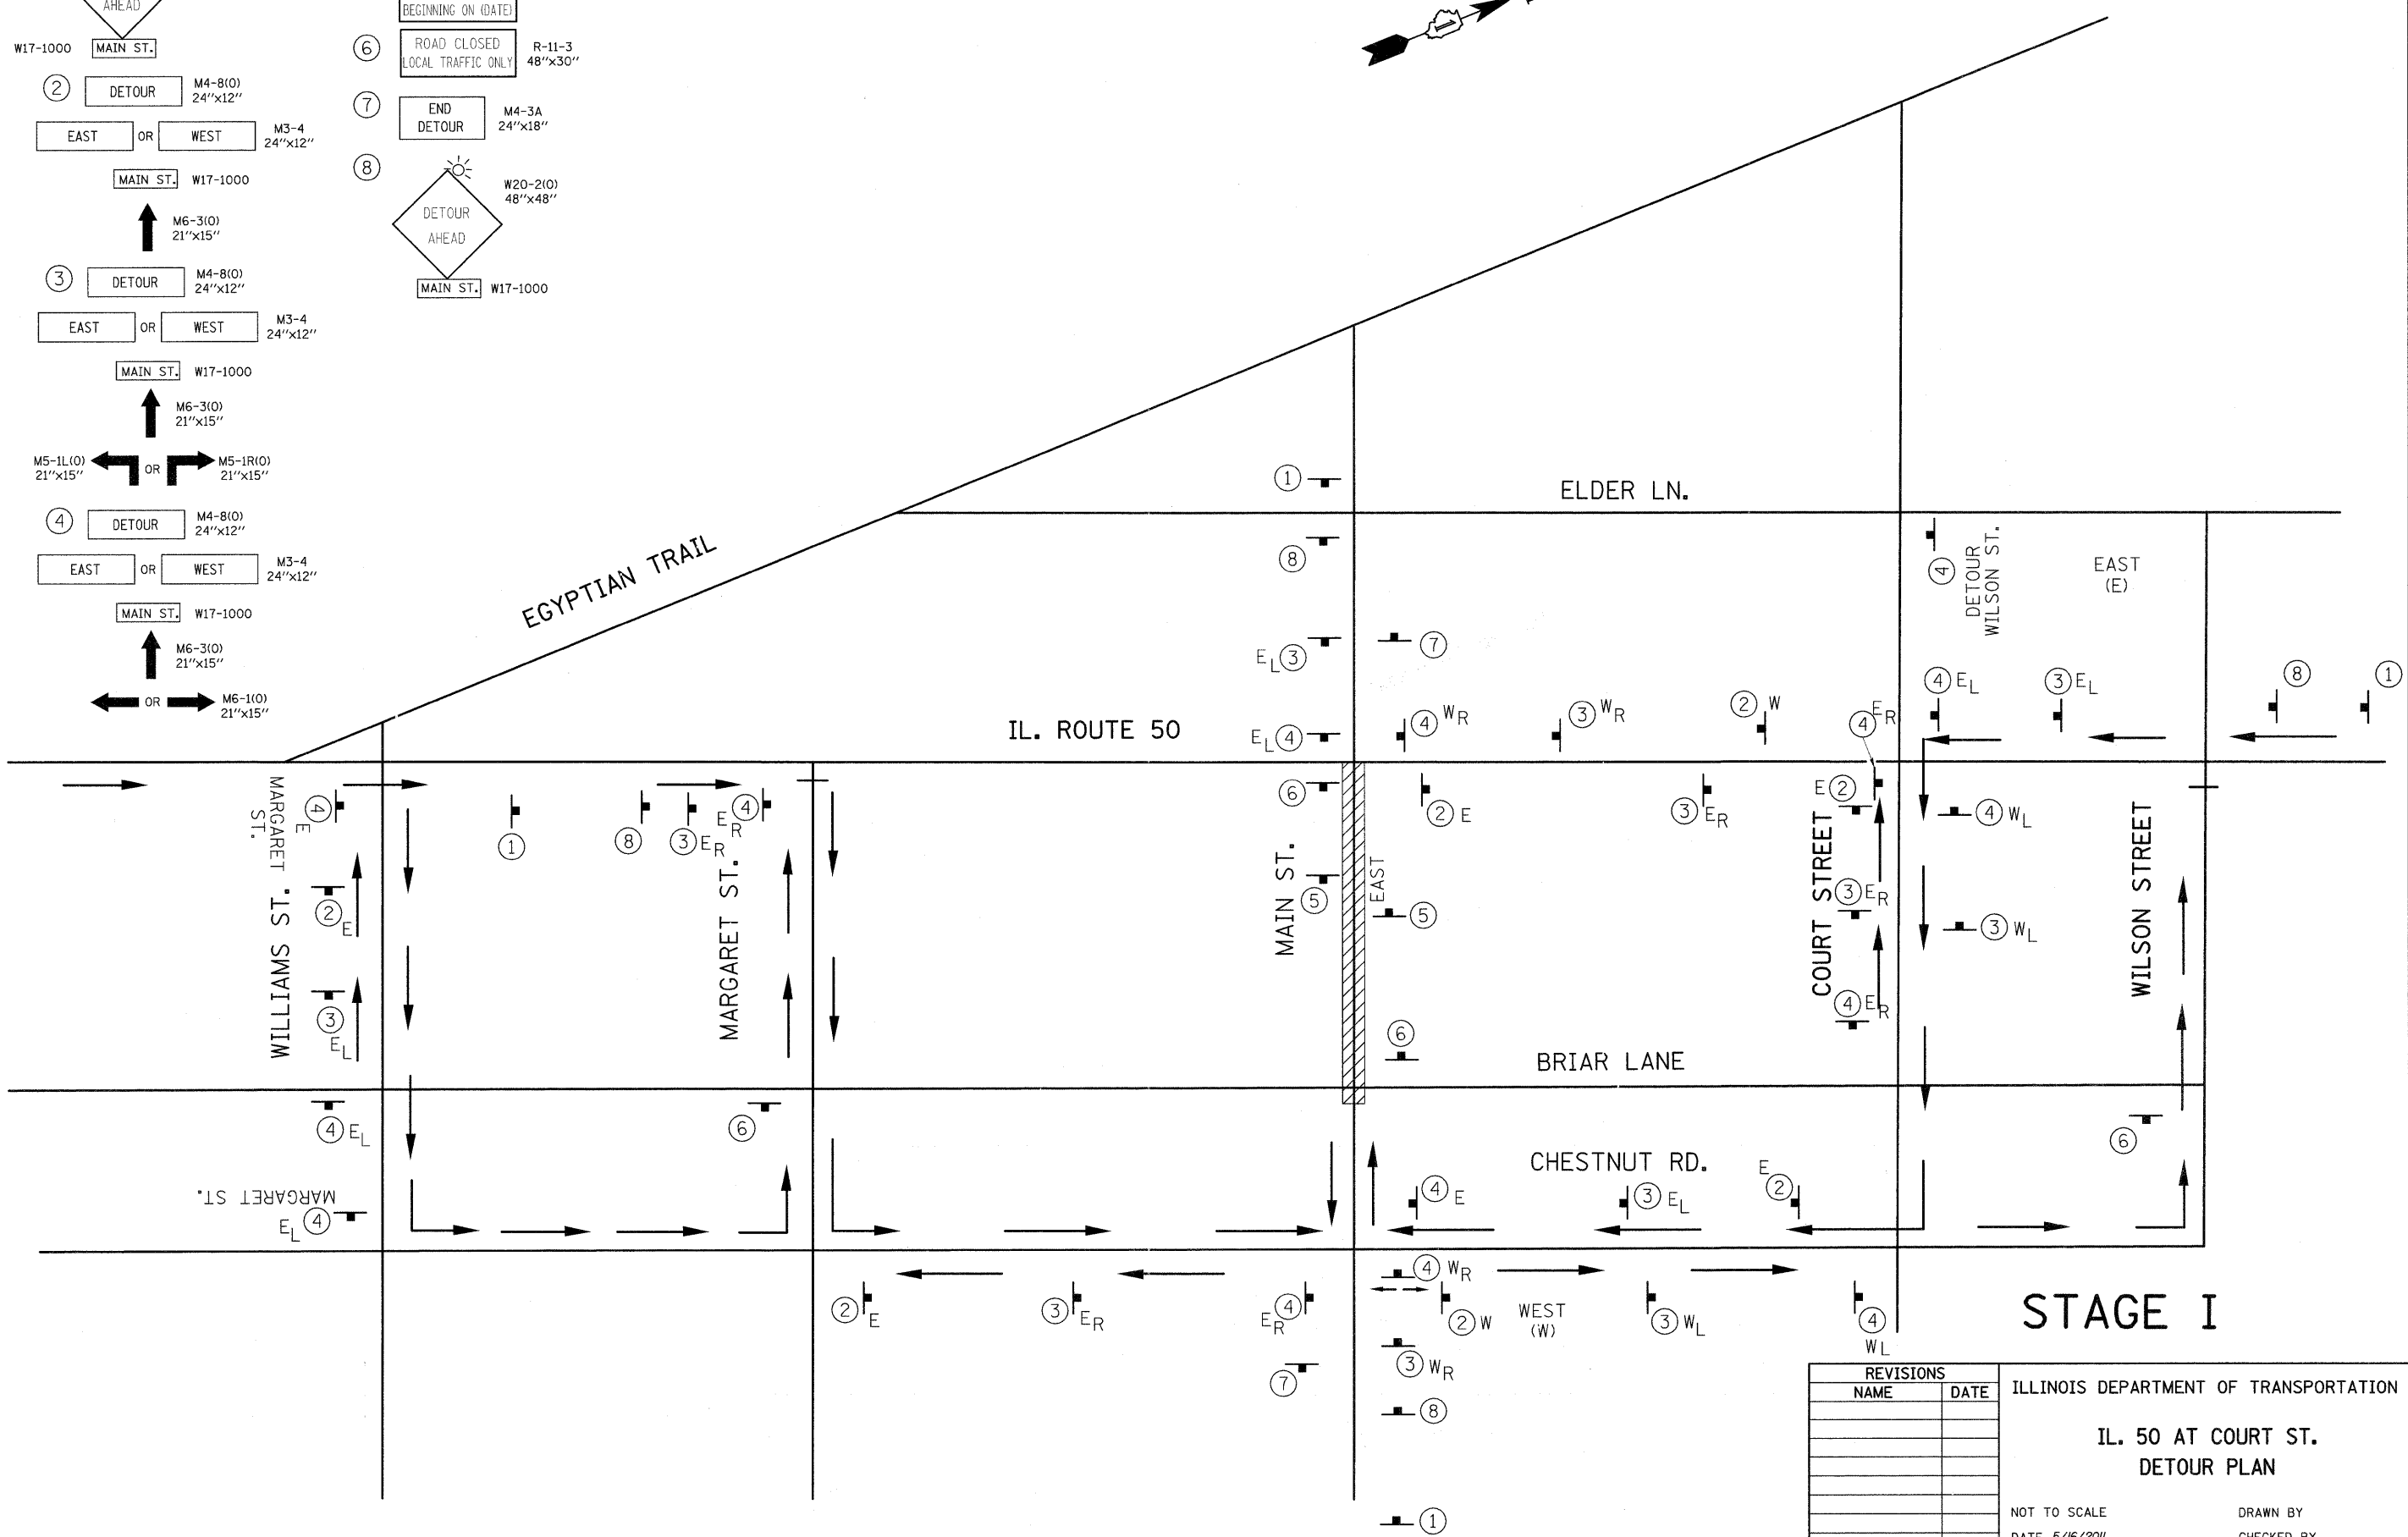
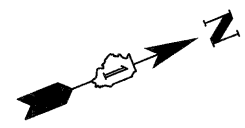


|                      |         |                           |              |           |
|----------------------|---------|---------------------------|--------------|-----------|
| F.A.P. RTE.          | SECTION | COUNTY                    | TOTAL SHEETS | SHEET NO. |
| 840                  | 143N    | WILL                      | 127          | 51        |
| STA.                 |         | TO STA.                   |              |           |
| FED. ROAD DIST. NO.  |         | ILLINOIS FED. AID PROJECT |              |           |
| CONTRACT NO. - 60445 |         |                           |              |           |

**LEGEND**

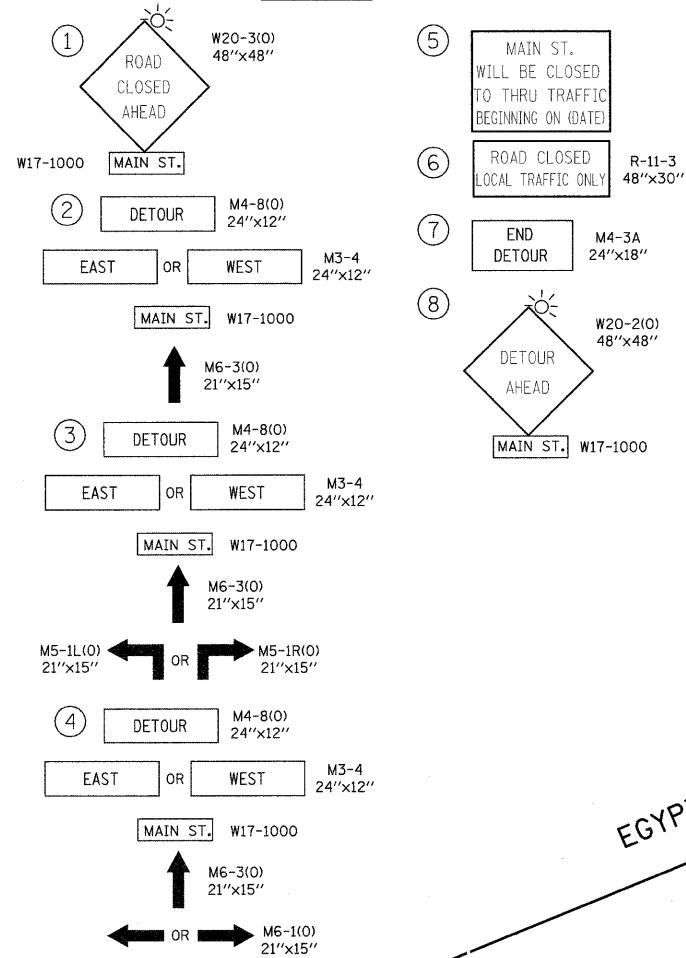

| REVISIONS |      | ILLINOIS DEPARTMENT OF TRANSPORTATION  |
|-----------|------|--|
| NAME      | DATE |  |
|           |      | <p align="center"><b>IL. 50 AT COURT ST.<br/>DETOUR PLAN</b></p> <p>NOT TO SCALE<br/>DATE 5/16/2011</p> <p>DRAWN BY<br/>CHECKED BY</p> |
|           |      |  |
|           |      |  |
|           |      |  |
|           |      |  |