
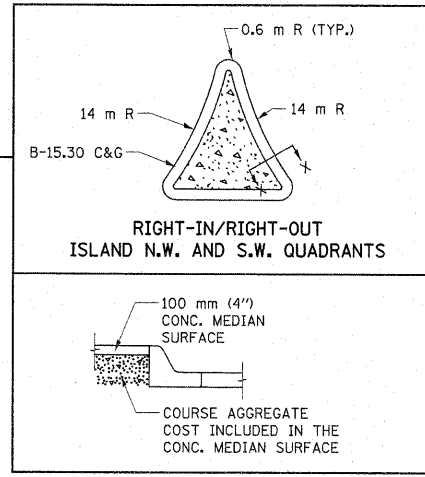
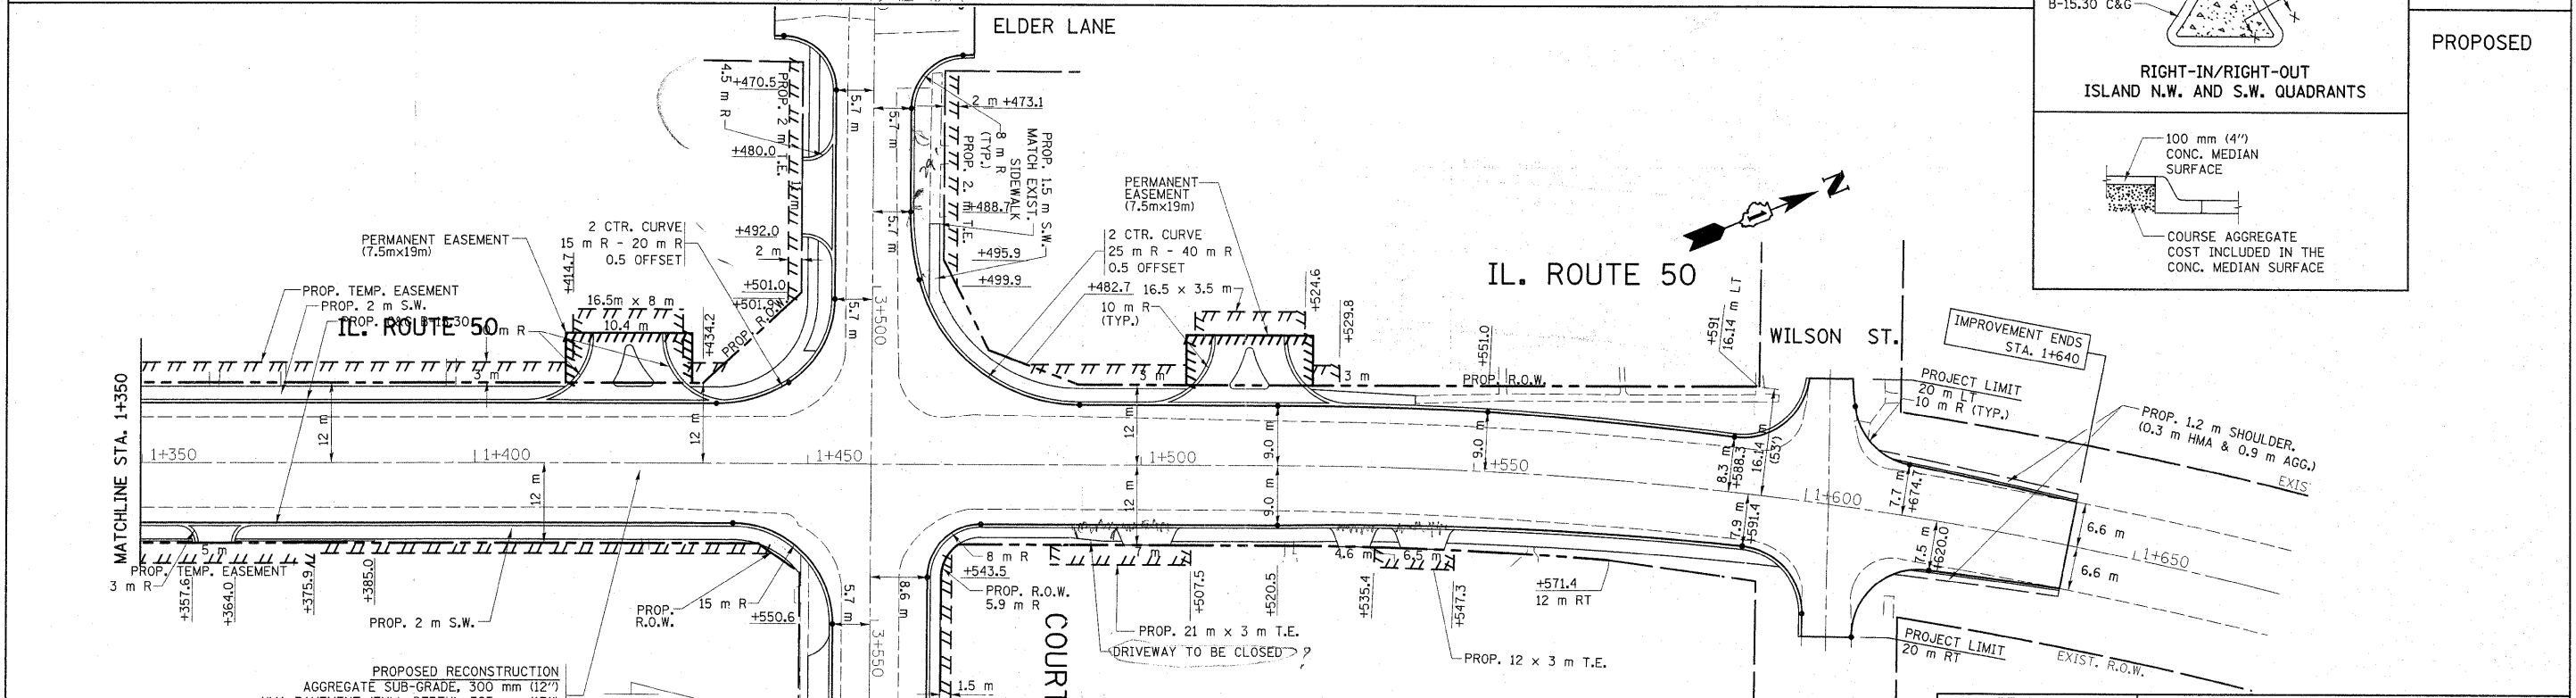


| F.A.P. RTE.         | SECTION | COUNTY                    | TOTAL SHEETS | SHEET NO. |
|---------------------|---------|---------------------------|--------------|-----------|
| 840                 | 143N    | WILL                      | 121          | 34        |
| STA. 1+350          |         | TO STA. 1+640             |              |           |
| FED. ROAD DIST. NO. |         | ILLINOIS FED. AID PROJECT |              |           |

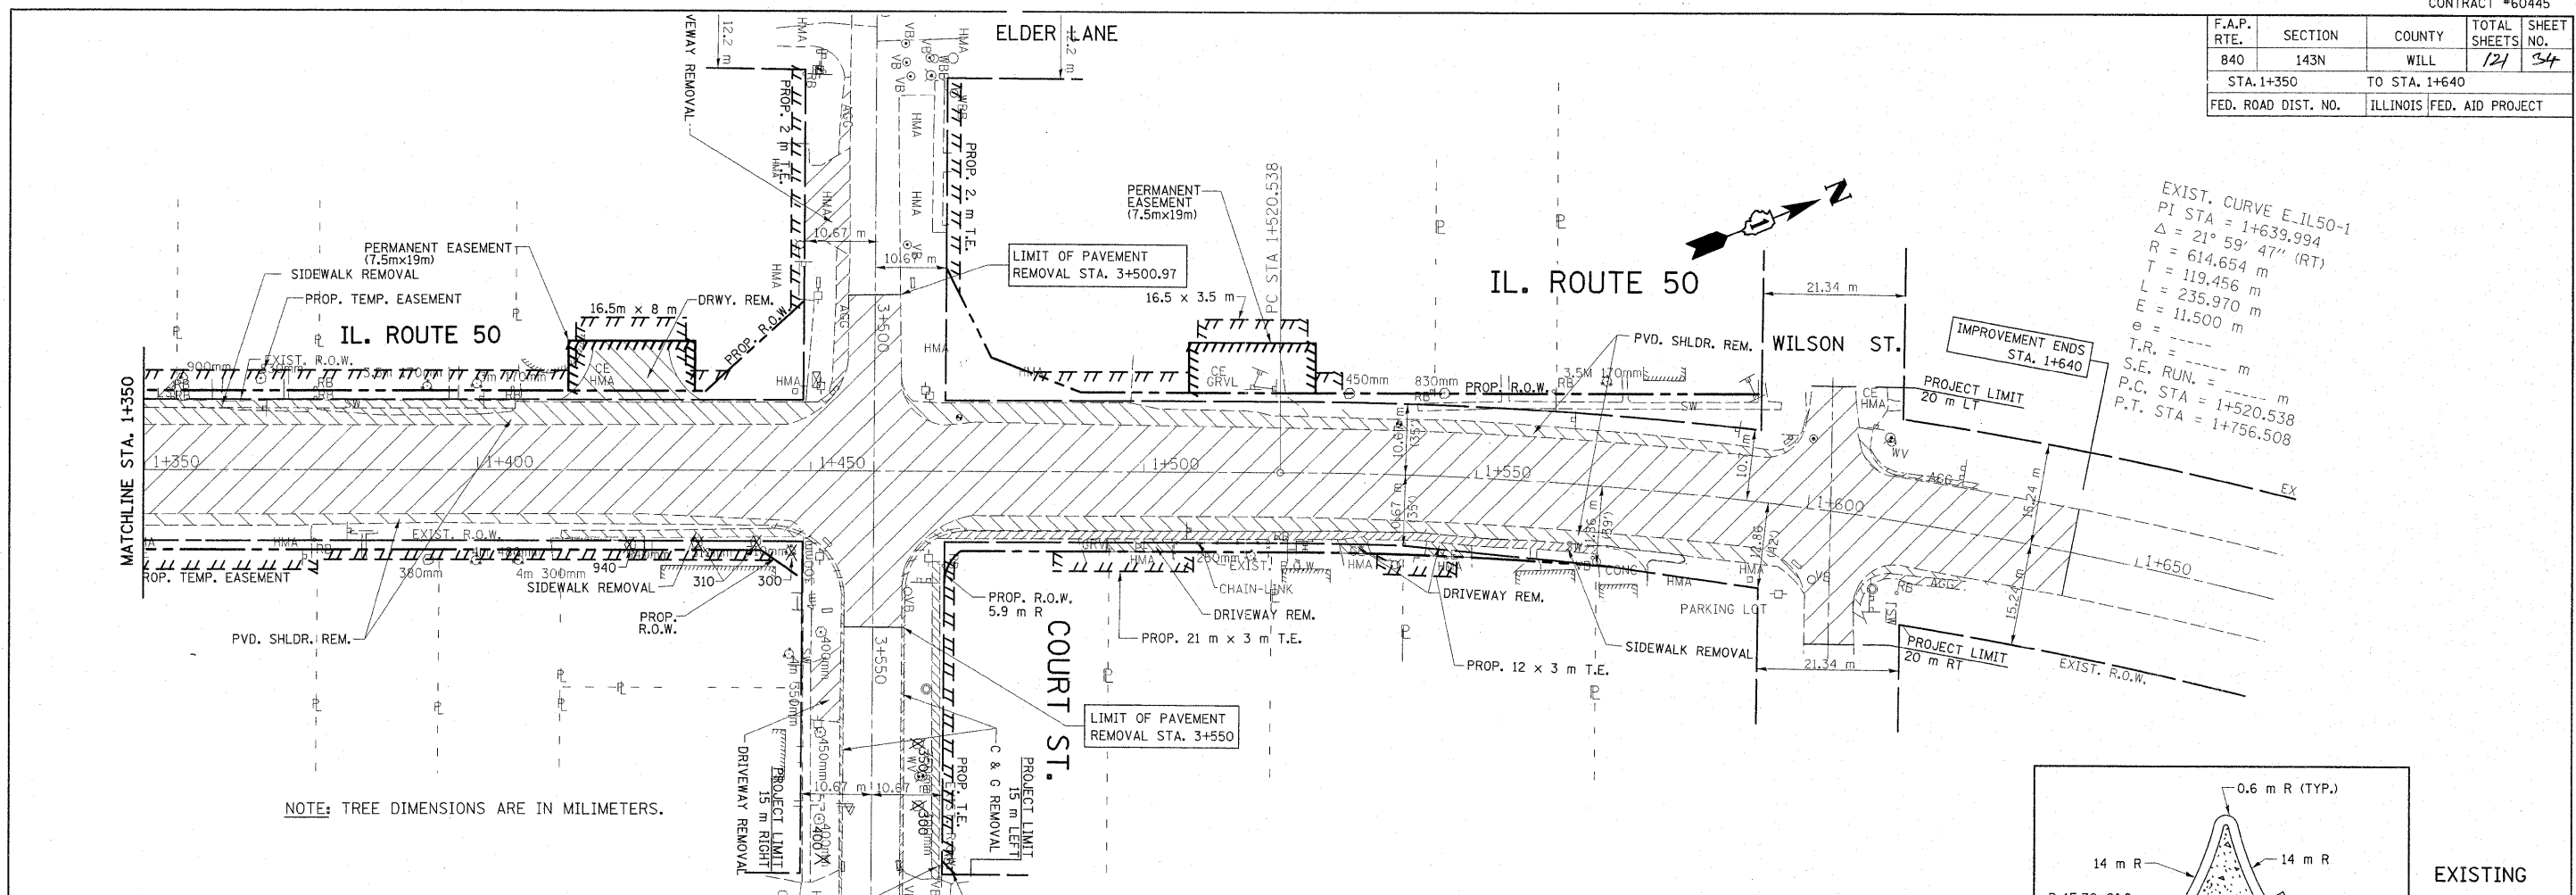

| REVISIONS |      |
|-----------|------|
| NAME      | DATE |
|           |      |
|           |      |
|           |      |
|           |      |
|           |      |

ILLINOIS DEPARTMENT OF TRANSPORTATION  
EXISTING & PROPOSED ROADWAY PLAN  
IL. RTE. 50

SCALE 1:500  
DATE 5/11/2011  
DRAWN BY  
CHECKED BY Rev.