
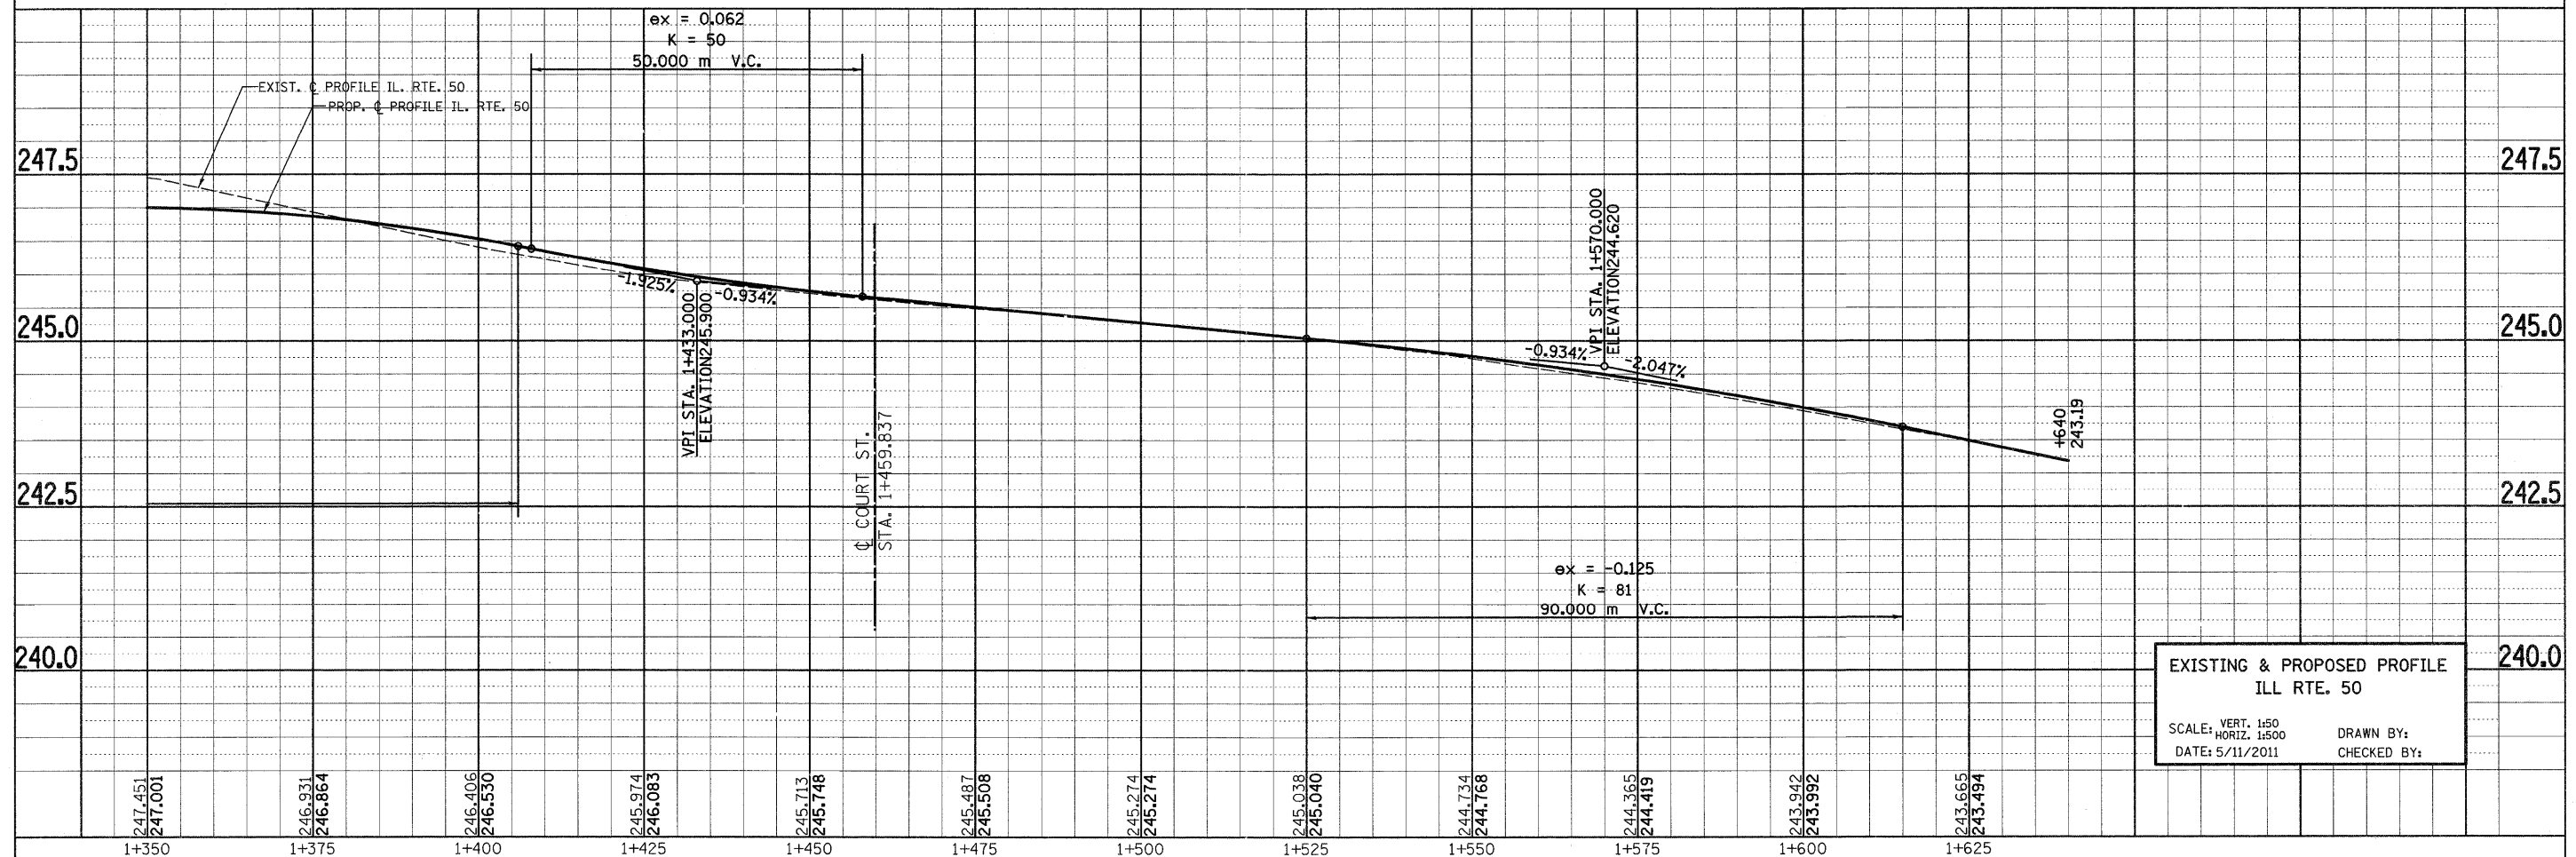


F.A.P. RTE.	SECTION	COUNTY	TOTAL SHEETS	SHEET NO.
840	143N	WILL	121	37
STA.		TO STA.		
FED. ROAD DIST. NO. 1		ILLINOIS	FED. AID PROJECT	

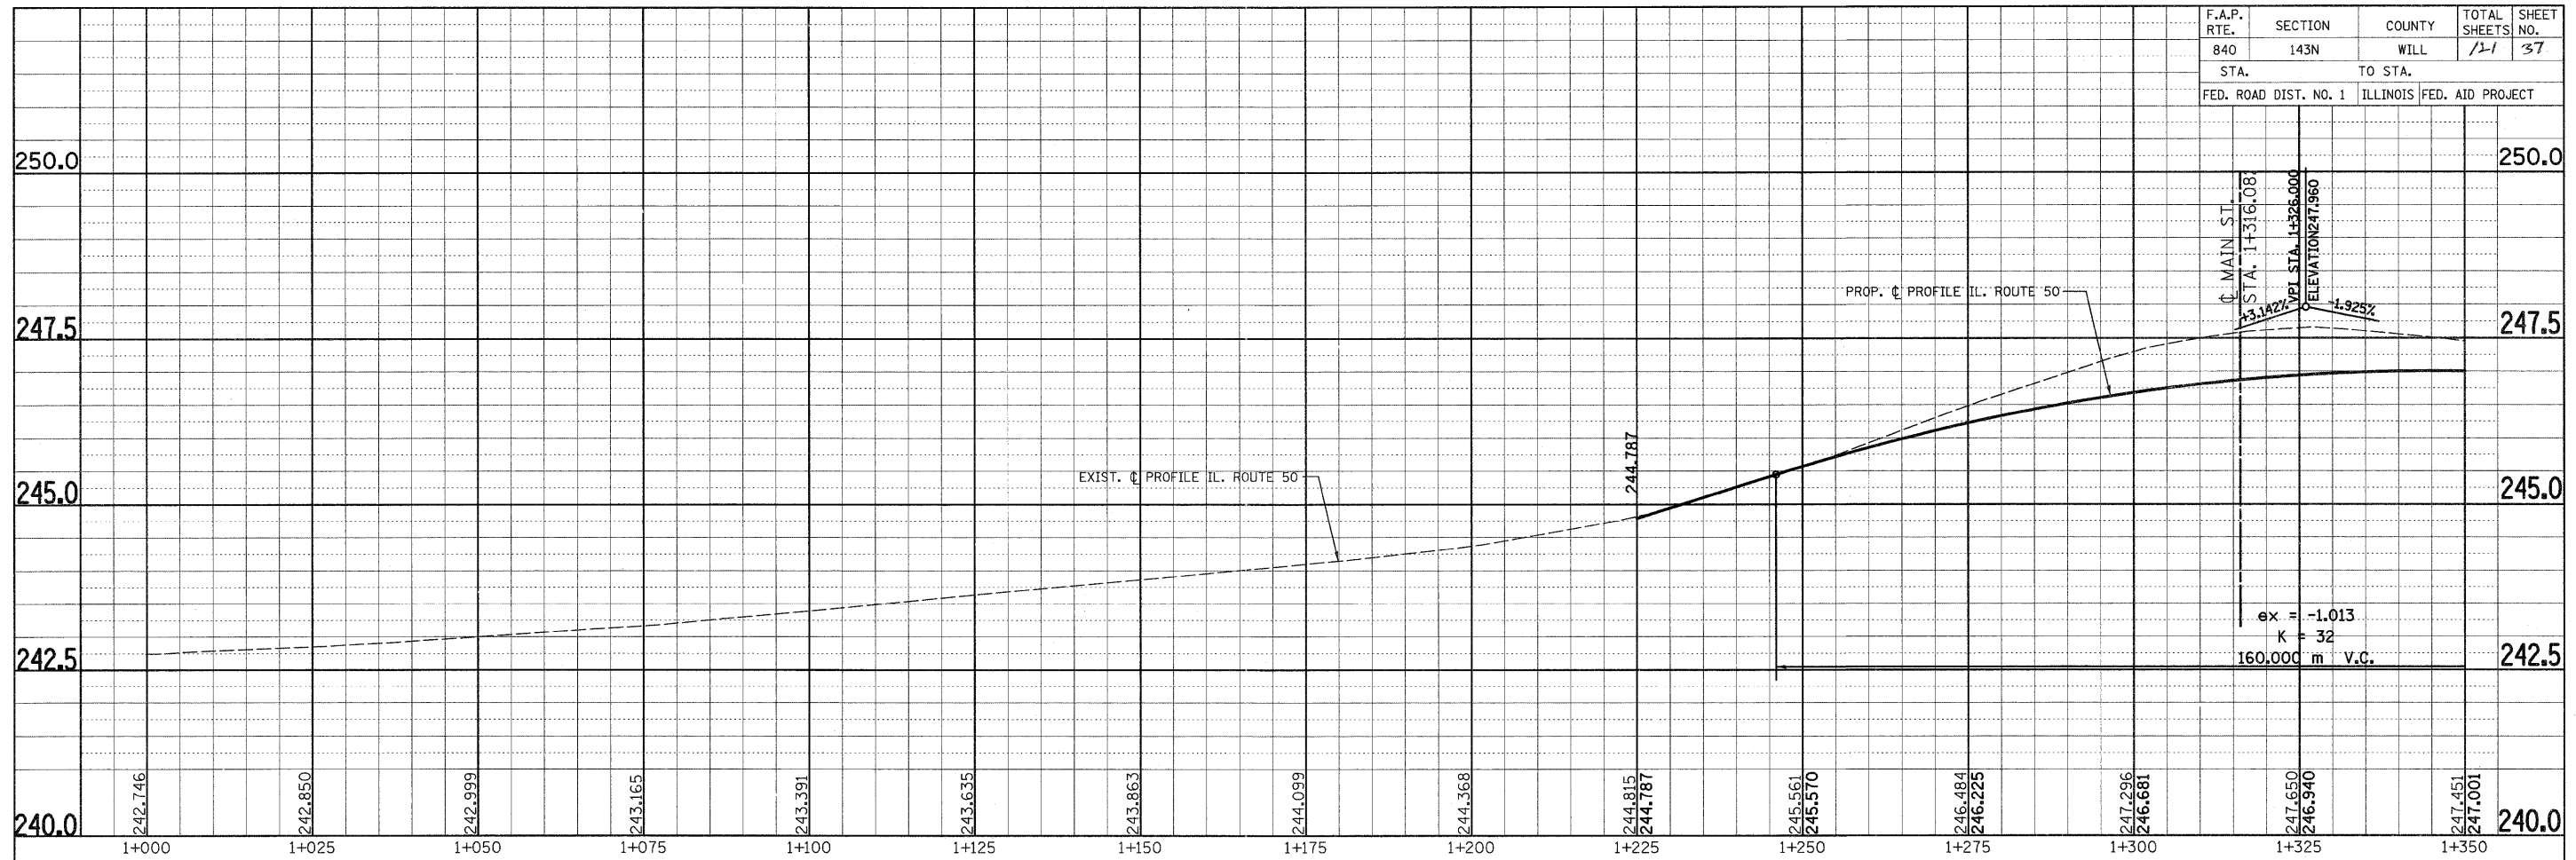

EXISTING & PROPOSED PROFILE  
ILL RTE. 50

SCALE: VERT. 1:50  
HORIZ. 1:500

DATE: 5/11/2011

DRAWN BY:  
CHECKED BY: