
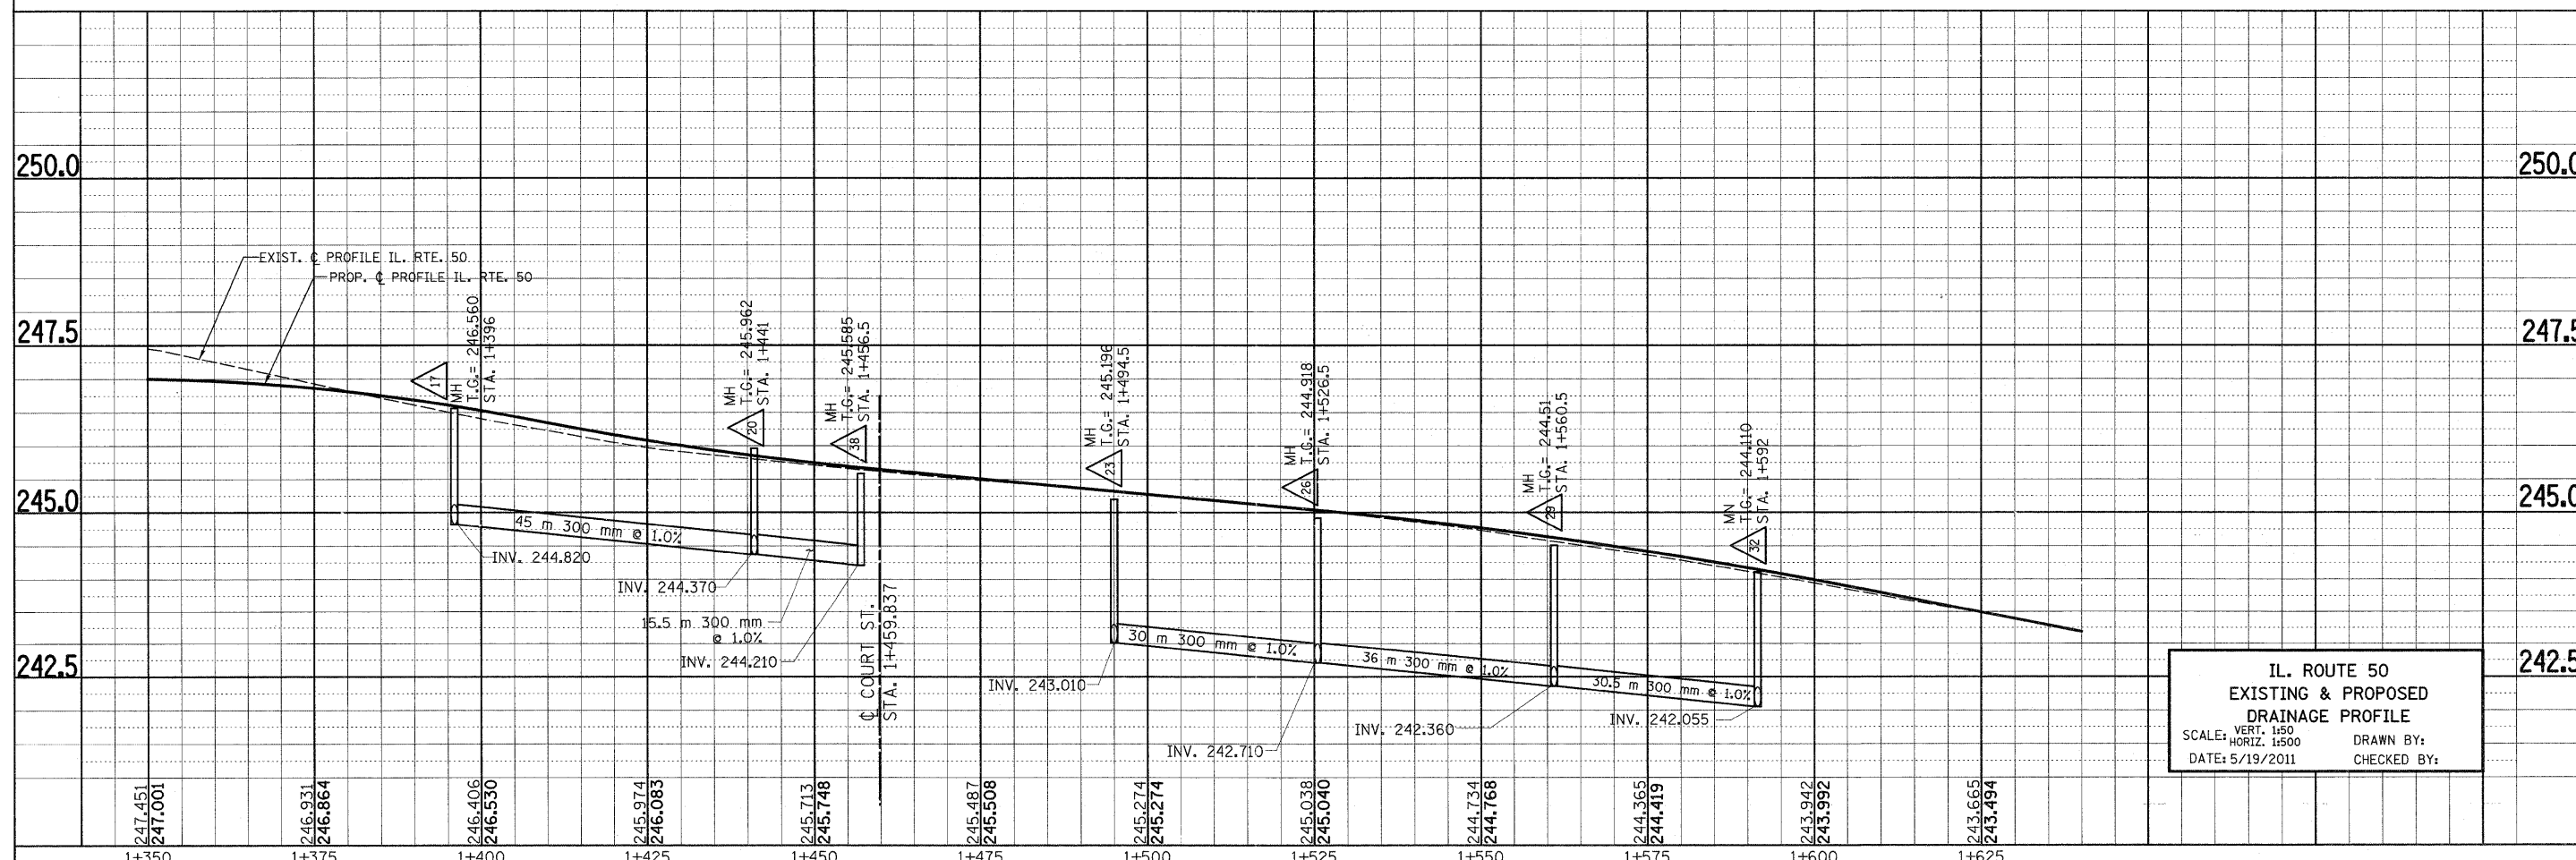


F.A.P. RTE.	SECTION	COUNTY	TOTAL SHEETS	SHEET NO.
840		WILL	121	45
STA. TO STA.		FED. ROAD DIST. NO. 1 ILLINOIS FED. AID PROJECT		

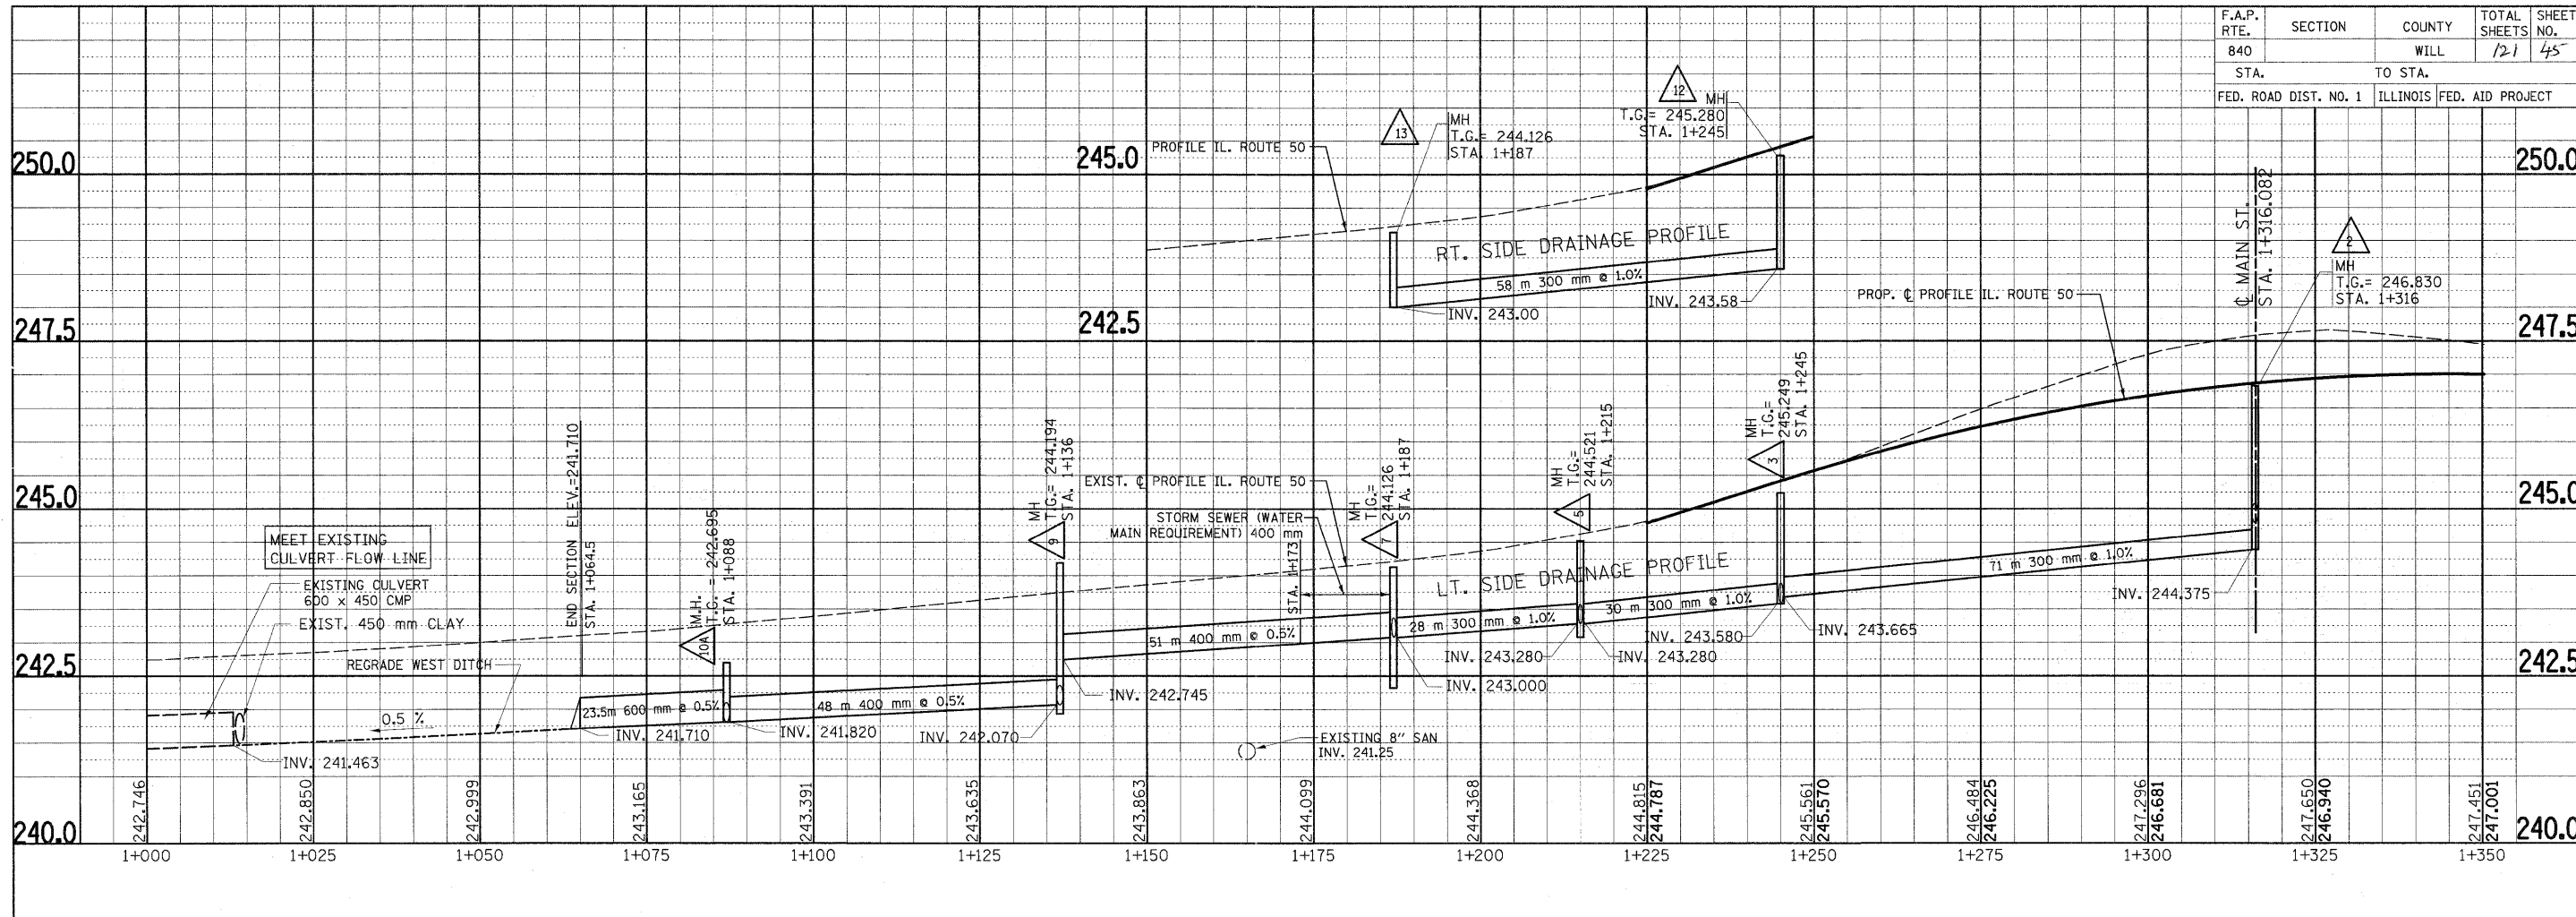

**IL. ROUTE 50
EXISTING & PROPOSED
DRAINAGE PROFILE**
 SCALE: VERT. 1:50
 HORIZ. 1:500
 DATE: 5/19/2011
 DRAWN BY:
 CHECKED BY: