



F.A.P. RTE.	SECTION	COUNTY	TOTAL SHEETS	SHEET NO.
840	143N	WILL	121	56
STA.		TO STA.		
FED. ROAD DIST. NO.		ILLINOIS FED. AID PROJECT		

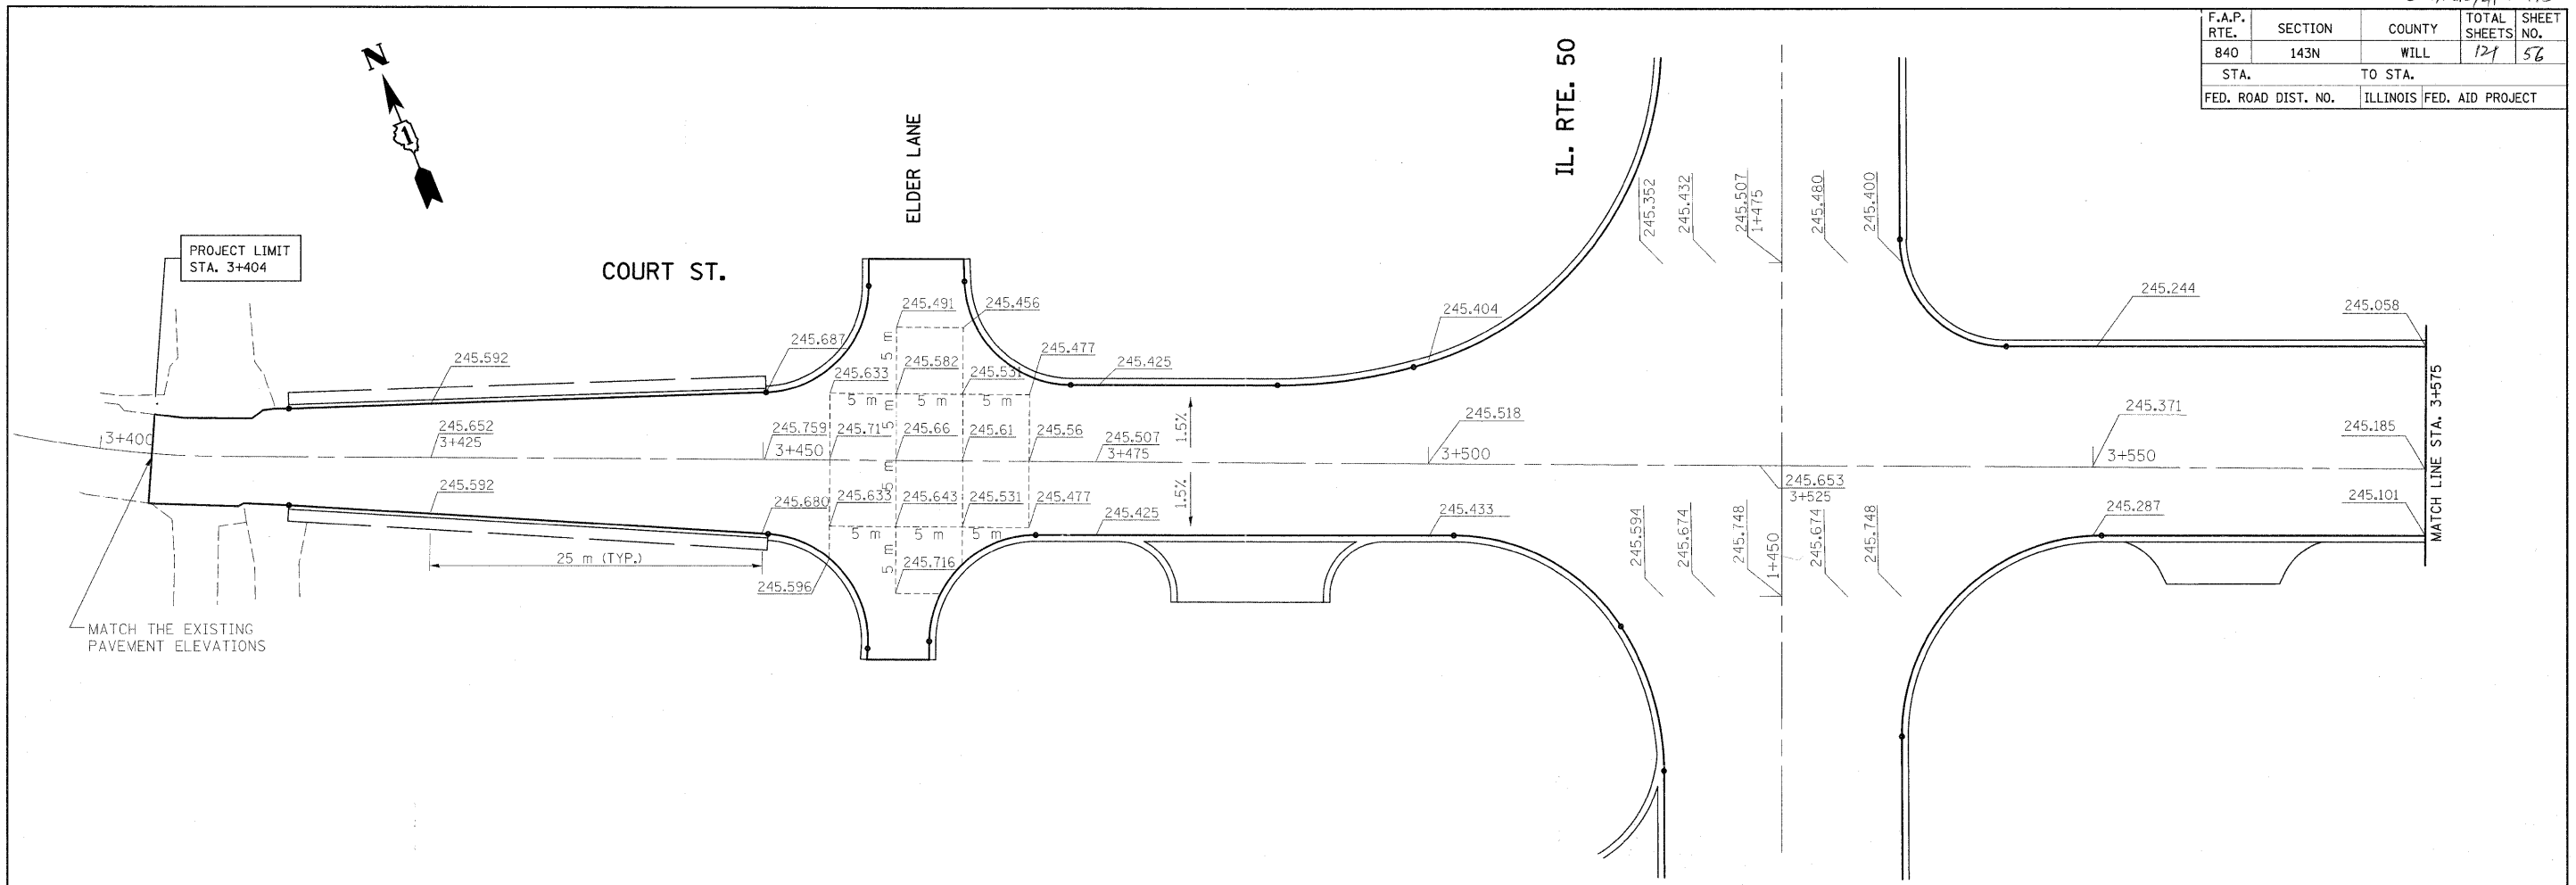

BM #11: ON NW FLANGE BOLT ON FIRE HYDRANT  
AT NORTH SIDE OF COURT ST. AT BRIAR.  
ELEVATION: 246.020

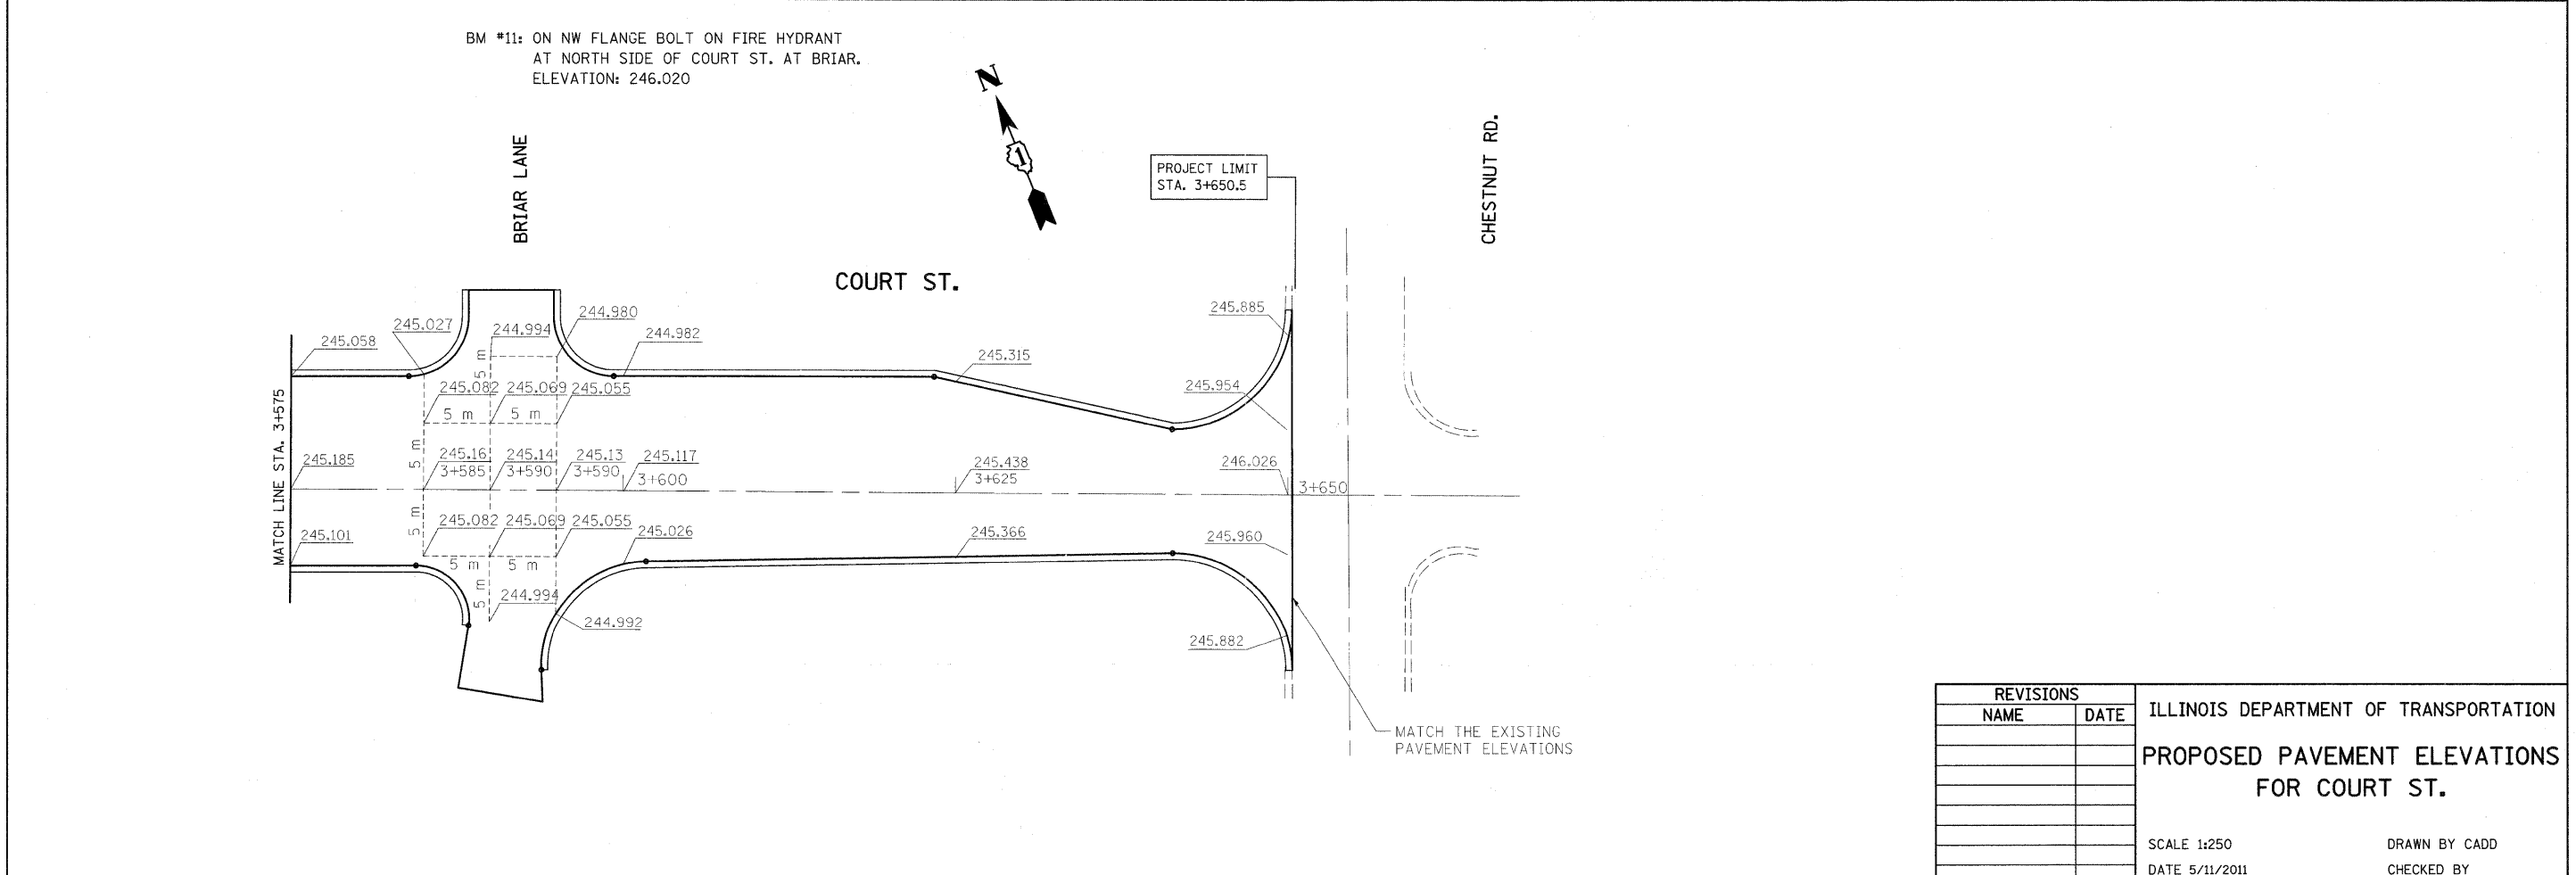

REVISIONS	
NAME	DATE

ILLINOIS DEPARTMENT OF TRANSPORTATION  
**PROPOSED PAVEMENT ELEVATIONS  
FOR COURT ST.**  
SCALE 1:250  
DATE 5/11/2011  
DRAWN BY CADD  
CHECKED BY