


FINAL SURVEYED BY DATE  
 SURVEY NO. 10/10/10  
 NOTE BOOK NO. 10/10/10  
 AREAS CHECKED

ORIGINAL SURVEYED BY DATE  
 SURVEY NO. 10/10/10  
 NOTE BOOK NO. 10/10/10  
 AREAS CHECKED

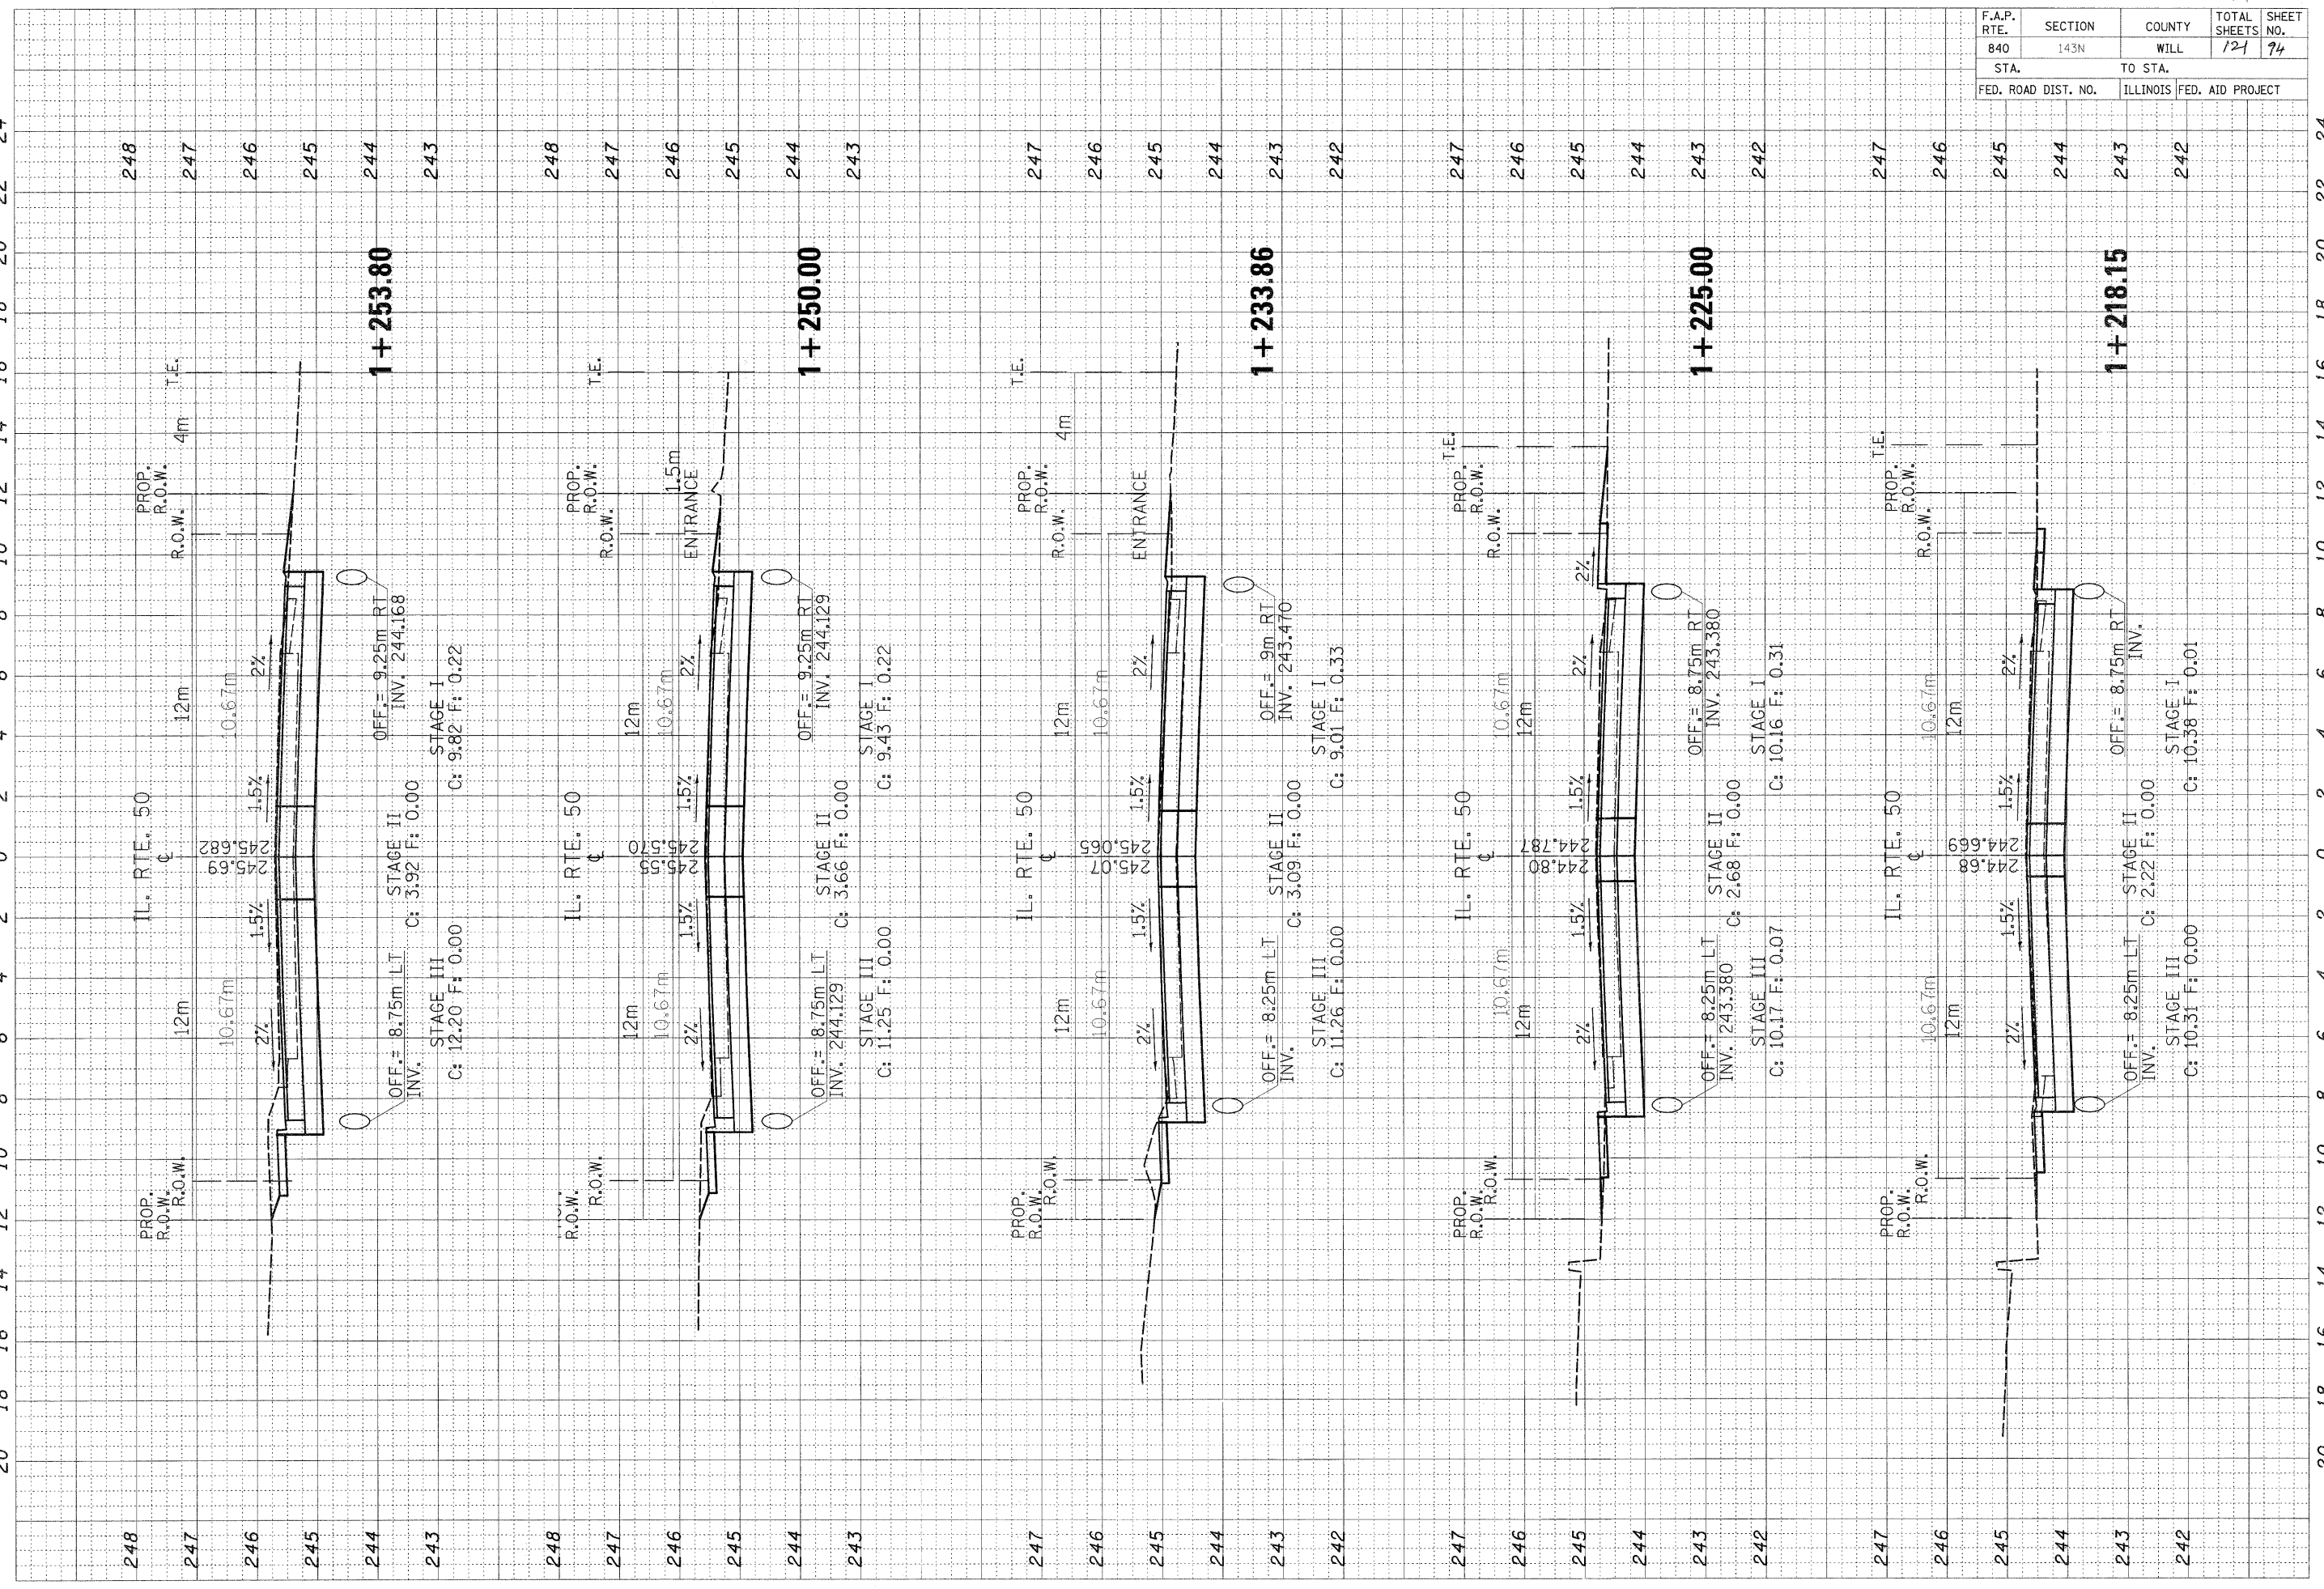

F.A.P. RTE.	SECTION	COUNTY	TOTAL SHEETS	SHEET NO.
840	143N	WILL	121	94
STA.		TO STA.		
FED. ROAD DIST. NO.		ILLINOIS FED. AID PROJECT		