



ORIGINAL SURVEY PLOTTED AREAS CHECKED  
 SURVEYED PLOTTED AREAS CHECKED  
 NOTE BOOK NO. \_\_\_\_\_ DATE \_\_\_\_\_

FINAL SURVEY PLOTTED AREAS CHECKED  
 SURVEYED PLOTTED AREAS CHECKED  
 NOTE BOOK NO. \_\_\_\_\_ DATE \_\_\_\_\_


20 18 16 14 12 10 8 6 4 2 0 2 4 6 8 10 12 14 16 18 20 22 24

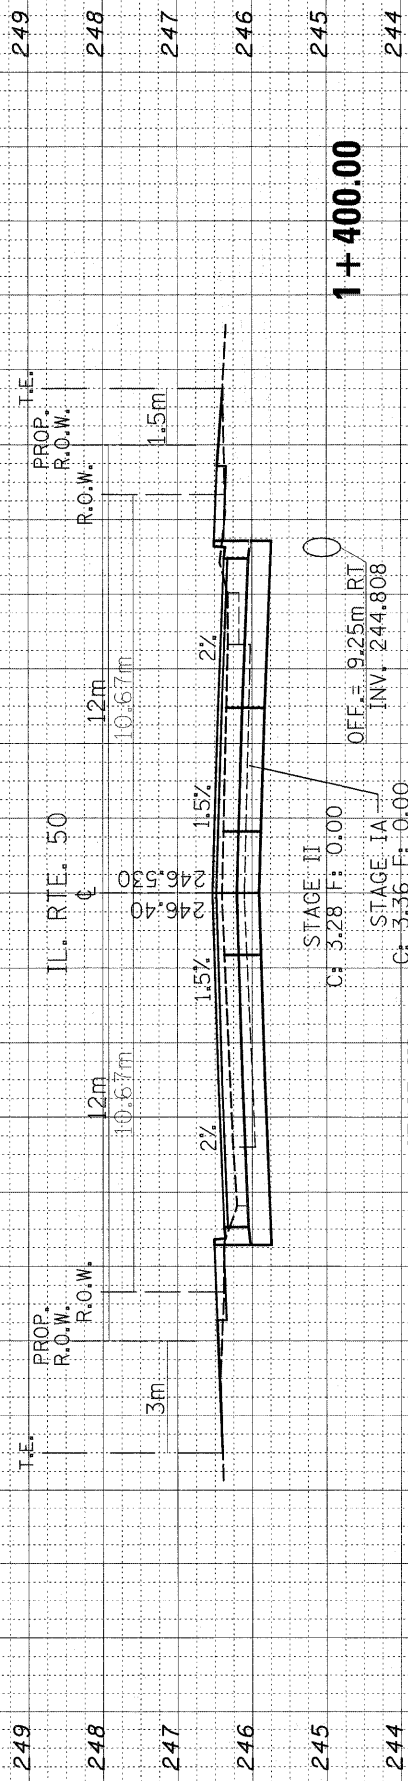


**1 + 400.00**

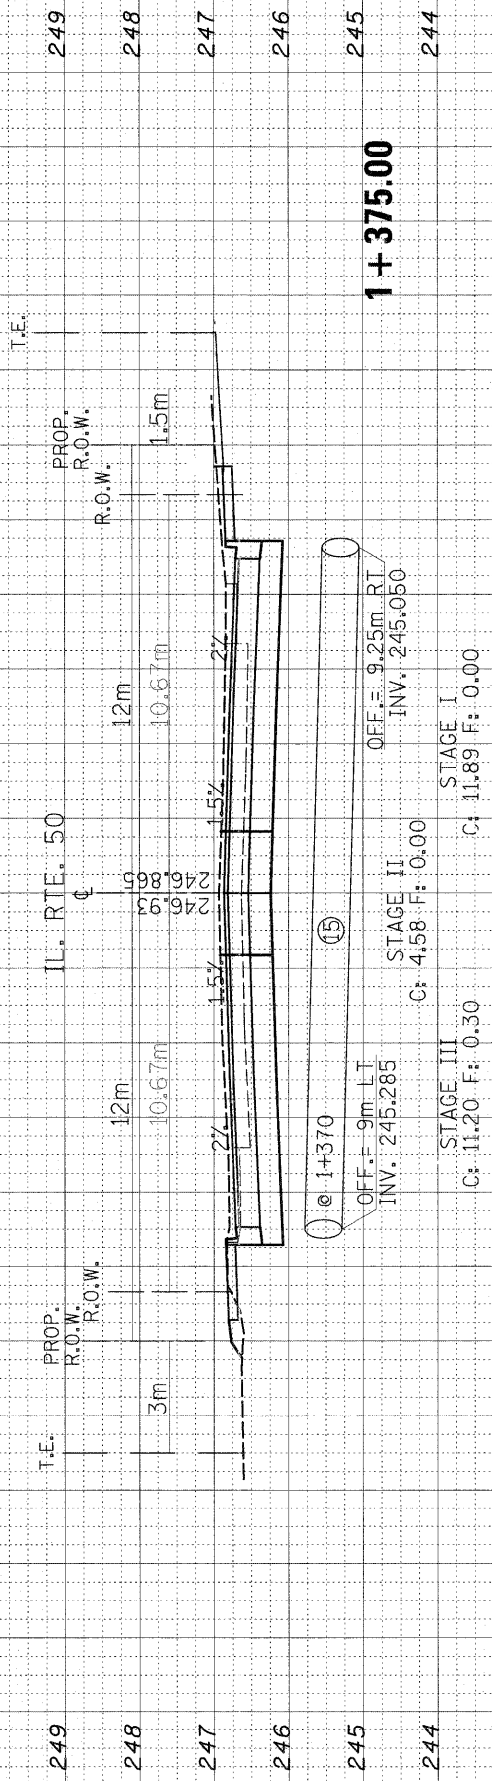

**1 + 375.00**

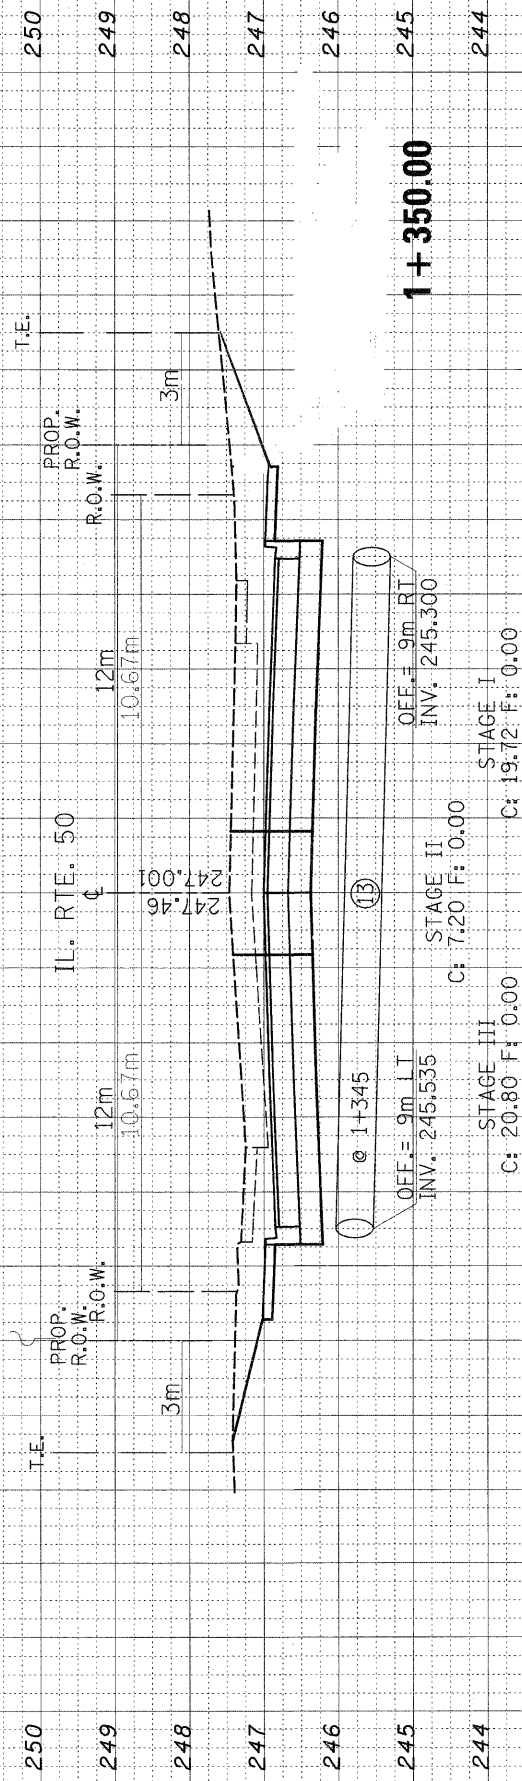

**1 + 350.00**

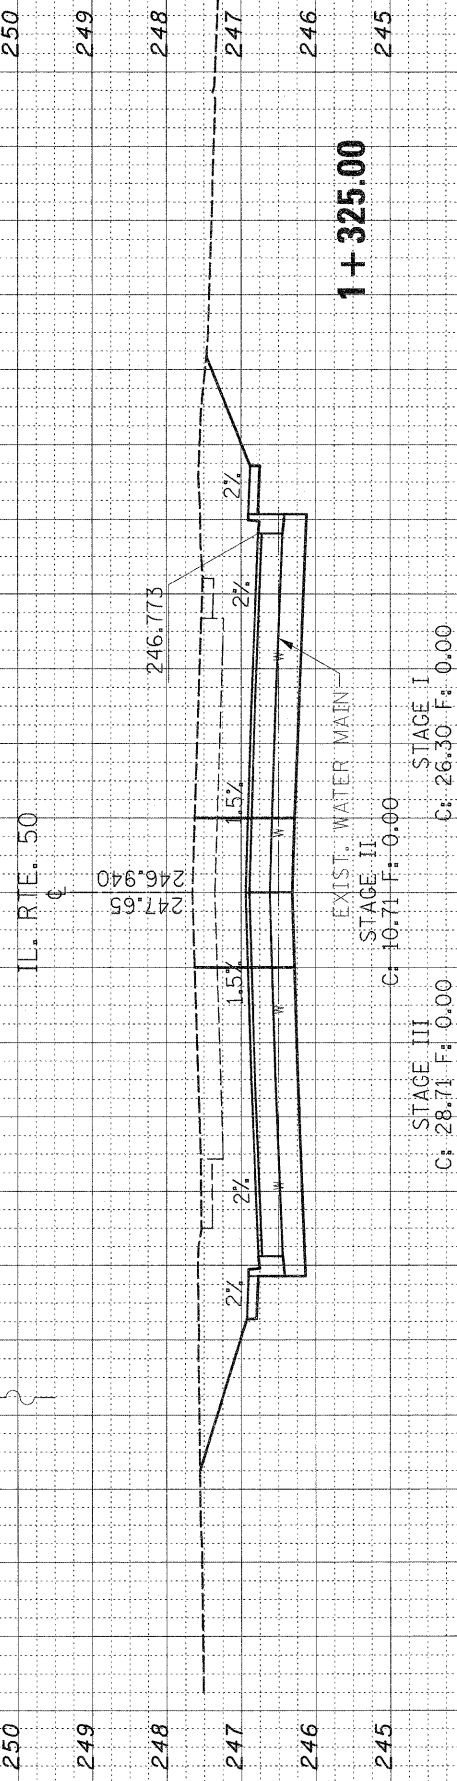

**1 + 325.00**

F.A.P. RTE.	SECTION	COUNTY	TOTAL SHEETS	SHEET NO.
840	143N	WILL	121	96
STA.	TO STA.			
FED. ROAD DIST. NO.	ILLINOIS FED. AID PROJECT			

CONTRACT # 60445

20 18 16 14 12 10 8 6 4 2 0 2 4 6 8 10 12 14 16 18 20 22 24