



FOUND MAG NAIL AT THE INTERSECTION OF 155TH STREET AND ALBANY AVENUE.

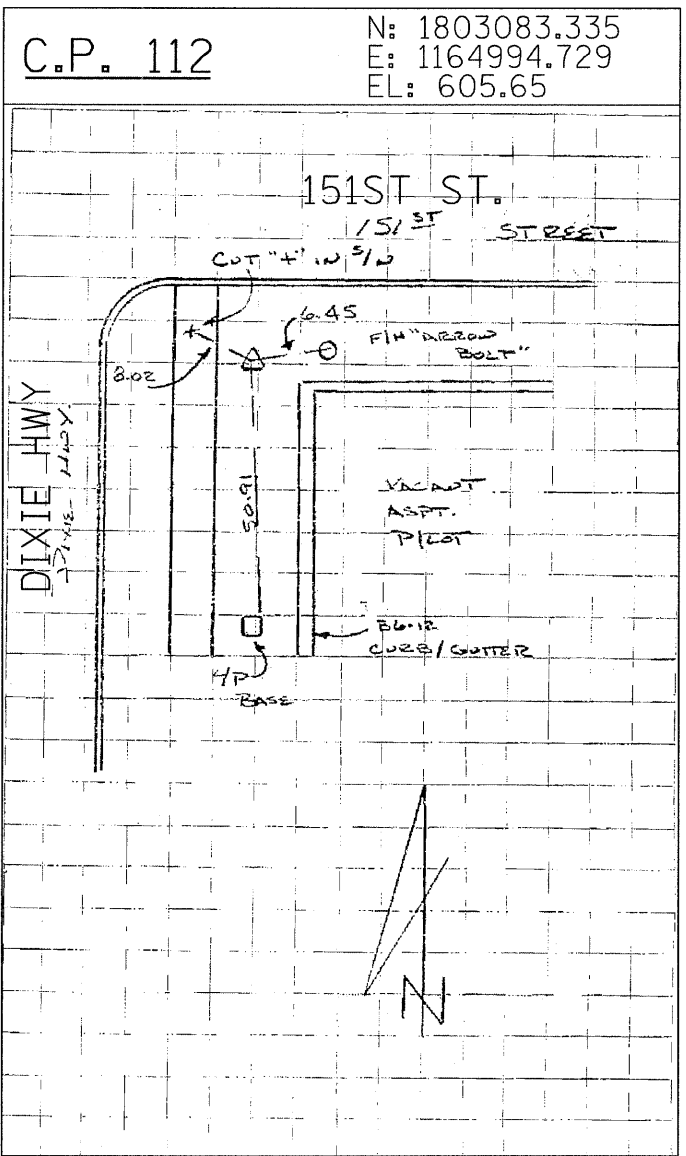

SET 5/8 " IRON ROD AT SOUTHWEST CORNER OF DIXIE HWY. AND 151ST ST.

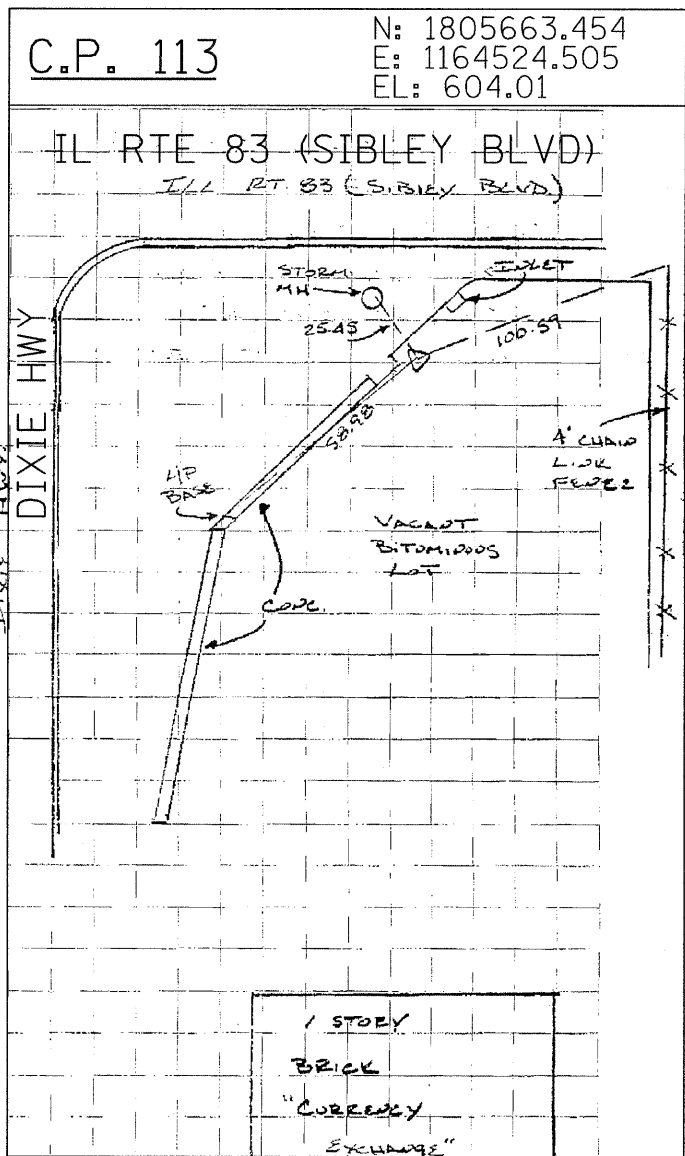

SET MAG NAIL 2.60' SOUTH OF NORTHERLY EDGE OF PAVEMENT OF VACANT LOT AT SOUTHEAST CORNER OF DIXIE BLVD. AND IL ROUTE 83 (SIBLEY BLVD.)

TYLIN INTERNATIONAL	USER NAME = #USER#	DESIGNED - EMK	REVISED -	STATE OF ILLINOIS DEPARTMENT OF TRANSPORTATION	KEDZIE AVENUE PROJECT SURVEY TIES FOR CONTROL POINTS			F.A. RTE.	SECTION	COUNTY	TOTAL SHEETS	SHEET NO.
	PLLOT SCALE = #SCALE#	DRAWN - EMK	REVISED -		57	1313.1B-1	COOK	162	18			
	PLLOT DATE = 4/29/2011	CHECKED - SES	REVISED -		SCALE: N.T.S. SHEET NO. 9 OF 10 SHEETS STA. TO STA.			CONTRACT NO. 60K14				
		DATE - 5/5/2011	REVISED -		FED. ROAD DIST. NO. ILLINOIS FED. AID PROJECT							