
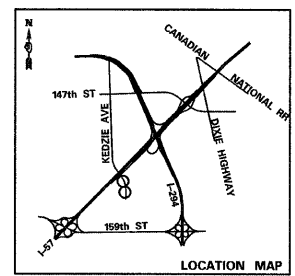
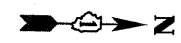
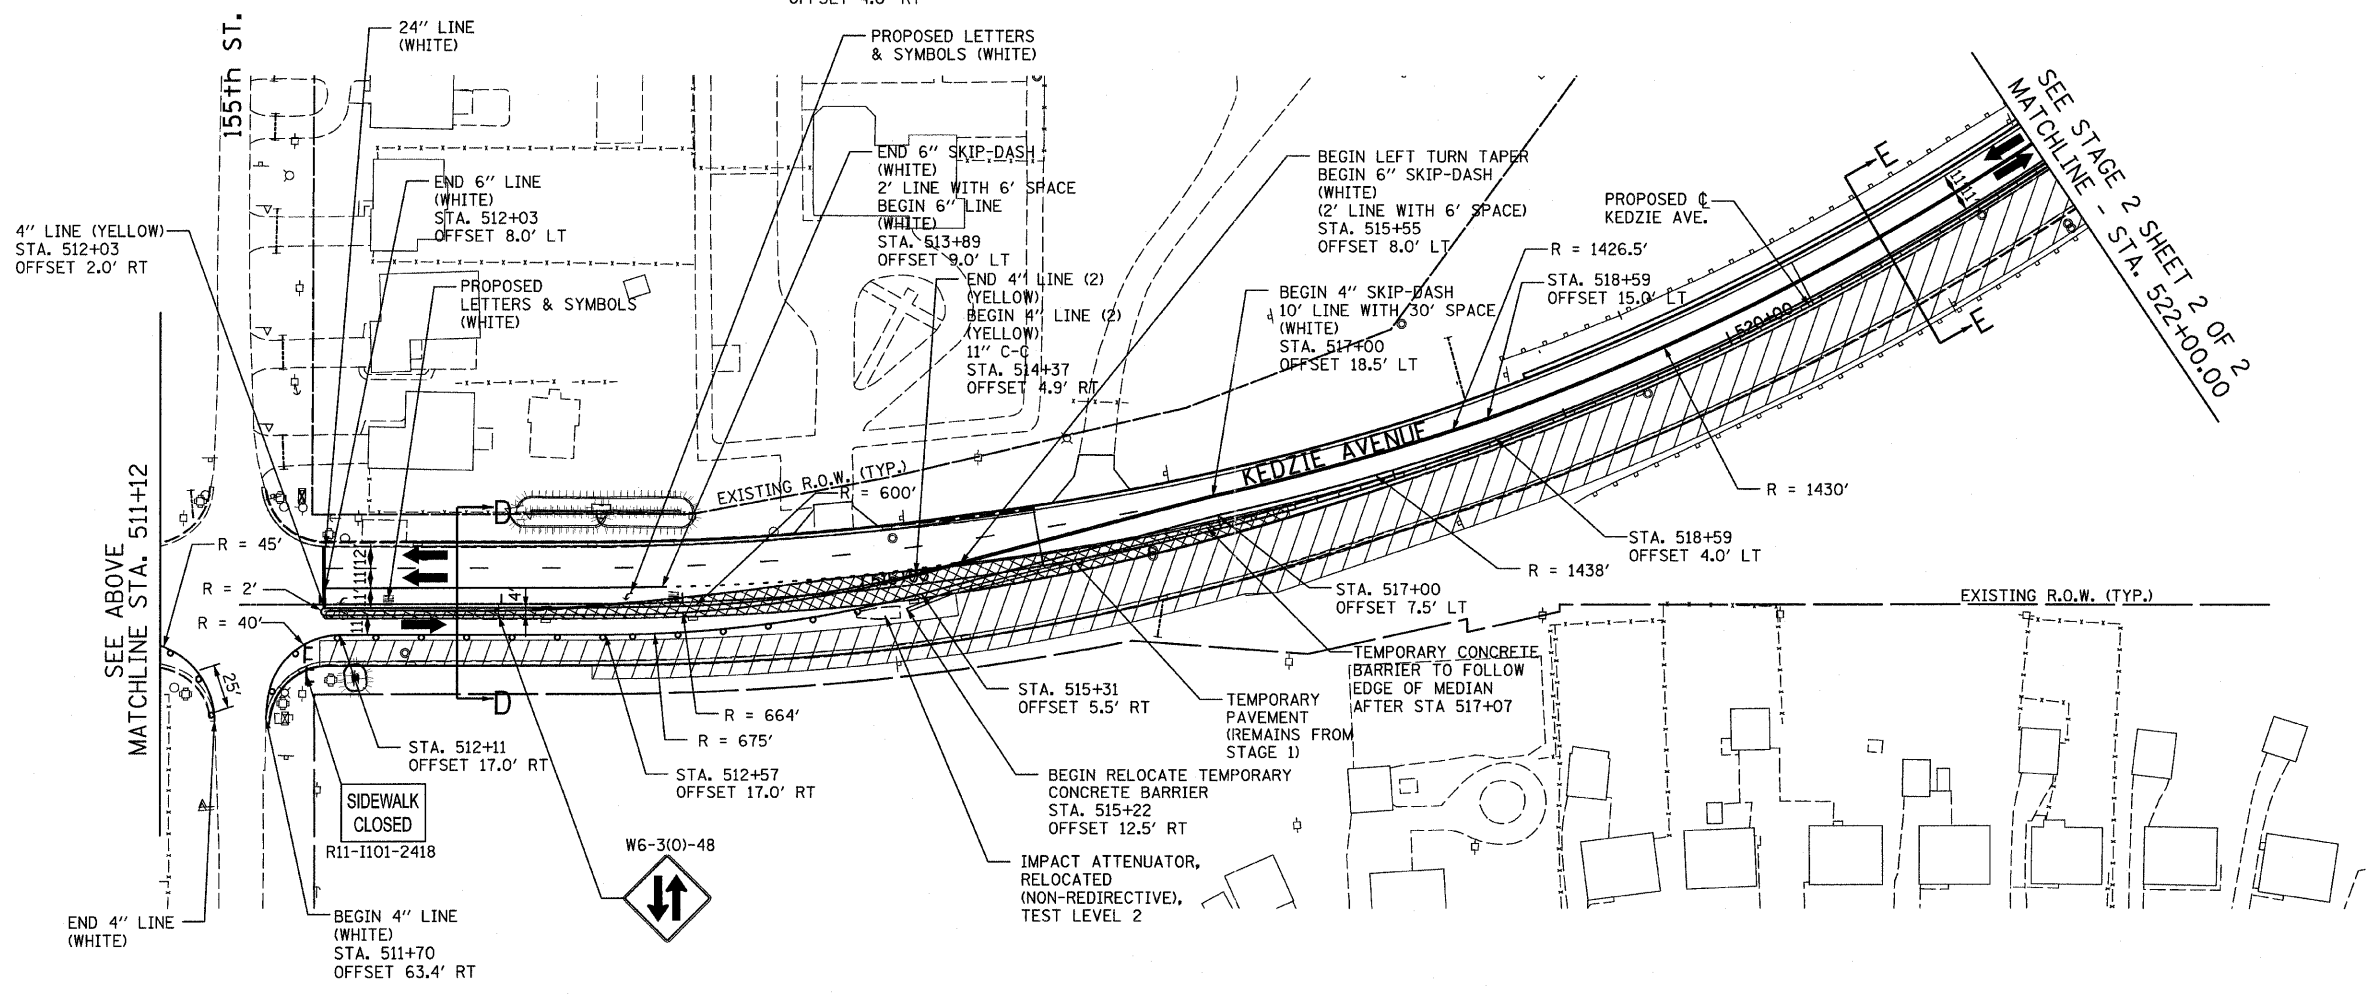


ADVANCE SIGNING PER
IDOT STANDARD 701606

NOTE:
ARTERIAL ROAD INFORMATION SIGN
(PER TC-22) TO BE PLACED 100' IN
ADVANCE OF THE LOCATION FOR THE
'ROAD CONSTRUCTION AHEAD SIGN'

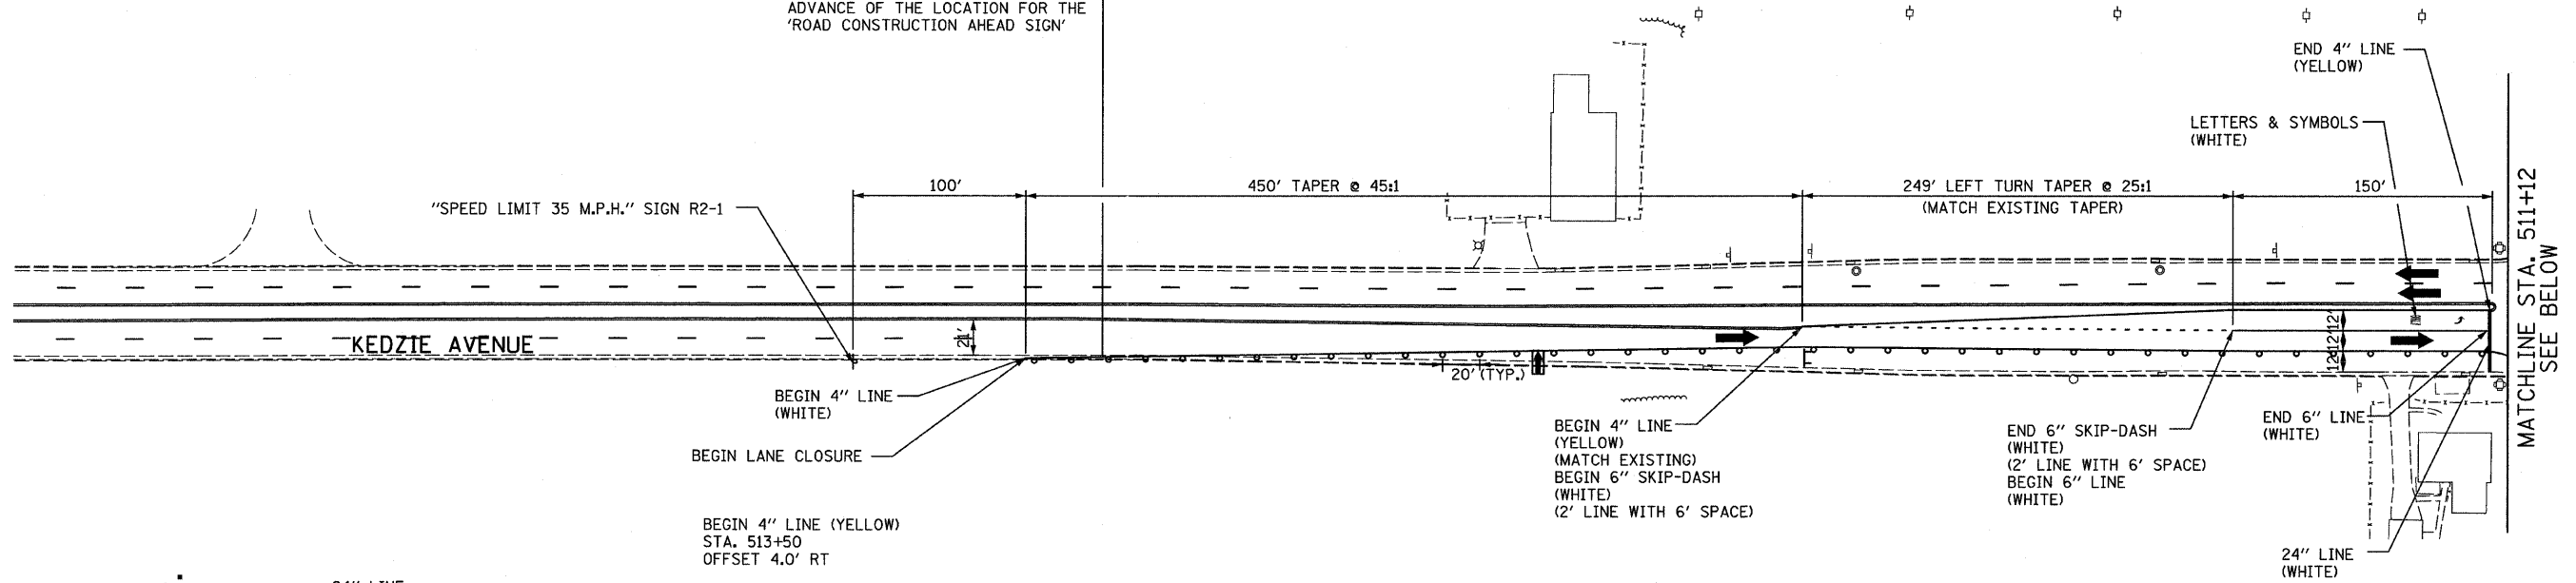

- LEGEND:**
- TEMPORARY CONCRETE BARRIER
 - TRAFFIC LANE
 - WORK ZONE
 - TEMPORARY PAVEMENT
 - BARRICADE, TYPE III
 - DRUM WITH MONO-DIRECTIONAL STEADY BURNING LIGHT
 - ARROW BOARD

TYLIN INTERNATIONAL	USER NAME = #USER#	DESIGNED - JDJ	REVISED -	STATE OF ILLINOIS DEPARTMENT OF TRANSPORTATION	KEDZIE AVENUE PROJECT MOT STAGE 2 - SHEET 1	F.A. RTE.	SECTION	COUNTY	TOTAL SHEETS	SHEET NO.
	PLOT SCALE = #SCALE#	DRAWN - JDJ	REVISED -			57	1313.1B-1	COOK	162	36
	PLOT DATE = 5/3/2011	CHECKED - SES	REVISED -			CONTRACT NO. 60K14				
	DATE - 5/5/2011	DATE - 5/5/2011	REVISED -			FED. ROAD DIST. NO. ILLINOIS FED. AID PROJECT				
SCALE: 1"=50'						SHEET NO. 5 OF 11 SHEETS		STA. 512+00 TO STA. 522+00		