
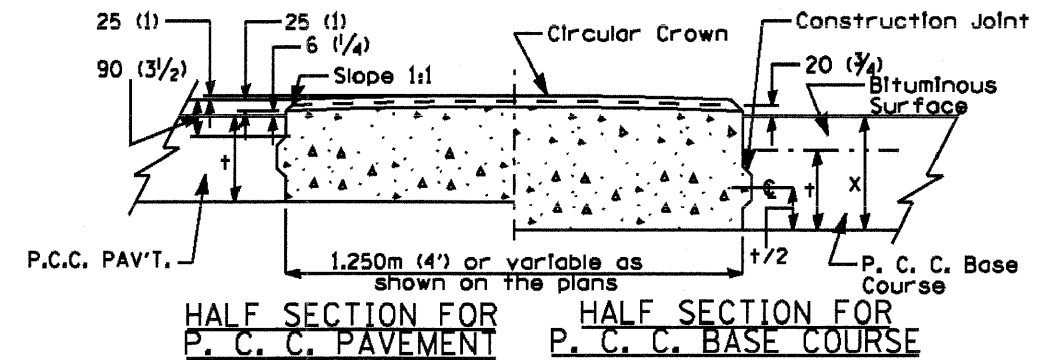
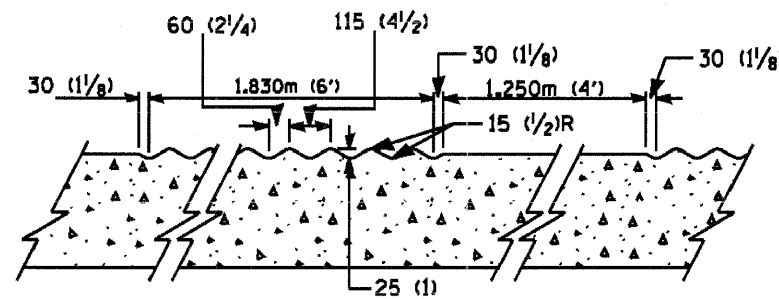
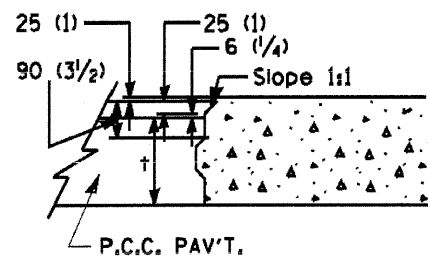


County Highway	Fiscal Year	Sheet No.	Total Sheets

Section: _____

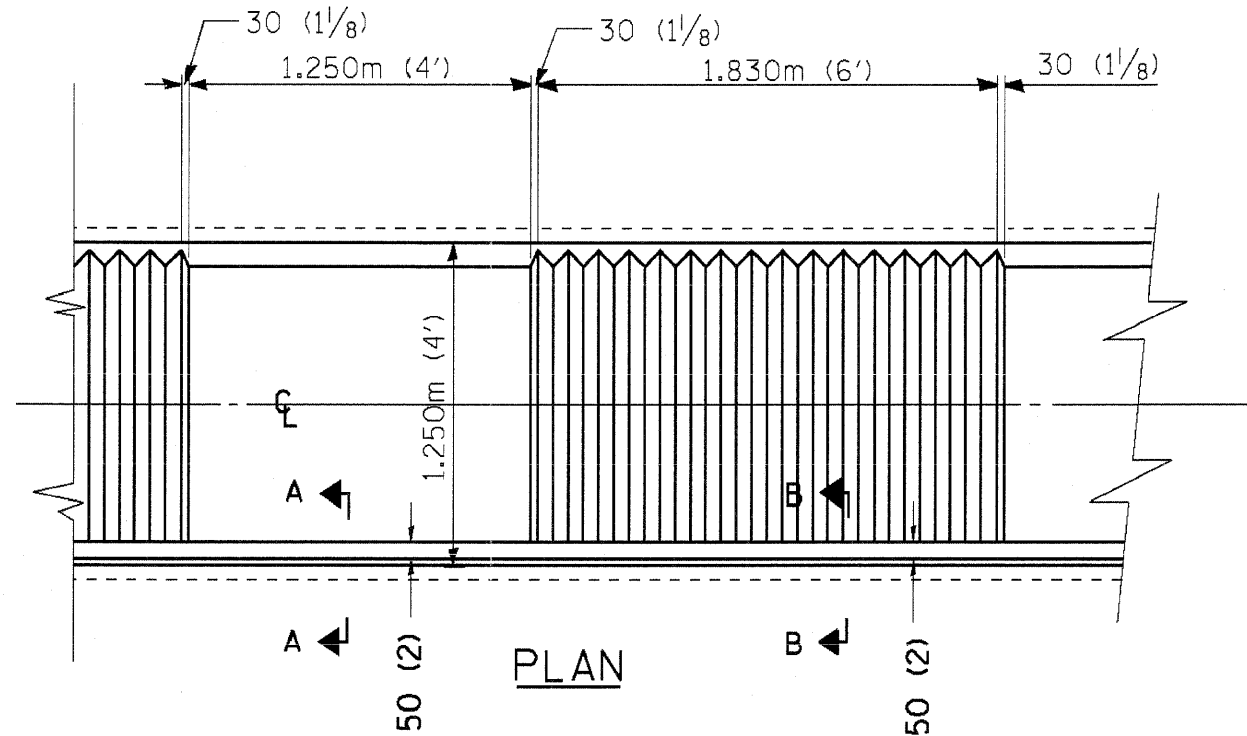

CONCRETE MEDIAN, TYPE C-4, MODIFIED

NOTE:

THE CONCRETE MEDIAN HAS BEEN MODIFIED, SUCH THAT THE CORRUGATED SECTIONS BEGIN 50mm (2) FROM THE EDGE OF THE MEDIAN (SEE NOTE A). THE MEDIAN SHALL BE PAID FOR AT THE CONTRACT UNIT PRICE PER SQ. FT. FOR CONCRETE MEDIAN, TYPE C-4, MODIFIED.

NOTE A:

THE EDGE OF MEDIAN IN QUESTION CORRESPONDS TO THE SIDE WHICH HAS AN EDGE OF PAVEMENT OR GRADE LINE HIGHER THAN THE EDGE OF MEDIAN.

REVISED 03-15-06 T.B.
 REDRAWN 10-17-04 F.H.
 REVISED 10-26-92 BY M.P.S.

COUNTY OF COOK DEPARTMENT OF HIGHWAYS	
CONCRETE MEDIAN, TYPE C-4, MODIFIED	
Computed:	
Drawn: F.H.	
Checked: T.B.	

TYLIN INTERNATIONAL	USER NAME = #USER#	DESIGNED -	REVISED -
	PLOT SCALE = #SCALE#	DRAWN - EMK	REVISED -
	PLOT DATE = 4/29/2011	CHECKED - SES	REVISED -
		DATE - 5/5/2011	REVISED -

STATE OF ILLINOIS DEPARTMENT OF TRANSPORTATION	
---	--

KEDZIE AVENUE PROJECT COOK COUNTY HIGHWAY DEPARTMENT MEDIAN STANDARD DETAIL	
SCALE: N.T.S.	SHEET NO. 2 OF 2 SHEETS
STA.	TO STA.

F.A. RTE.	SECTION	COUNTY	TOTAL SHEETS	SHEET NO.
57	1313.1B-1	COOK	162	53
FED. ROAD DIST. NO.		ILLINOIS FED. AID PROJECT		
		CONTRACT NO. 60K14		