


DATE _____ BY _____
 SURVEYED _____
 TOTAL STATION _____
 NOTE BOOK _____
 AREAS CHECKED _____

DATE _____ BY _____
 SURVEYED _____
 TOTAL STATION _____
 NOTE BOOK _____
 AREAS CHECKED _____

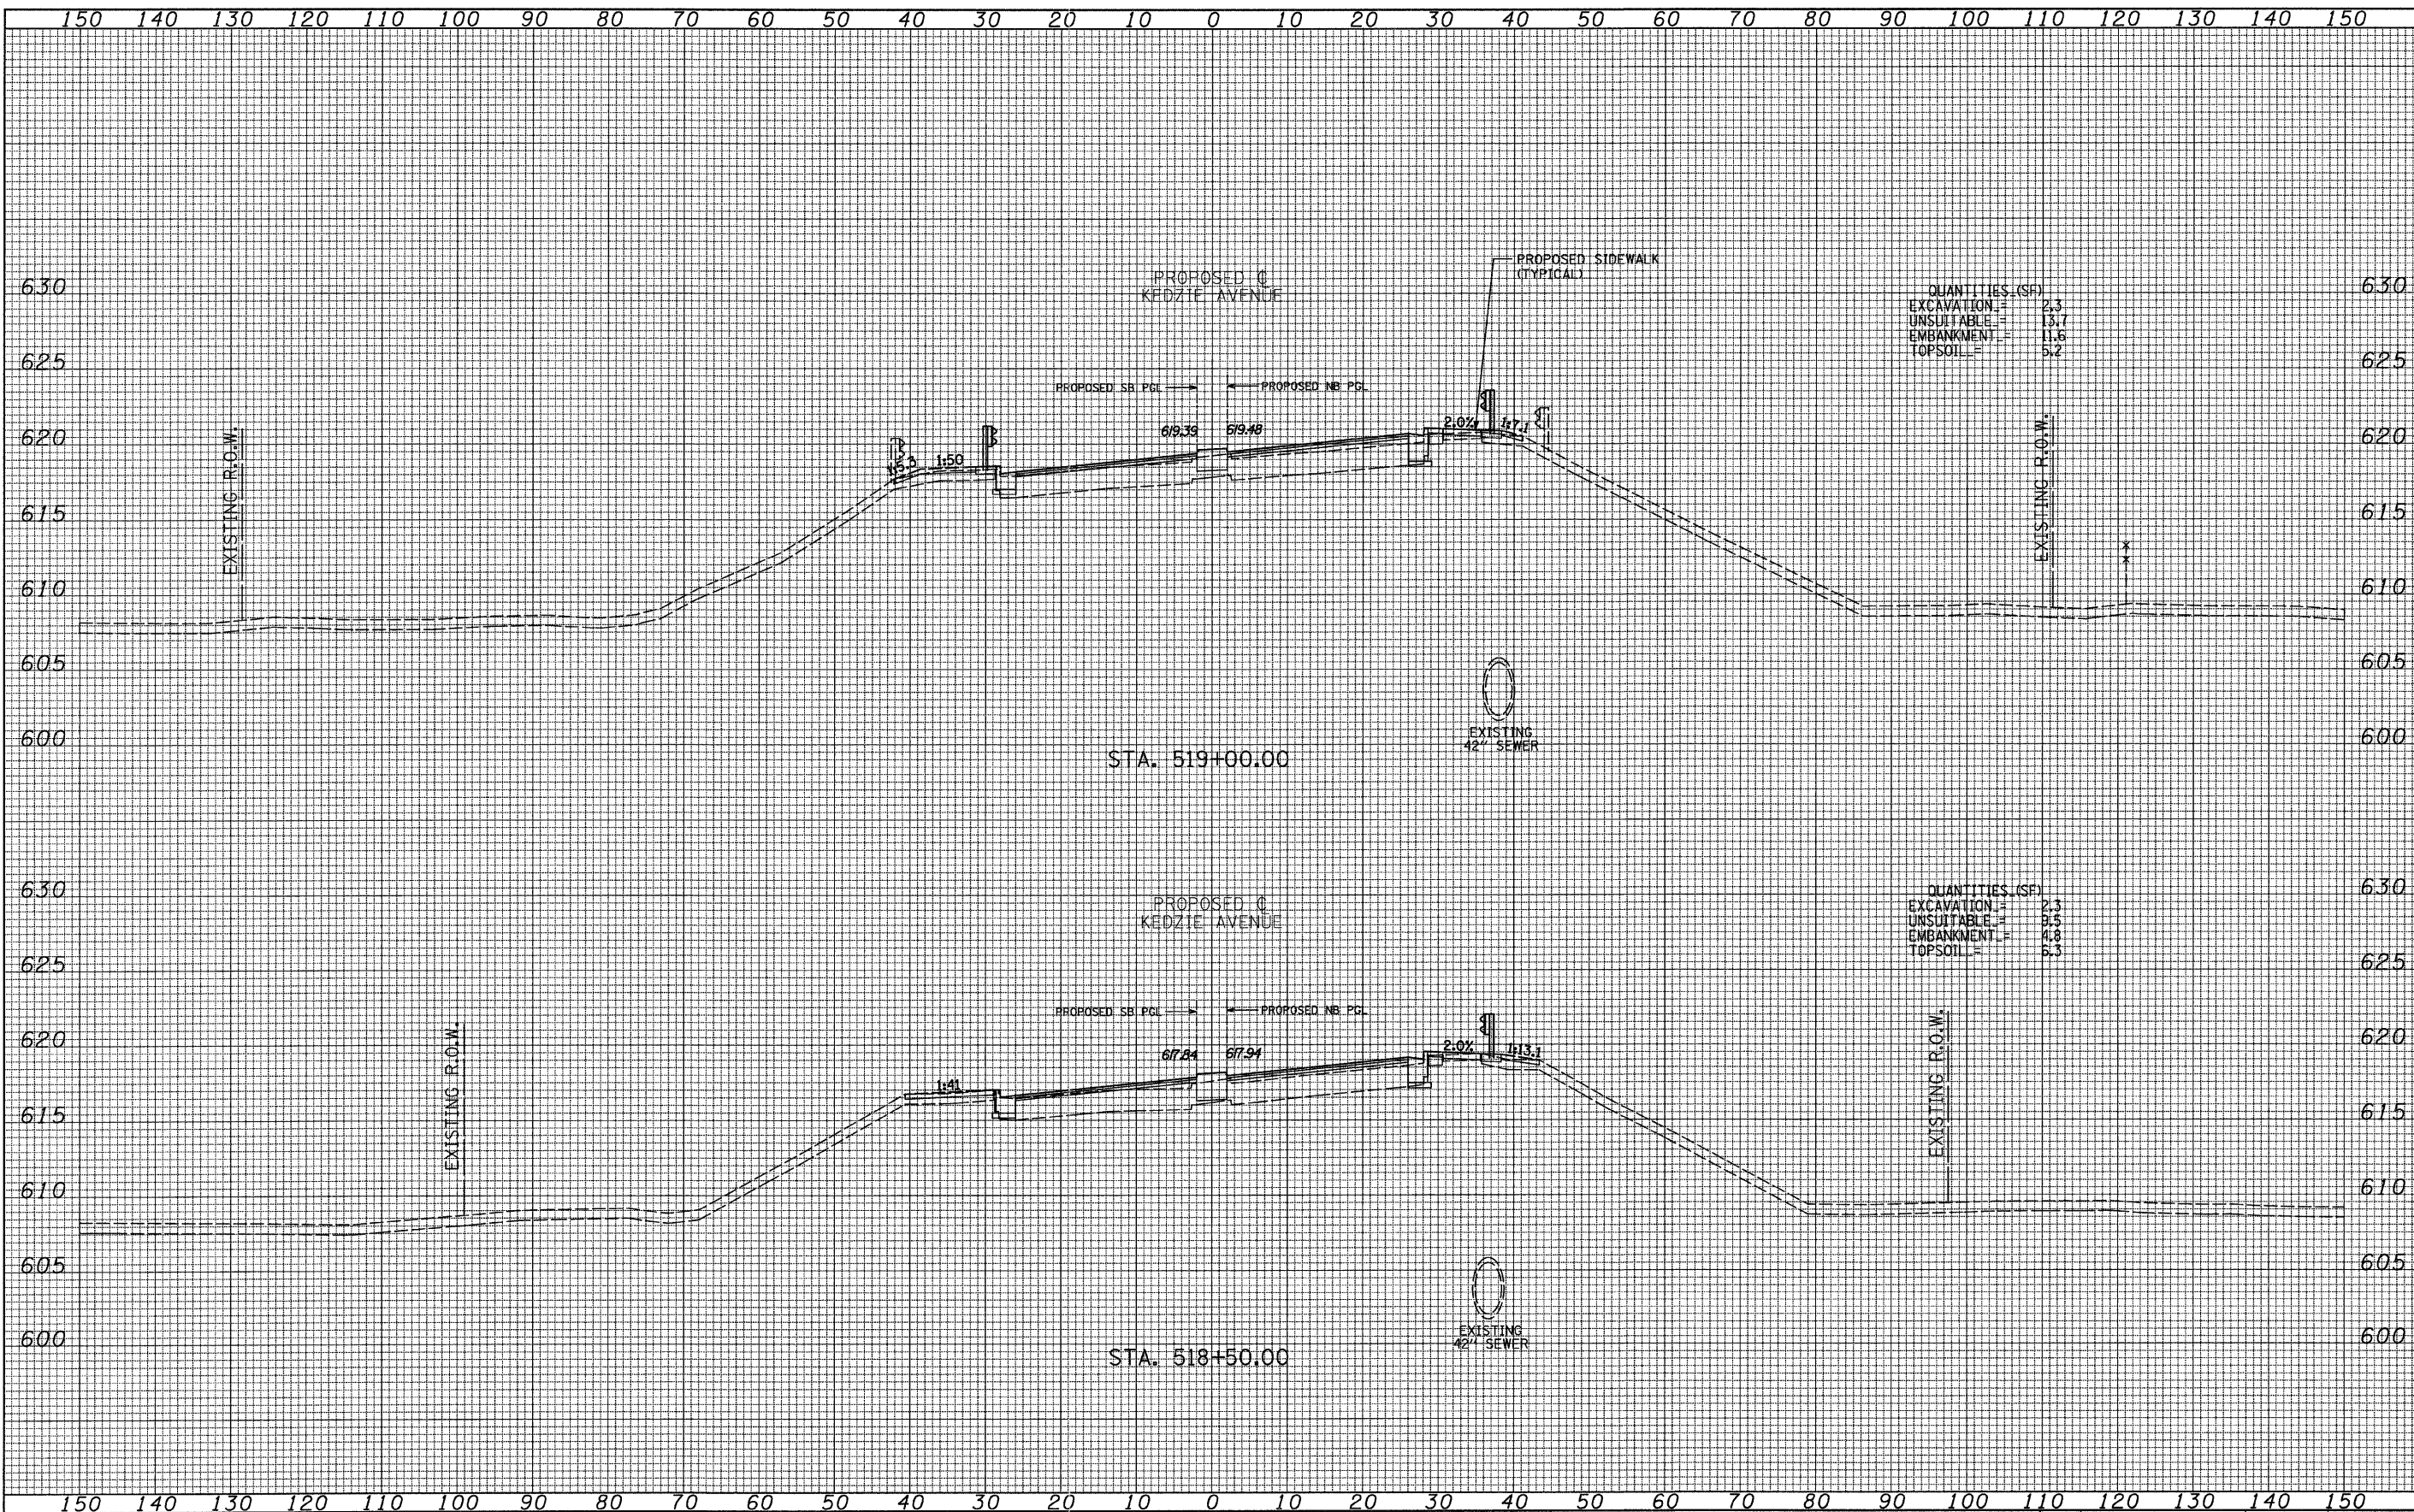

QUANTITIES (SF)
 EXCAVATION = 2.3
 UNSUITABLE = 13.7
 EMBANKMENT = 11.6
 TOPSOIL = 5.2

QUANTITIES (SF)
 EXCAVATION = 2.3
 UNSUITABLE = 9.5
 EMBANKMENT = 4.8
 TOPSOIL = 6.3

TYLIN INTERNATIONAL USER NAME = PLOT SCALE = PLOT DATE =	DESIGNED - JDF	REVISED -	STATE OF ILLINOIS DEPARTMENT OF TRANSPORTATION	KEDZIE AVENUE PROJECT PROPOSED CROSS SECTIONS		F.A.I. RTE. 57	SECTION 1313.1B-1	COUNTY COOK	TOTAL SHEETS 162	SHEET NO. 147
	DRAWN - JDF	REVISED -		SCALE: 1" = 10' V	SHEET NO. OF SHEETS	STA. 518+50.00 TO STA. 519+00.00	FED. ROAD DIST. NO. ILLINOIS FED. AID PROJECT		CONTRACT NO. 60K14	
	CHECKED - SES	REVISED -								
	DATE - 5/5/2011	REVISED -								

P:\602540(57-294)\Road\Kedzie\KEDXS_SHT_F(m).dgn