


DATE	
BY	
FINAL SURVEY	SURVEYED
NOTE BOOK	PLOTTED
NO.	AREAS CHECKED

DATE	
BY	
ORIGINAL SURVEY	SURVEYED
NOTE BOOK	PLOTTED
NO.	AREAS CHECKED

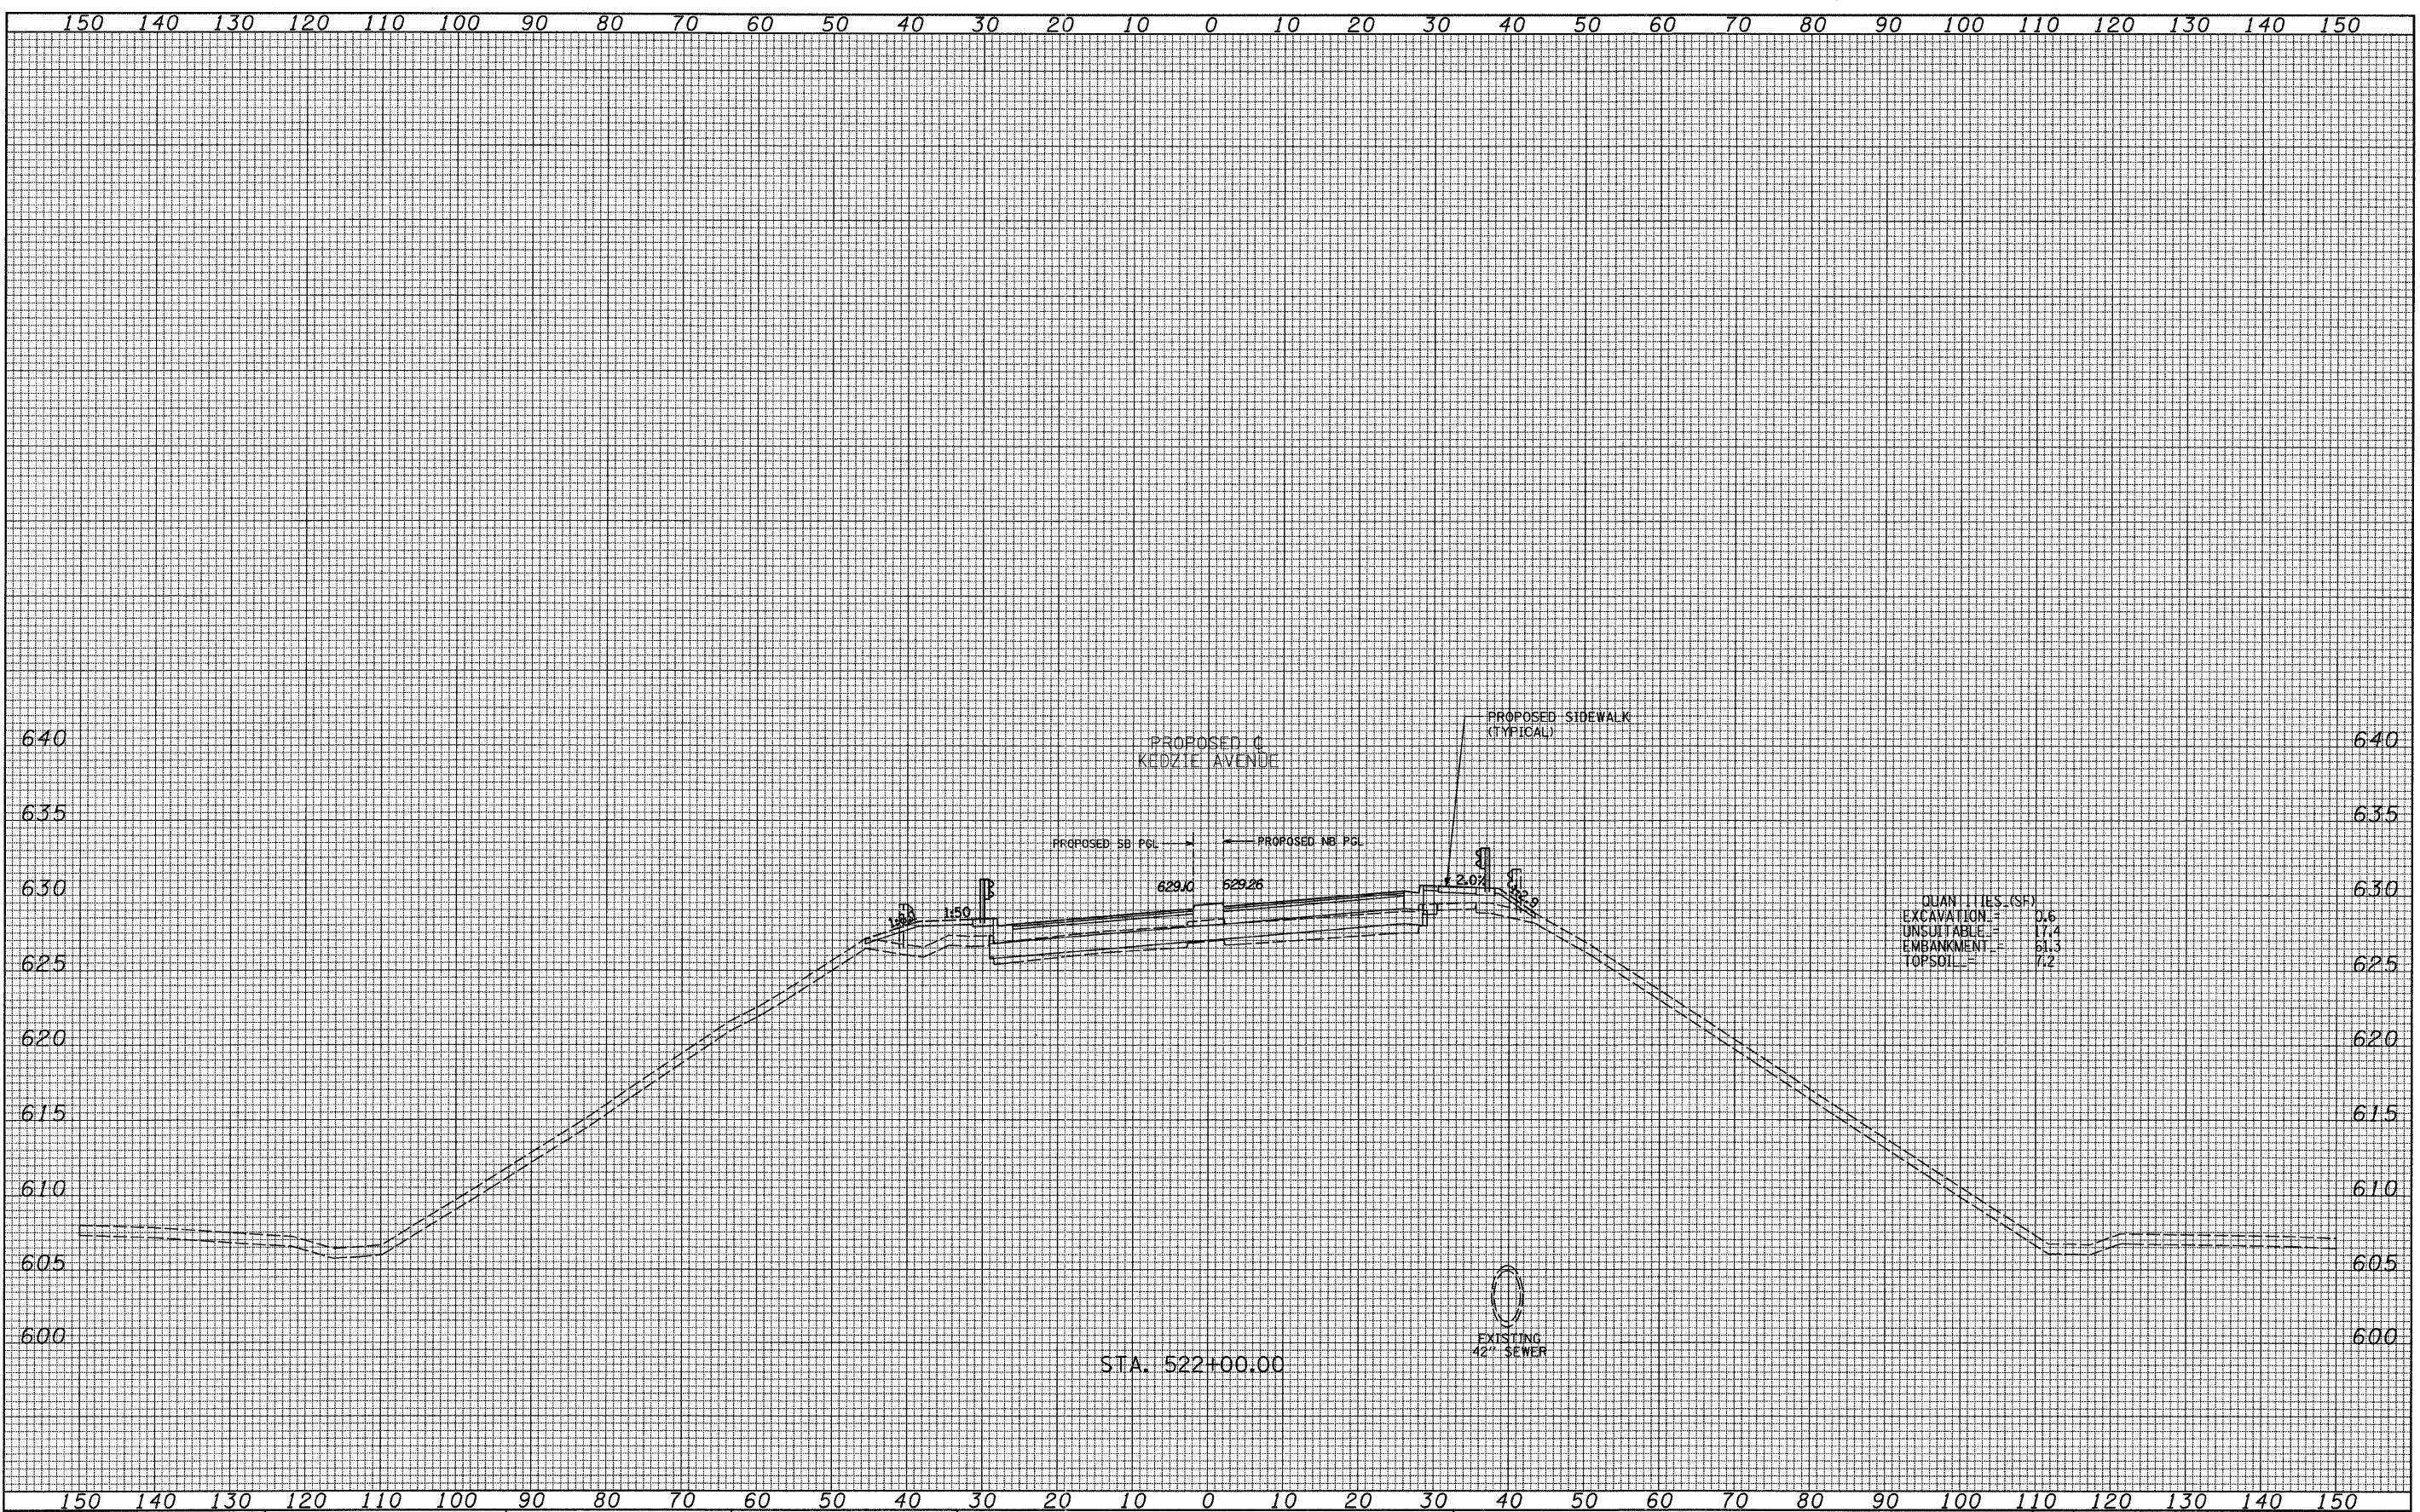

QUANTITIES (SF)

EXCAVATION	=	0.6
UNSUITABLE	=	17.4
EMBANKMENT	=	61.3
TOPSOIL	=	7.2

TYLIN INTERNATIONAL

USER NAME =	DESIGNED - JDF	REVISED -
DESIGNED - JDF	DRAWN - JDF	REVISED -
PLOT SCALE =	CHECKED - SES	REVISED -
PLOT DATE =	DATE - 5/5/2011	REVISED -

**STATE OF ILLINOIS
DEPARTMENT OF TRANSPORTATION**

**KEDZIE AVENUE PROJECT
PROPOSED CROSS SECTIONS**

SCALE: 1" = 10' V, 1" = 100' H

F.A.I. RTE. 57	SECTION 1313.1B-1	COUNTY COOK	TOTAL SHEETS 162	SHEET NO. 151
FED. ROAD DIST. NO.		ILLINOIS FED. AID PROJECT		
CONTRACT NO. 60K14				

P:\602540(57-294)\Road\2_Kedzie\2_KEDXS_SHT_F(m).dgn