


FINAL SURVEY  
 SURVEYED BY \_\_\_\_\_ DATE \_\_\_\_\_  
 NOTE BOOK NO. \_\_\_\_\_  
 TEMPLATE AREAS CHECKED \_\_\_\_\_

ORIGINAL SURVEY  
 SURVEYED BY \_\_\_\_\_ DATE \_\_\_\_\_  
 NOTE BOOK NO. \_\_\_\_\_  
 TEMPLATE AREAS CHECKED \_\_\_\_\_

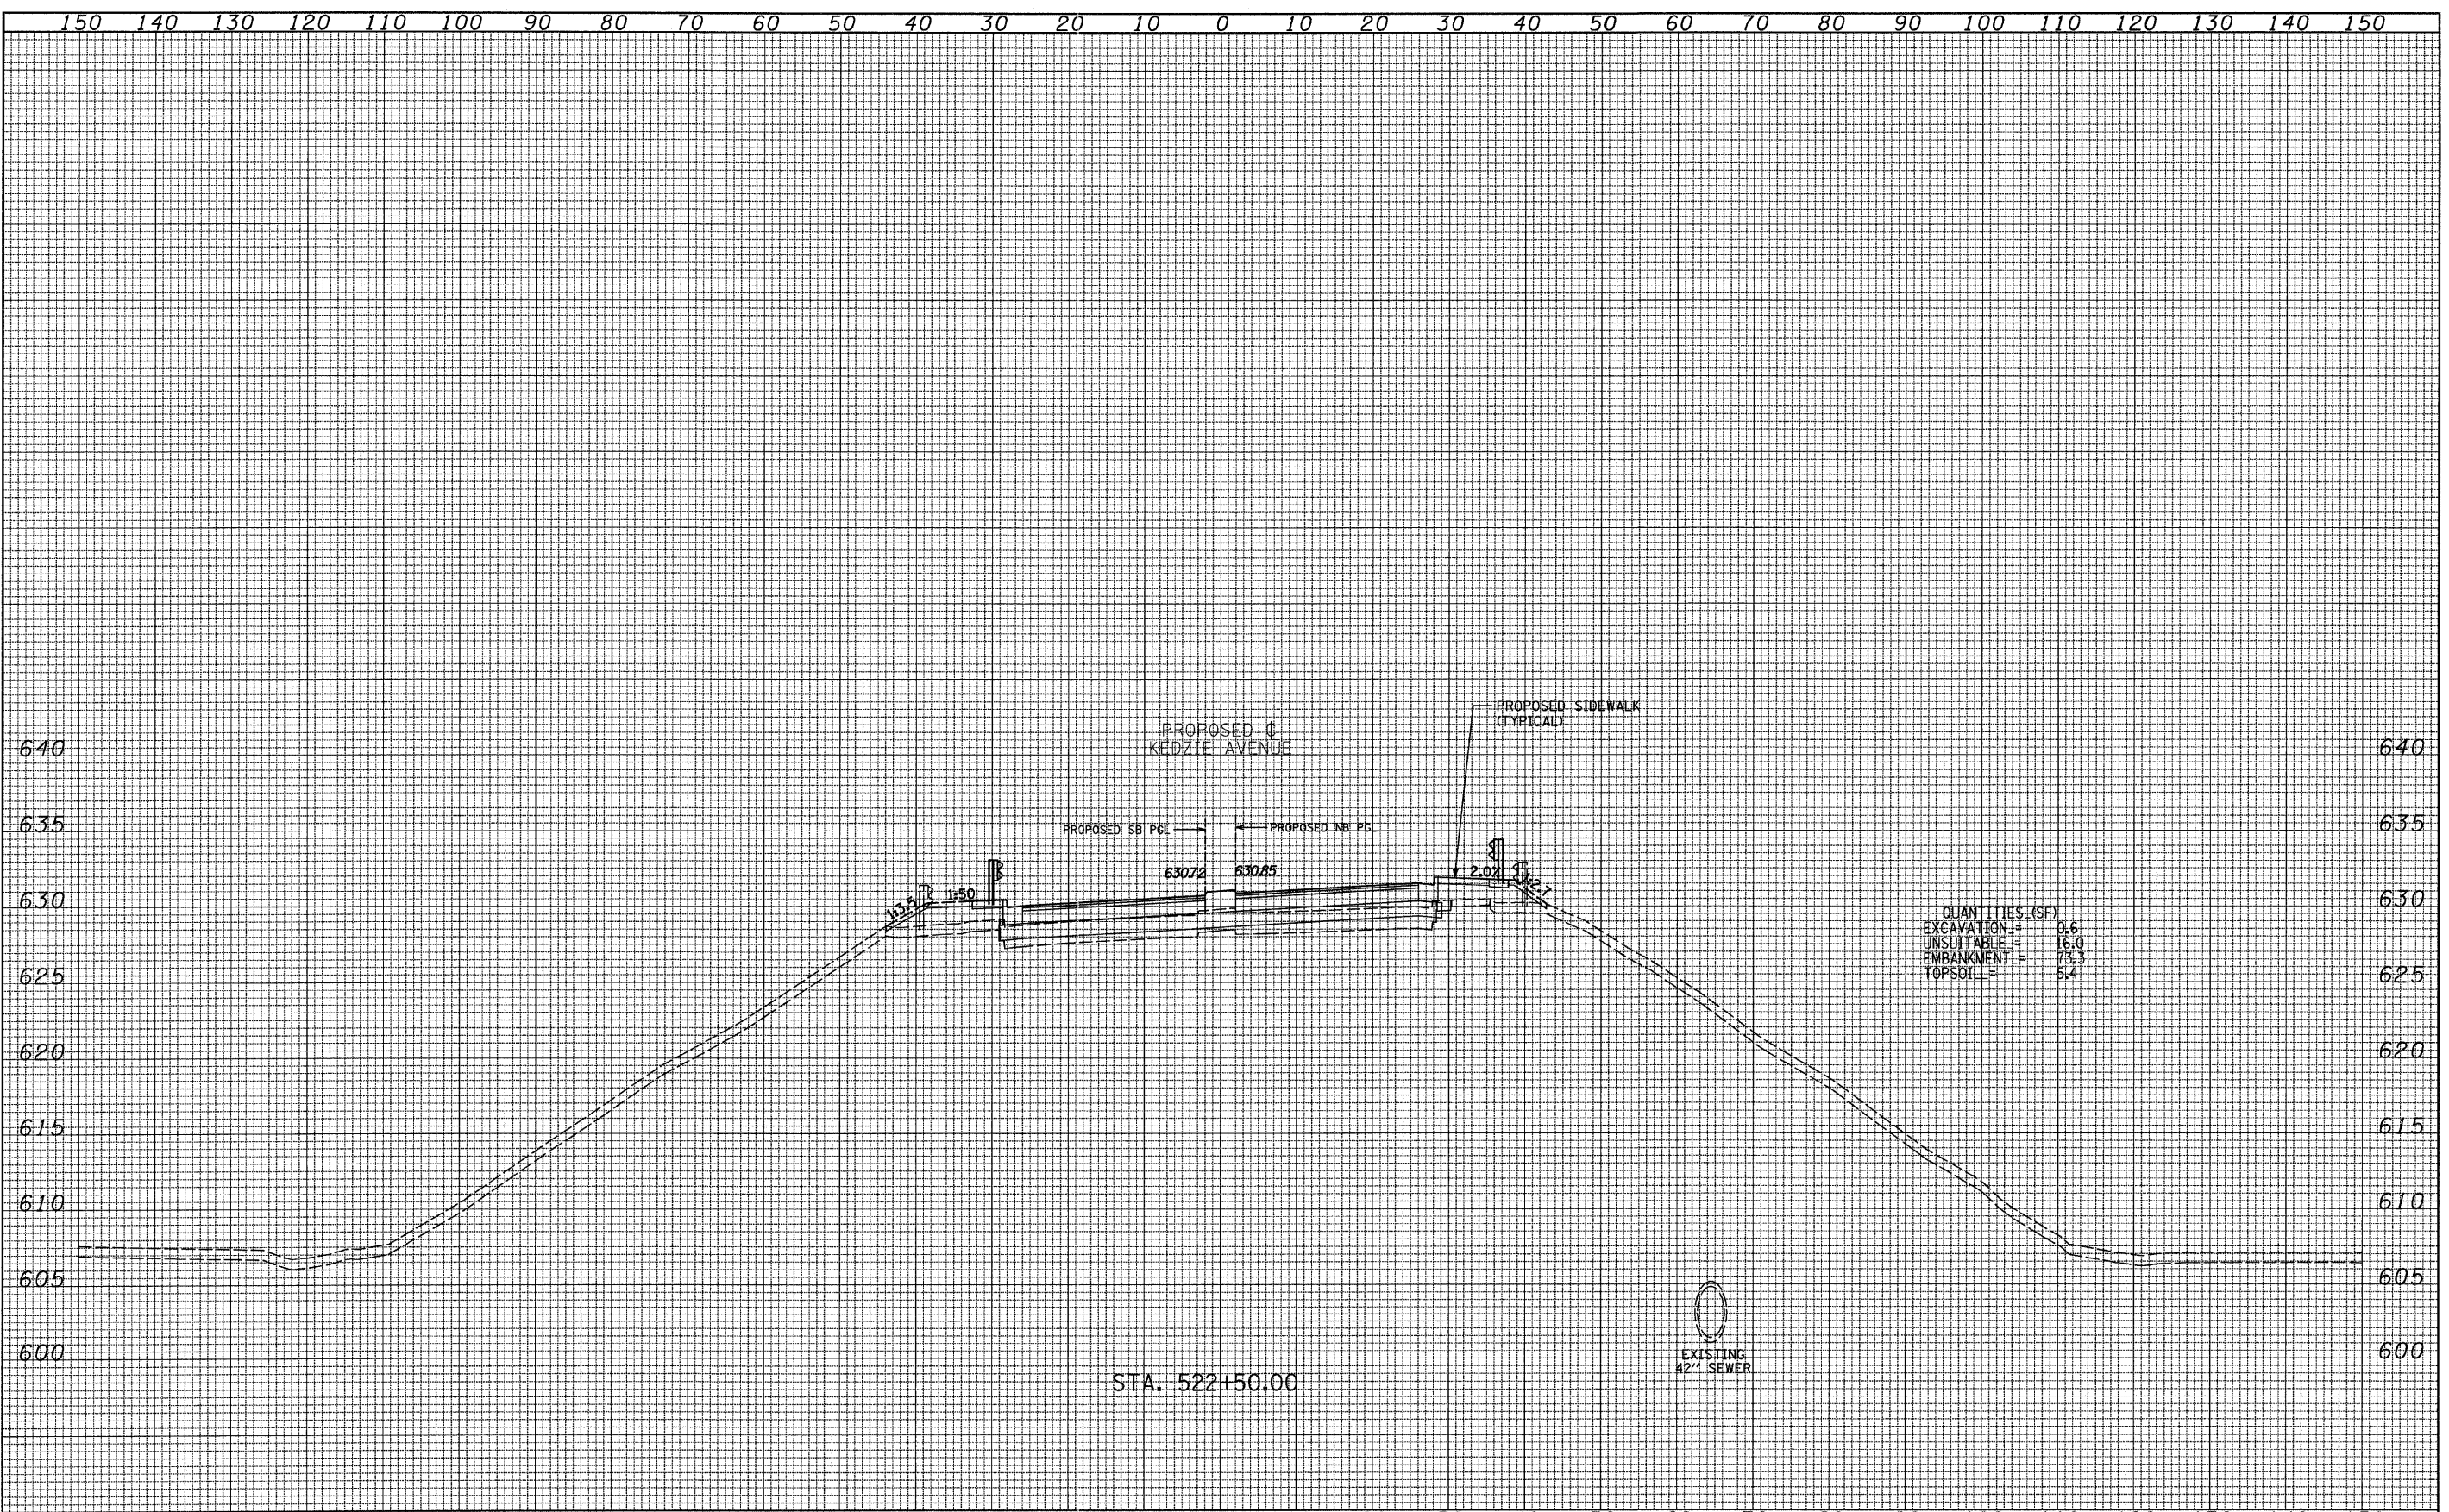

TYLIN INTERNATIONAL	USER NAME =	DESIGNED - JDF	REVISED -	STATE OF ILLINOIS DEPARTMENT OF TRANSPORTATION	KEDZIE AVENUE PROJECT PROPOSED CROSS SECTIONS			F.A.I. R.T.E. 57	SECTION 1313.IB-1	COUNTY COOK	TOTAL SHEETS 162	SHEET NO. 152
	PLOT SCALE =	CHECKED - SES	REVISED -		SCALE: 1" = 80'	SHEET NO. OF SHEETS	STA. 522+50.00 TO STA. 522+50.00	CONTRACT NO. 60K14				
	PLOT DATE =	DATE - 5/5/2011	REVISED -		FED. ROAD DIST. NO. ILLINOIS FED. AID PROJECT							

P:\602540(57-294)\Road\P2\_Kedzie\P2\_KEDXS\_SHT\_F(m).dgn