


DATE _____
 BY _____
 SURVEYED _____
 SURVEY _____
 NOTE BOOK _____
 TEMPLATE _____
 AREAS _____
 CHECKED _____
 NO. _____

DATE _____
 BY _____
 ORIGINAL SURVEY _____
 SURVEY _____
 NOTE BOOK _____
 TEMPLATE _____
 AREAS _____
 CHECKED _____
 NO. _____

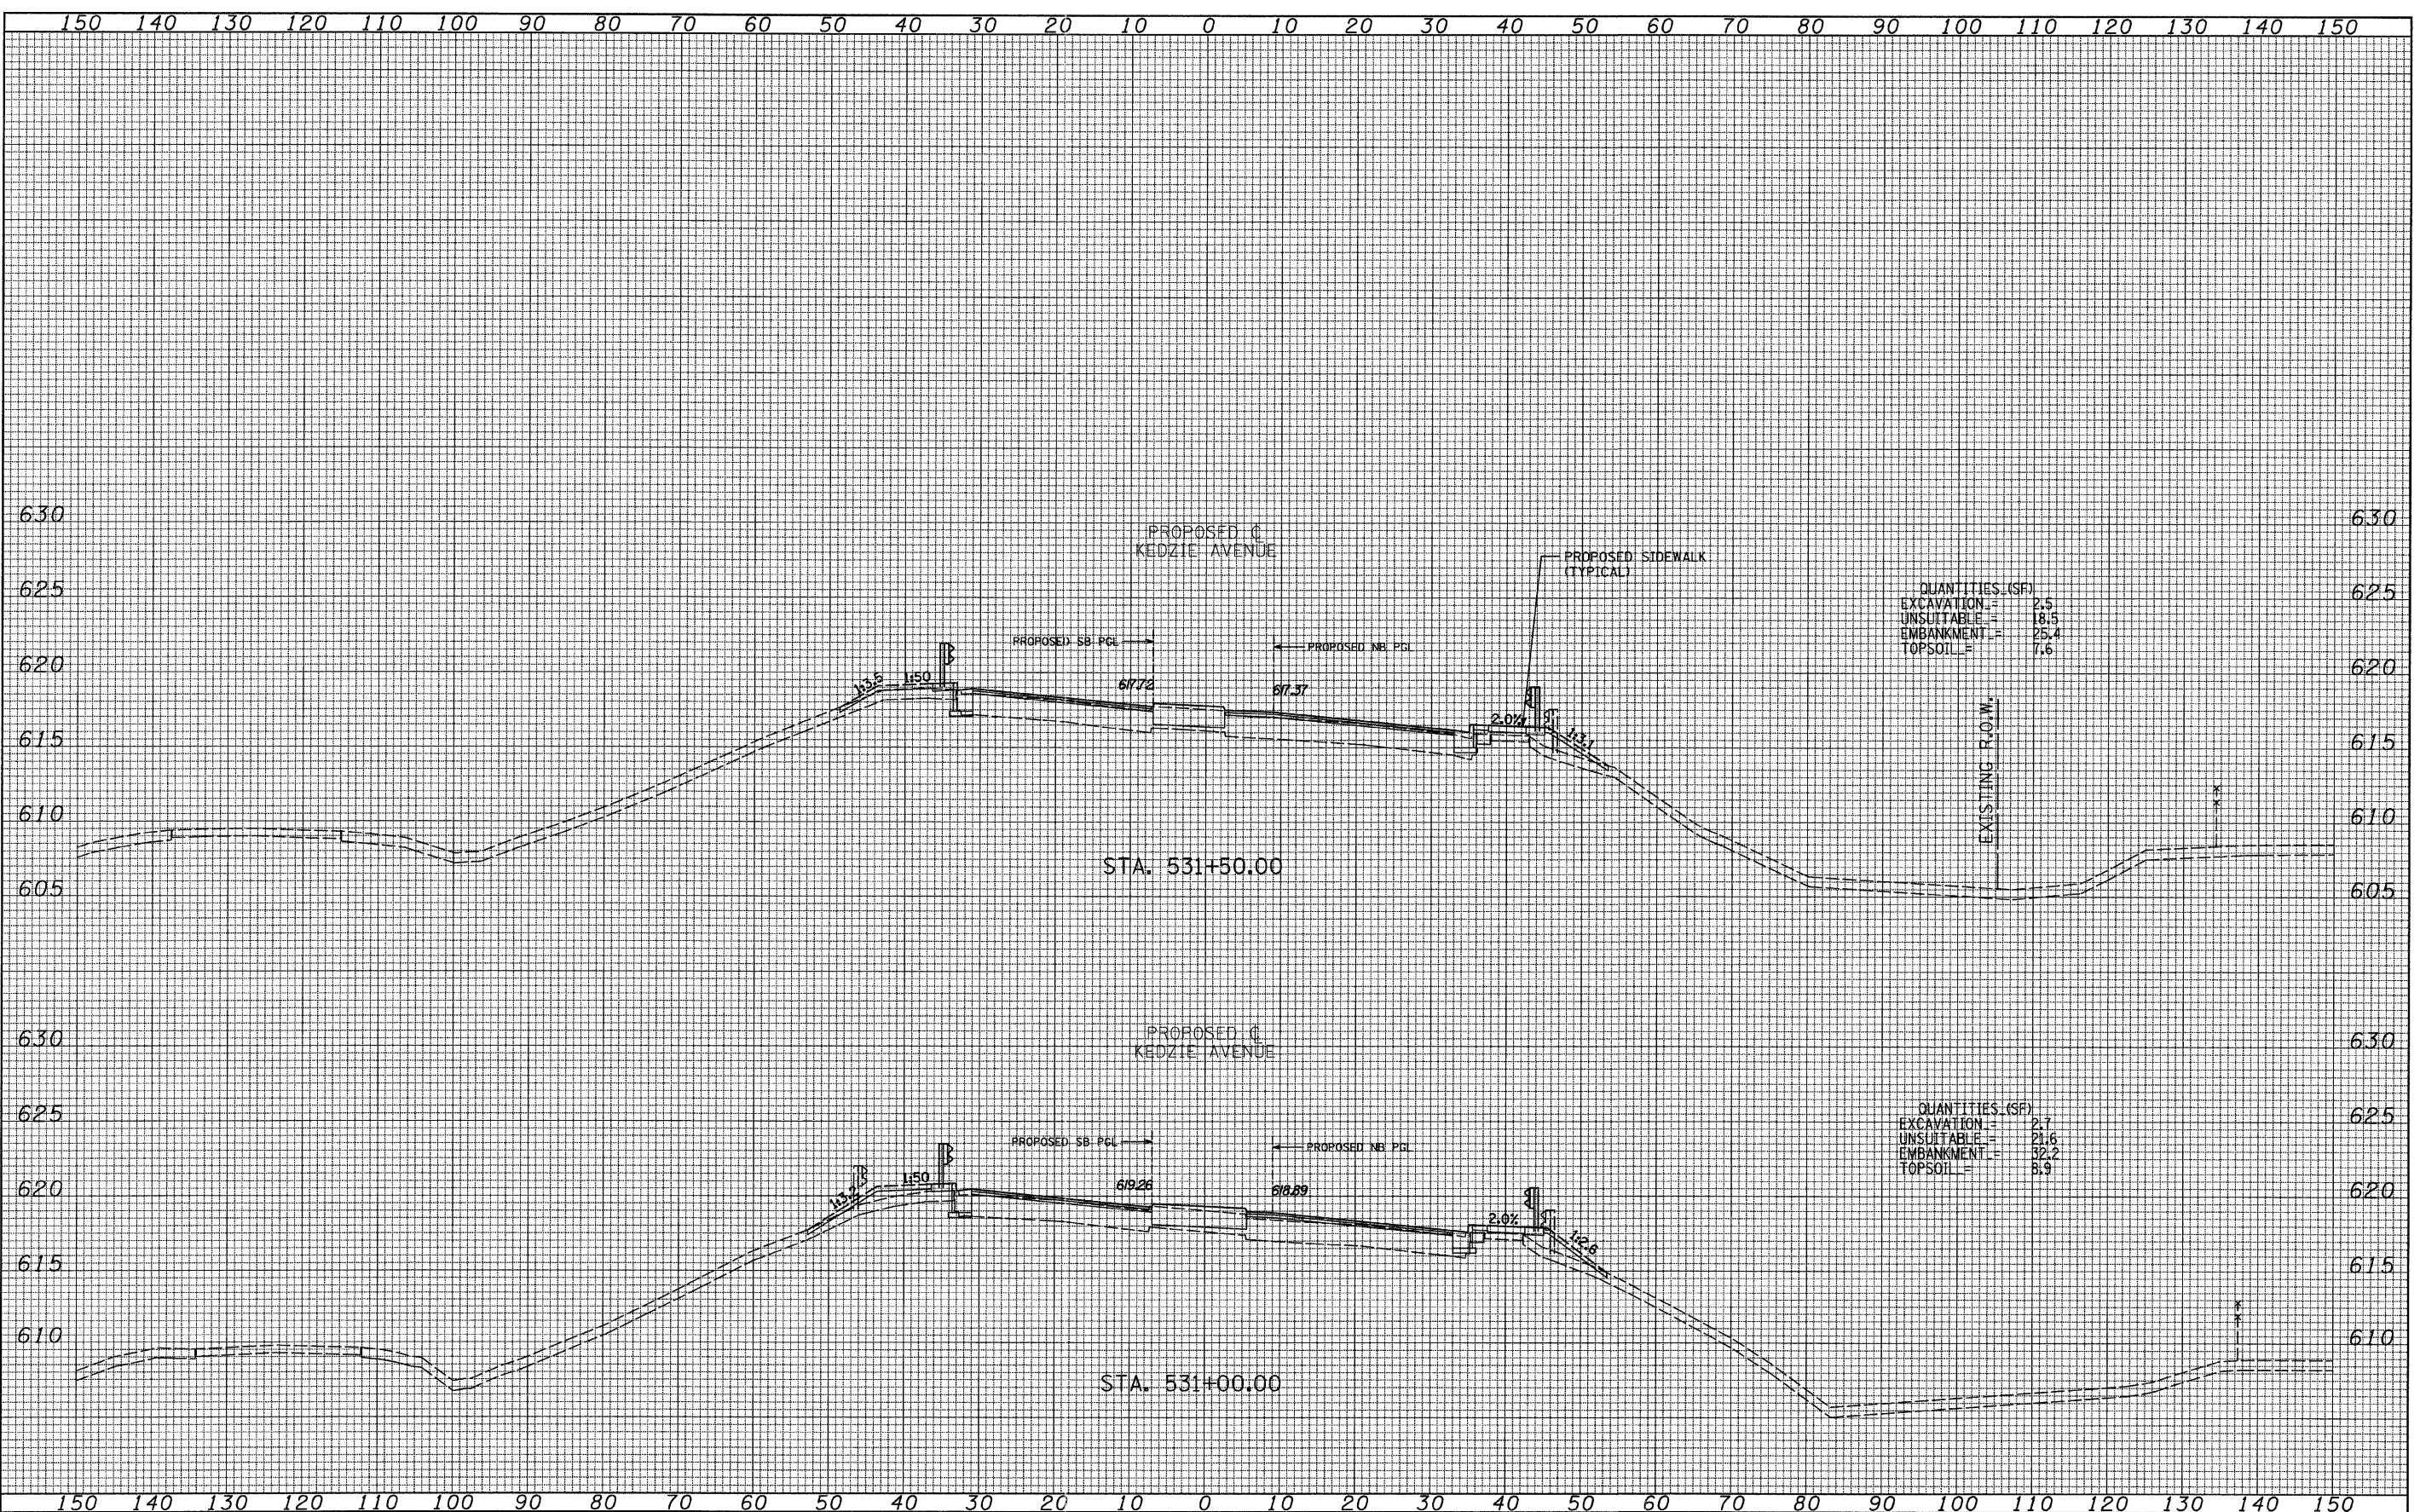

QUANTITIES (SF)
 EXCAVATION = 2.5
 UNSUITABLE = 18.5
 EMBANKMENT = 25.4
 TOPSOIL = 7.6

QUANTITIES (SF)
 EXCAVATION = 2.7
 UNSUITABLE = 21.6
 EMBANKMENT = 32.2
 TOPSOIL = 8.9

TYLIN INTERNATIONAL	USER NAME =	DESIGNED - JDF	REVISED -	STATE OF ILLINOIS DEPARTMENT OF TRANSPORTATION	KEDZIE AVENUE PROJECT PROPOSED CROSS SECTIONS			F.A.I. RTE. 57	SECTION 1313.1B-1	COUNTY COOK	TOTAL SHEETS 162	SHEET NO. 159
	PLOT SCALE =	CHECKED - SES	REVISED -		SCALE: 1" = 10'	SHEET NO. OF SHEETS	STA. 531+00.00 TO STA. 531+50.00	CONTRACT NO. 60K14				
	PLOT DATE =	DATE - 5/5/2011	REVISED -		FED. ROAD DIST. NO. ILLINOIS FED. AID PROJECT							

P:\602540(57-294)\Road\2_Kedzie\2_KEDXS_SHT_F(m).dgn