
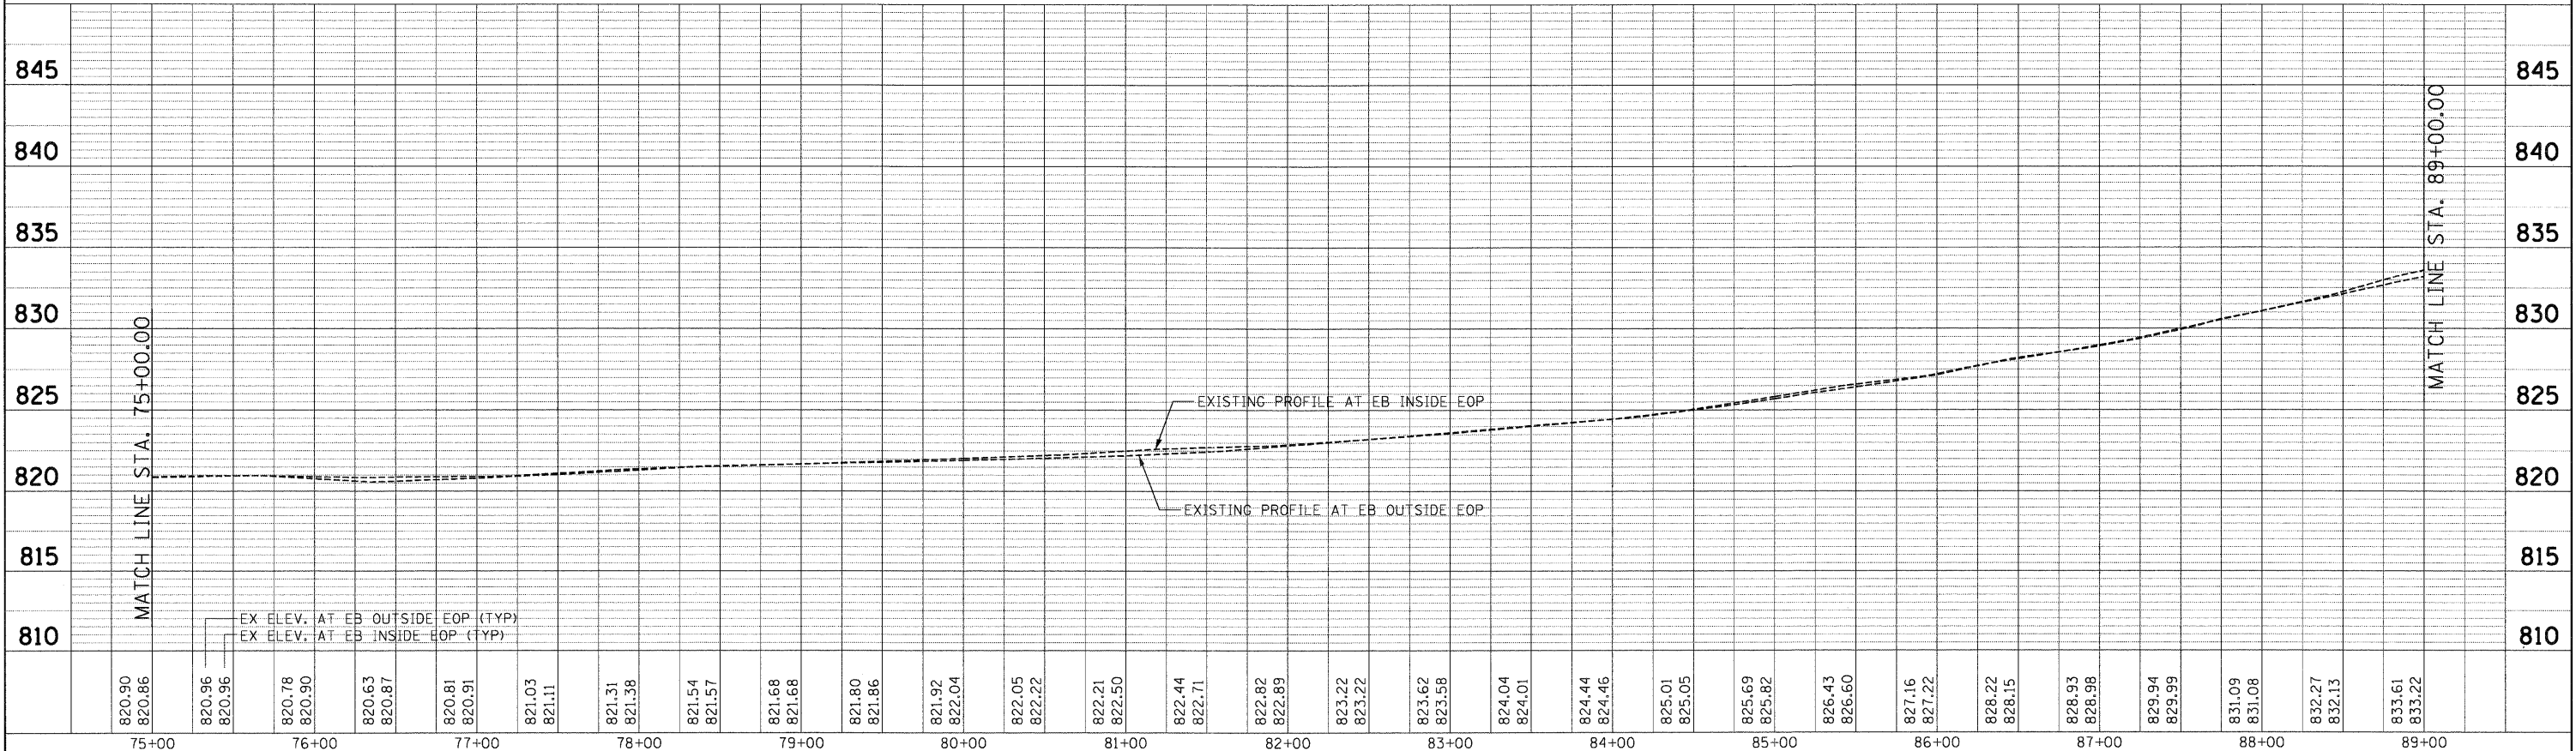


PLAN	REVISION	BY	DATE
NO.	NO.		
NOTE BOOK	CHECKED		
FILE NAME	FILE NAME		

P	FILE	REVISION	BY	DATE
NO.	NO.			
NOTE BOOK	CHECKED			
FILE NAME	FILE NAME			

5-12-2011 16:04:59  
 \F5-0604\ARVA\T.D-TRANS-07A2202-21379-00\N\CIVIL\CON\60K90\SHEET\01\60K90-SHT-PROFILE\01.DGN

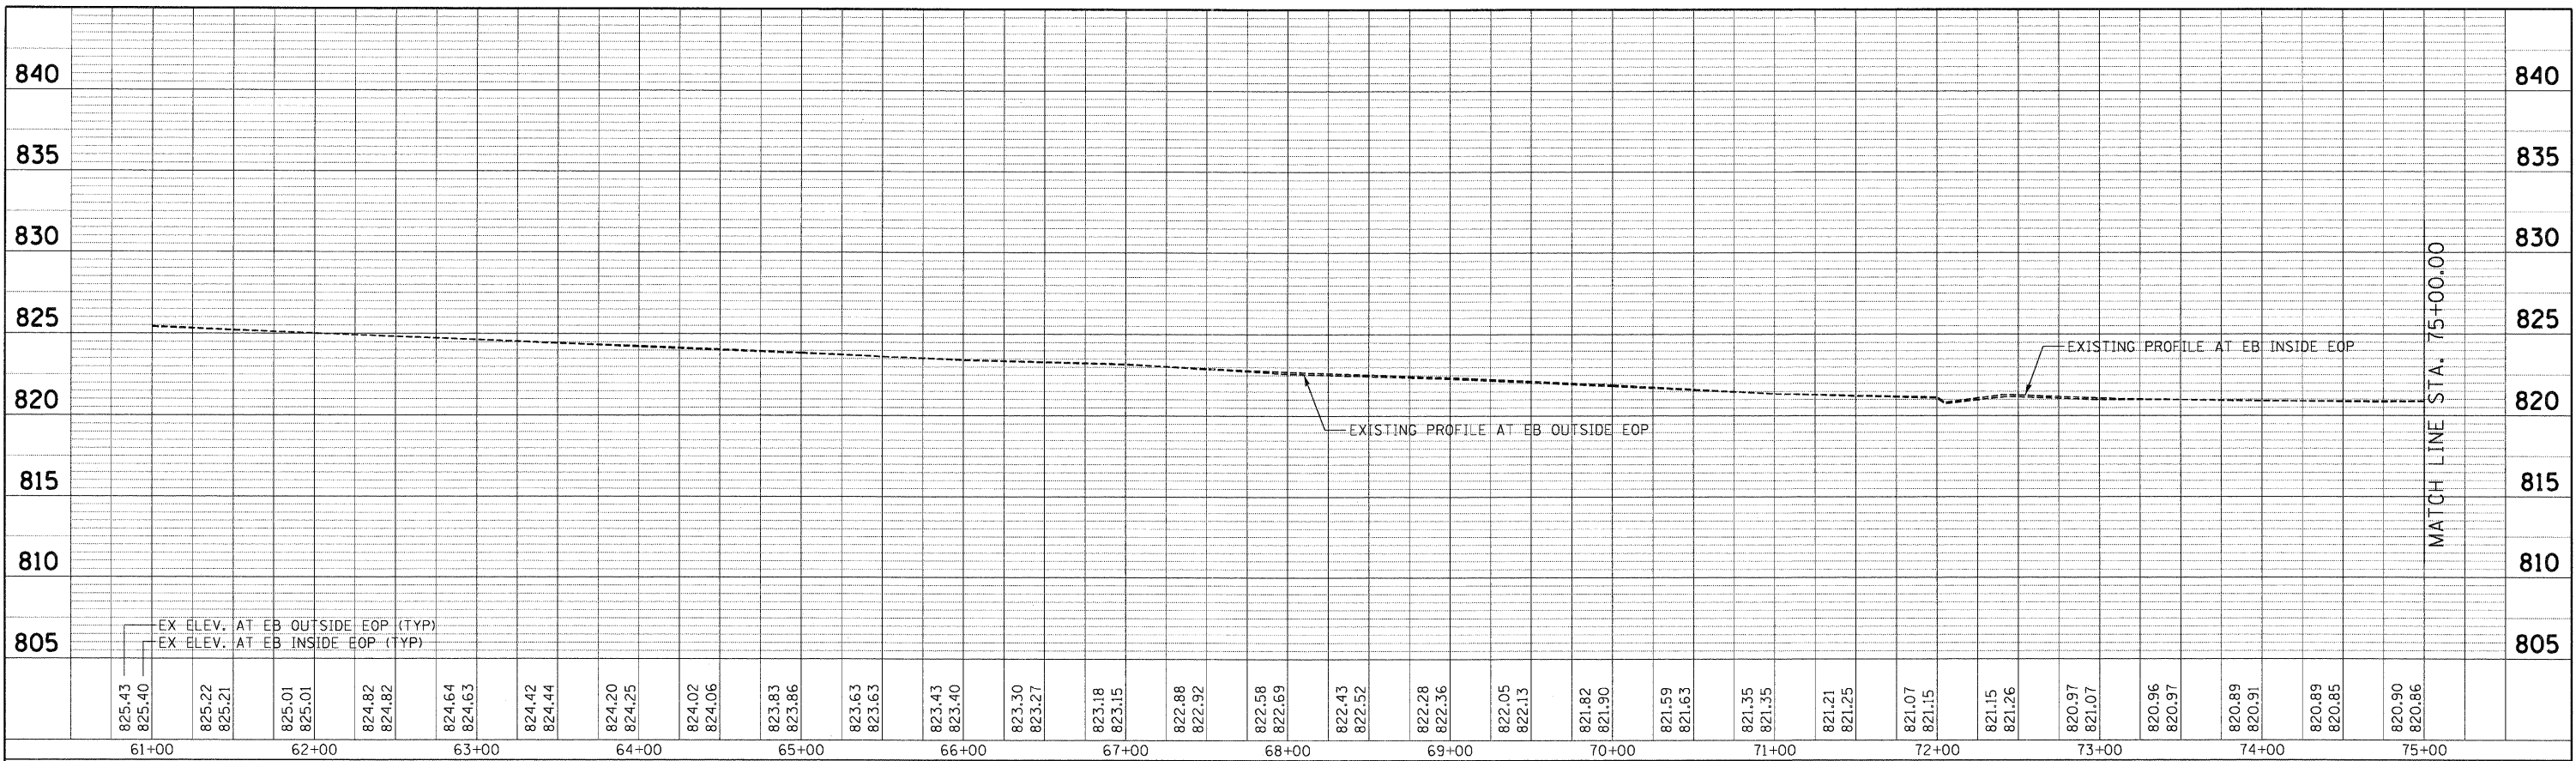

FILE NAME =	USER NAME = \$USER\$	DESIGNED - MRK	REVISED -	<b>STATE OF ILLINOIS</b> <b>DEPARTMENT OF TRANSPORTATION</b> FAP ROUTE 345 / US ROUTE 20	<b>ROADWAY PROFILE</b> <b>U.S. ROUTE 20</b>		F.A.P. RTE.	SECTION	COUNTY	TOTAL SHEETS	SHEET NO.
\$FILEL\$		DRAWN - MH	REVISED -		345	8R-HB-2-BY-1	KANE	434	46		
PLOT SCALE = \$SCALE\$		CHECKED - DDH	REVISED -		CONTRACT NO. 60K90						
PLOT DATE = \$DATE\$		DATE - 05/18/11	REVISED -		FED. ROAD DIST. NO. ILLINOIS FED. AID PROJECT						
SCALE: HORIZ. 1"=50'		VERT. 1"=5'		STA. 61+00.00 TO STA. 89+00.00							

