
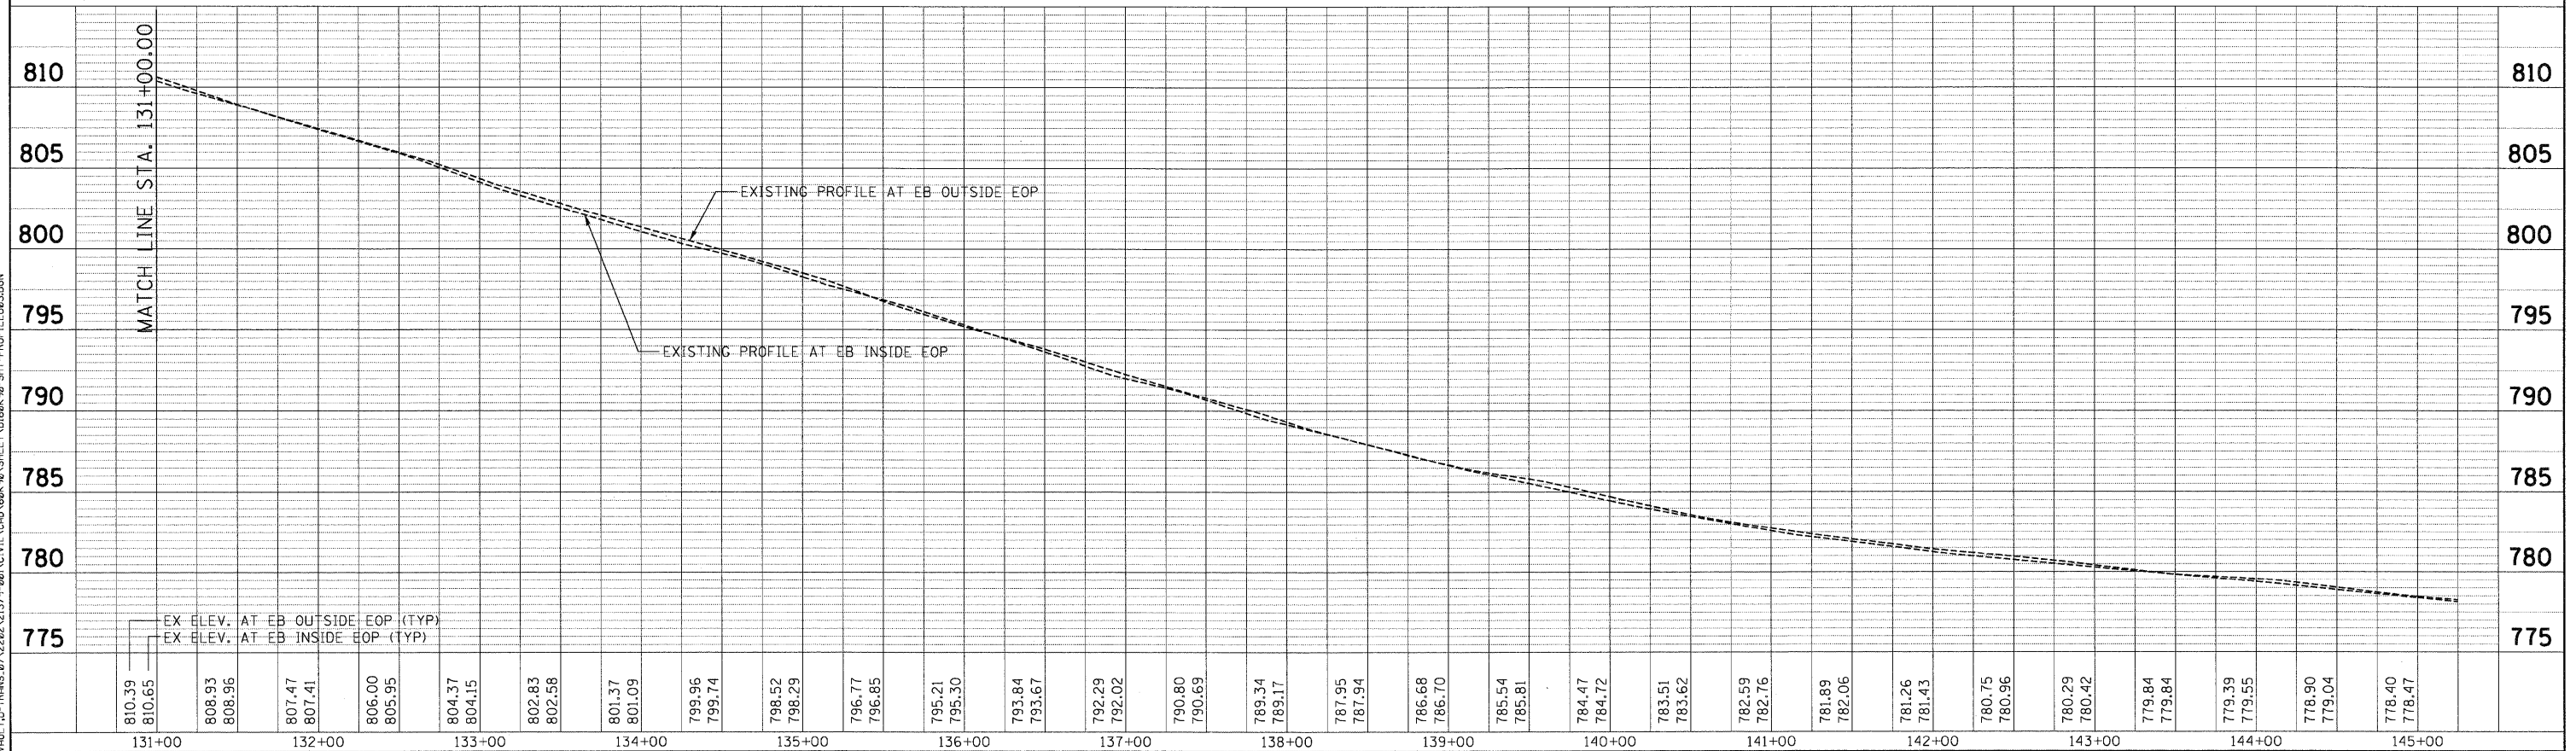


PLAN	REVISION	BY	DATE
NO.	NO.		
NOTE BOOK	ALIGNED CHECKED		
	WAY CHECKED		
	FILE NAME		

FILE	REVISION	BY	DATE
NO.	NO.		
NOTE BOOK	GRADES CHECKED		
	IB.M. NOTED		
	STRUCTURE NOTATION		
	CHKD		

5-12-2011, 16:05:06 HAYWARD
 \\S-2044\HWVALU1.D - TRANS - 07/22/02 2:37:41 - 001\CIVIL\CDR\60K90\9A\SHEET\160K90-SHT-PROF\160K90.DWG

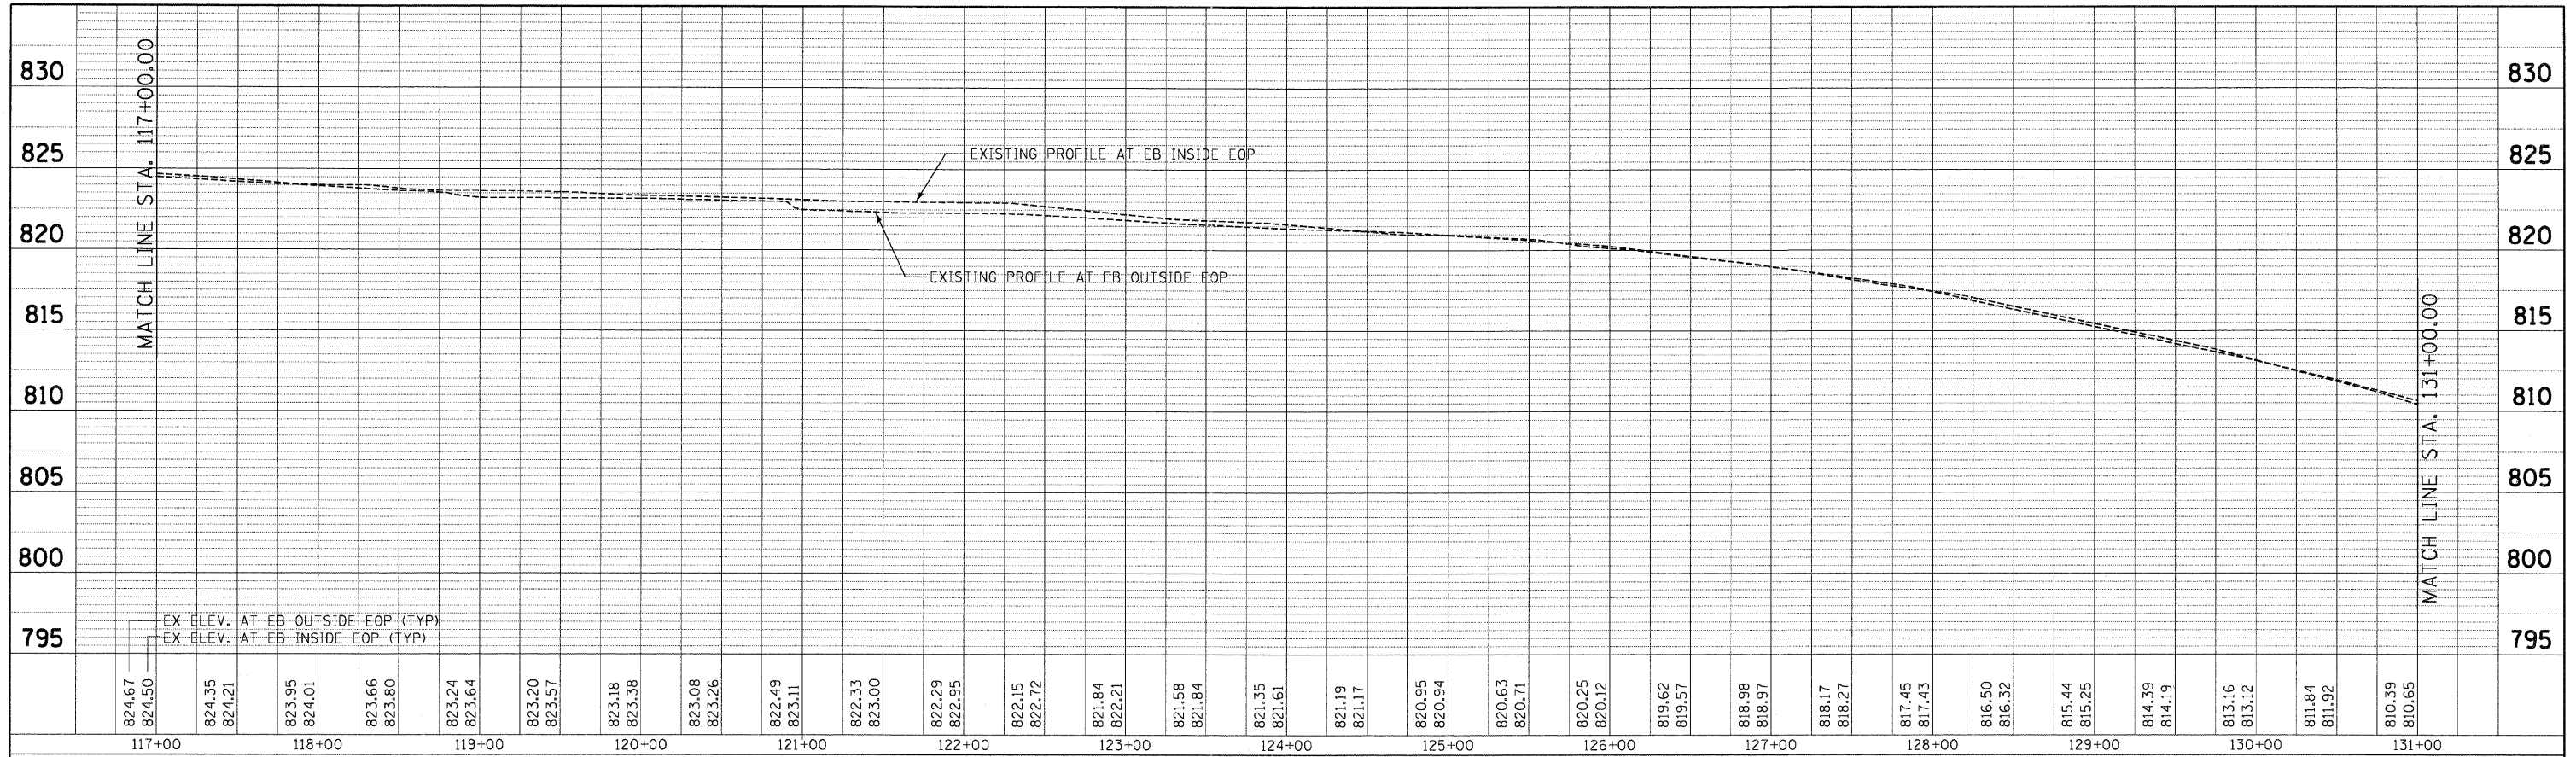

FILE NAME =	USER NAME = *USER*	DESIGNED - MRK	REVISED -	STATE OF ILLINOIS DEPARTMENT OF TRANSPORTATION FAP ROUTE 345 / US ROUTE 20				ROADWAY PROFILE U.S. ROUTE 20				F.A.P. RTE.	SECTION	COUNTY	TOTAL SHEETS	SHEET NO.
#FILE#	PLOT SCALE = *SCALE*	DRAWN - MH	REVISED -									345	BR-HB-2-BY-1	KANE	434	48
TENG	TENG & ASSOCIATES, INC. ENGINEERS/ARCHITECTS/PLANNERS CHICAGO, ILLINOIS	CHECKED - DDH	REVISED -	SCALE: HORIZ. 1"=50' VERT. 1"=5'				STA. 117+00.00 TO STA. 145+00.00				CONTRACT NO. 60K90				
	PLOT DATE = *DATE*	DATE - 05/18/11	REVISED -	FED. ROAD DIST. NO.				ILLINOIS FED. AID PROJECT								