


N:\068998\068998.DWG, N:\068998\STAGING AND TRAFFIC CONTROL\068998-1.DWG, N:\068998\STAGING AND TRAFFIC CONTROL\068998-2.DWG, N:\068998\STAGING AND TRAFFIC CONTROL\068998-3.DWG, N:\068998\STAGING AND TRAFFIC CONTROL\068998-4.DWG, N:\068998\STAGING AND TRAFFIC CONTROL\068998-5.DWG, N:\068998\STAGING AND TRAFFIC CONTROL\068998-6.DWG, N:\068998\STAGING AND TRAFFIC CONTROL\068998-7.DWG, N:\068998\STAGING AND TRAFFIC CONTROL\068998-8.DWG, N:\068998\STAGING AND TRAFFIC CONTROL\068998-9.DWG, N:\068998\STAGING AND TRAFFIC CONTROL\068998-10.DWG, N:\068998\STAGING AND TRAFFIC CONTROL\068998-11.DWG, N:\068998\STAGING AND TRAFFIC CONTROL\068998-12.DWG, N:\068998\STAGING AND TRAFFIC CONTROL\068998-13.DWG, N:\068998\STAGING AND TRAFFIC CONTROL\068998-14.DWG, N:\068998\STAGING AND TRAFFIC CONTROL\068998-15.DWG, 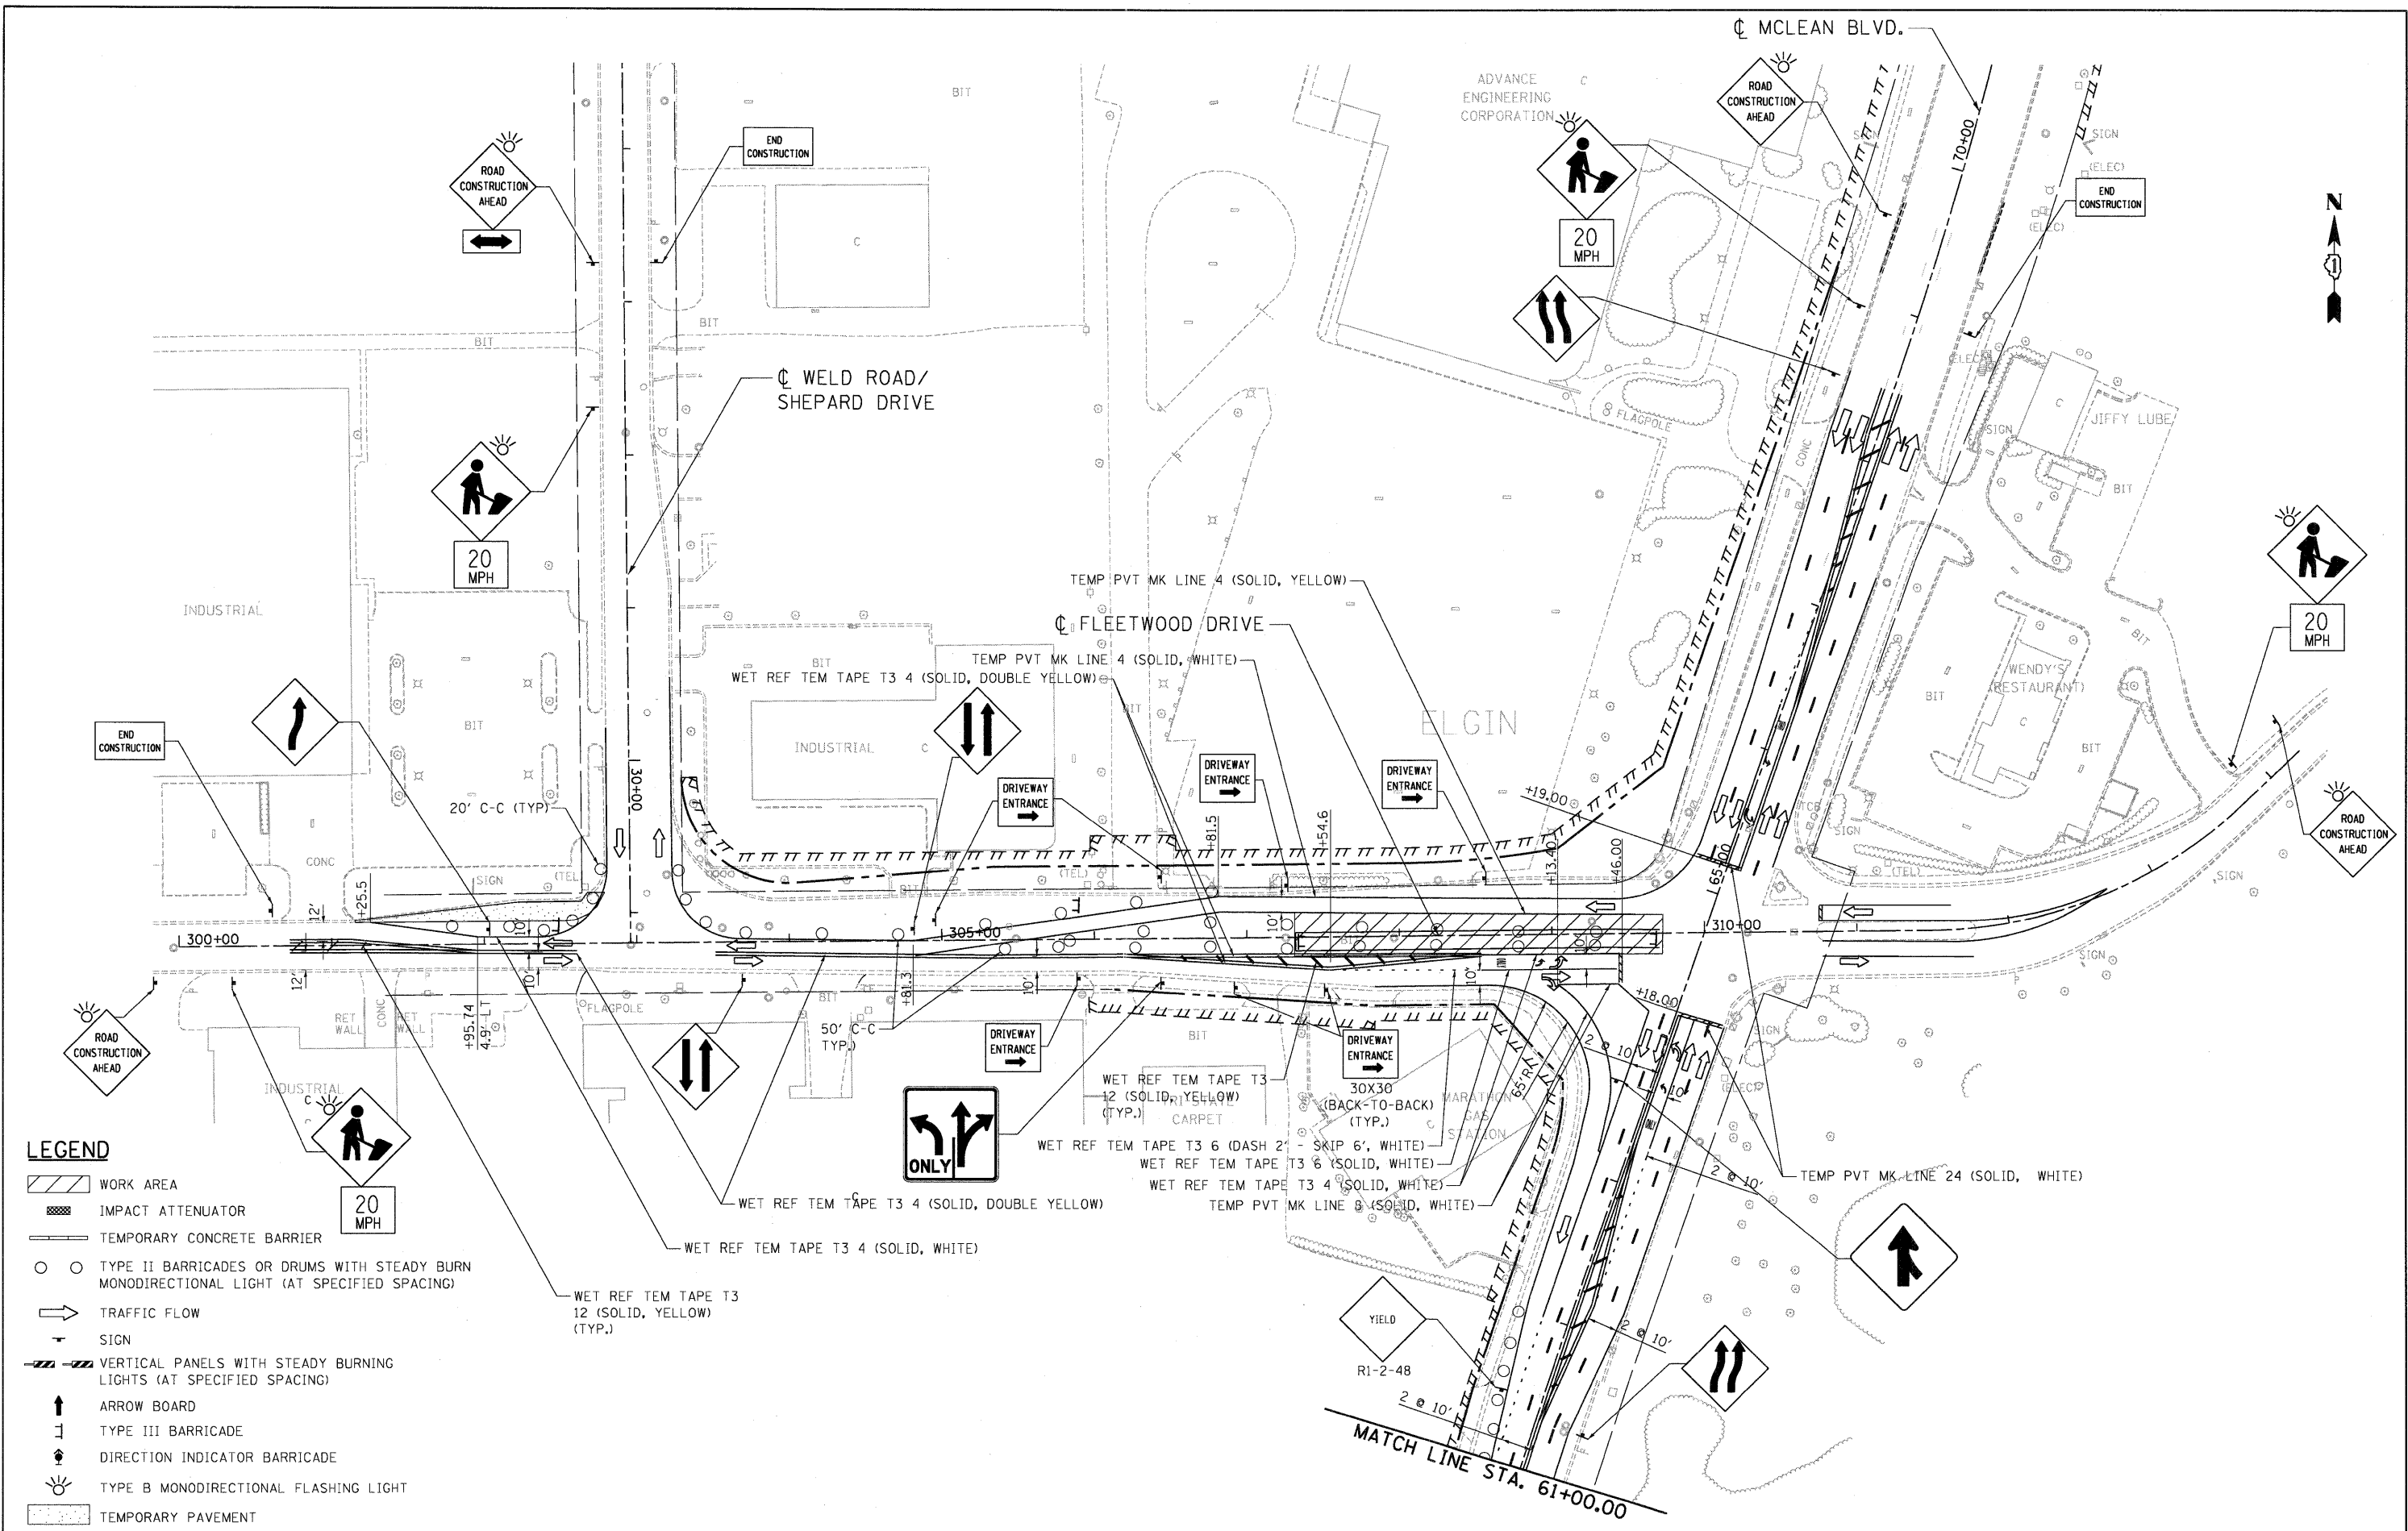

LEGEND

- WORK AREA
- IMPACT ATTENUATOR
- TEMPORARY CONCRETE BARRIER
- TYPE II BARRICADES OR DRUMS WITH STEADY BURN MONODIRECTIONAL LIGHT (AT SPECIFIED SPACING)
- TRAFFIC FLOW
- SIGN
- VERTICAL PANELS WITH STEADY BURNING LIGHTS (AT SPECIFIED SPACING)
- ARROW BOARD
- TYPE III BARRICADE
- DIRECTION INDICATOR BARRICADE
- TYPE B MONODIRECTIONAL FLASHING LIGHT
- TEMPORARY PAVEMENT

FILE NAME =	USER NAME = #USER#	DESIGNED - AMB	REVISED -
#FILE#		DRAWN - AMB	REVISED -
	PLOT SCALE = #SCALE#	CHECKED - PB	REVISED -
	PLOT DATE = #DATE#	DATE - 05/18/11	REVISED -

STATE OF ILLINOIS
DEPARTMENT OF TRANSPORTATION
 FAP ROUTE 345 / US ROUTE 20

STAGING AND TRAFFIC CONTROL
MCLEAN BOULEVARD AND SIDE STREETS
STAGE 1.2B
 SCALE: 1"=50' SHEET NO. OF SHEETS STA. 61+00.00 TO STA. 70+00.00

F.A.P. RTE.	SECTION	COUNTY	TOTAL SHEETS	SHEET NO.
345	8R-HB-2-BY-1	KANE	434	107
FED. ROAD DIST. NO.			ILLINOIS FED. AID PROJECT	
			CONTRACT NO. 60K90	

