


5-12-2011 15:08:45 \\S:\984\KAY\JULI.D-TRANS\712202\21379-80\N\CIVIL\CAD\82K\98-SHEE\0168K\98-SHT-STAGING\01.DGN, \\S:\984\KAY\JULI.D-TRANS\712202\21379-80\N\CIVIL\CAD\82K\98-SHT-STAGING\04.DGN, \\S:\984\KAY\JULI.D-TRANS\712202\21379-80\N\CIVIL\CAD\82K\98-SHT-STAGING\03.DGN, \\S:\984\KAY\JULI.D-TRANS\712202\21379-80\N\CIVIL\CAD\82K\98-SHT-STAGING\02.DGN, \\S:\984\KAY\JULI.D-TRANS\712202\21379-80\N\CIVIL\CAD\82K\98-SHT-STAGING\01.DGN, \\S:\984\KAY\JULI.D-TRANS\712202\21379-80\N\CIVIL\CAD\82K\98-SHT-STAGING\04.DGN

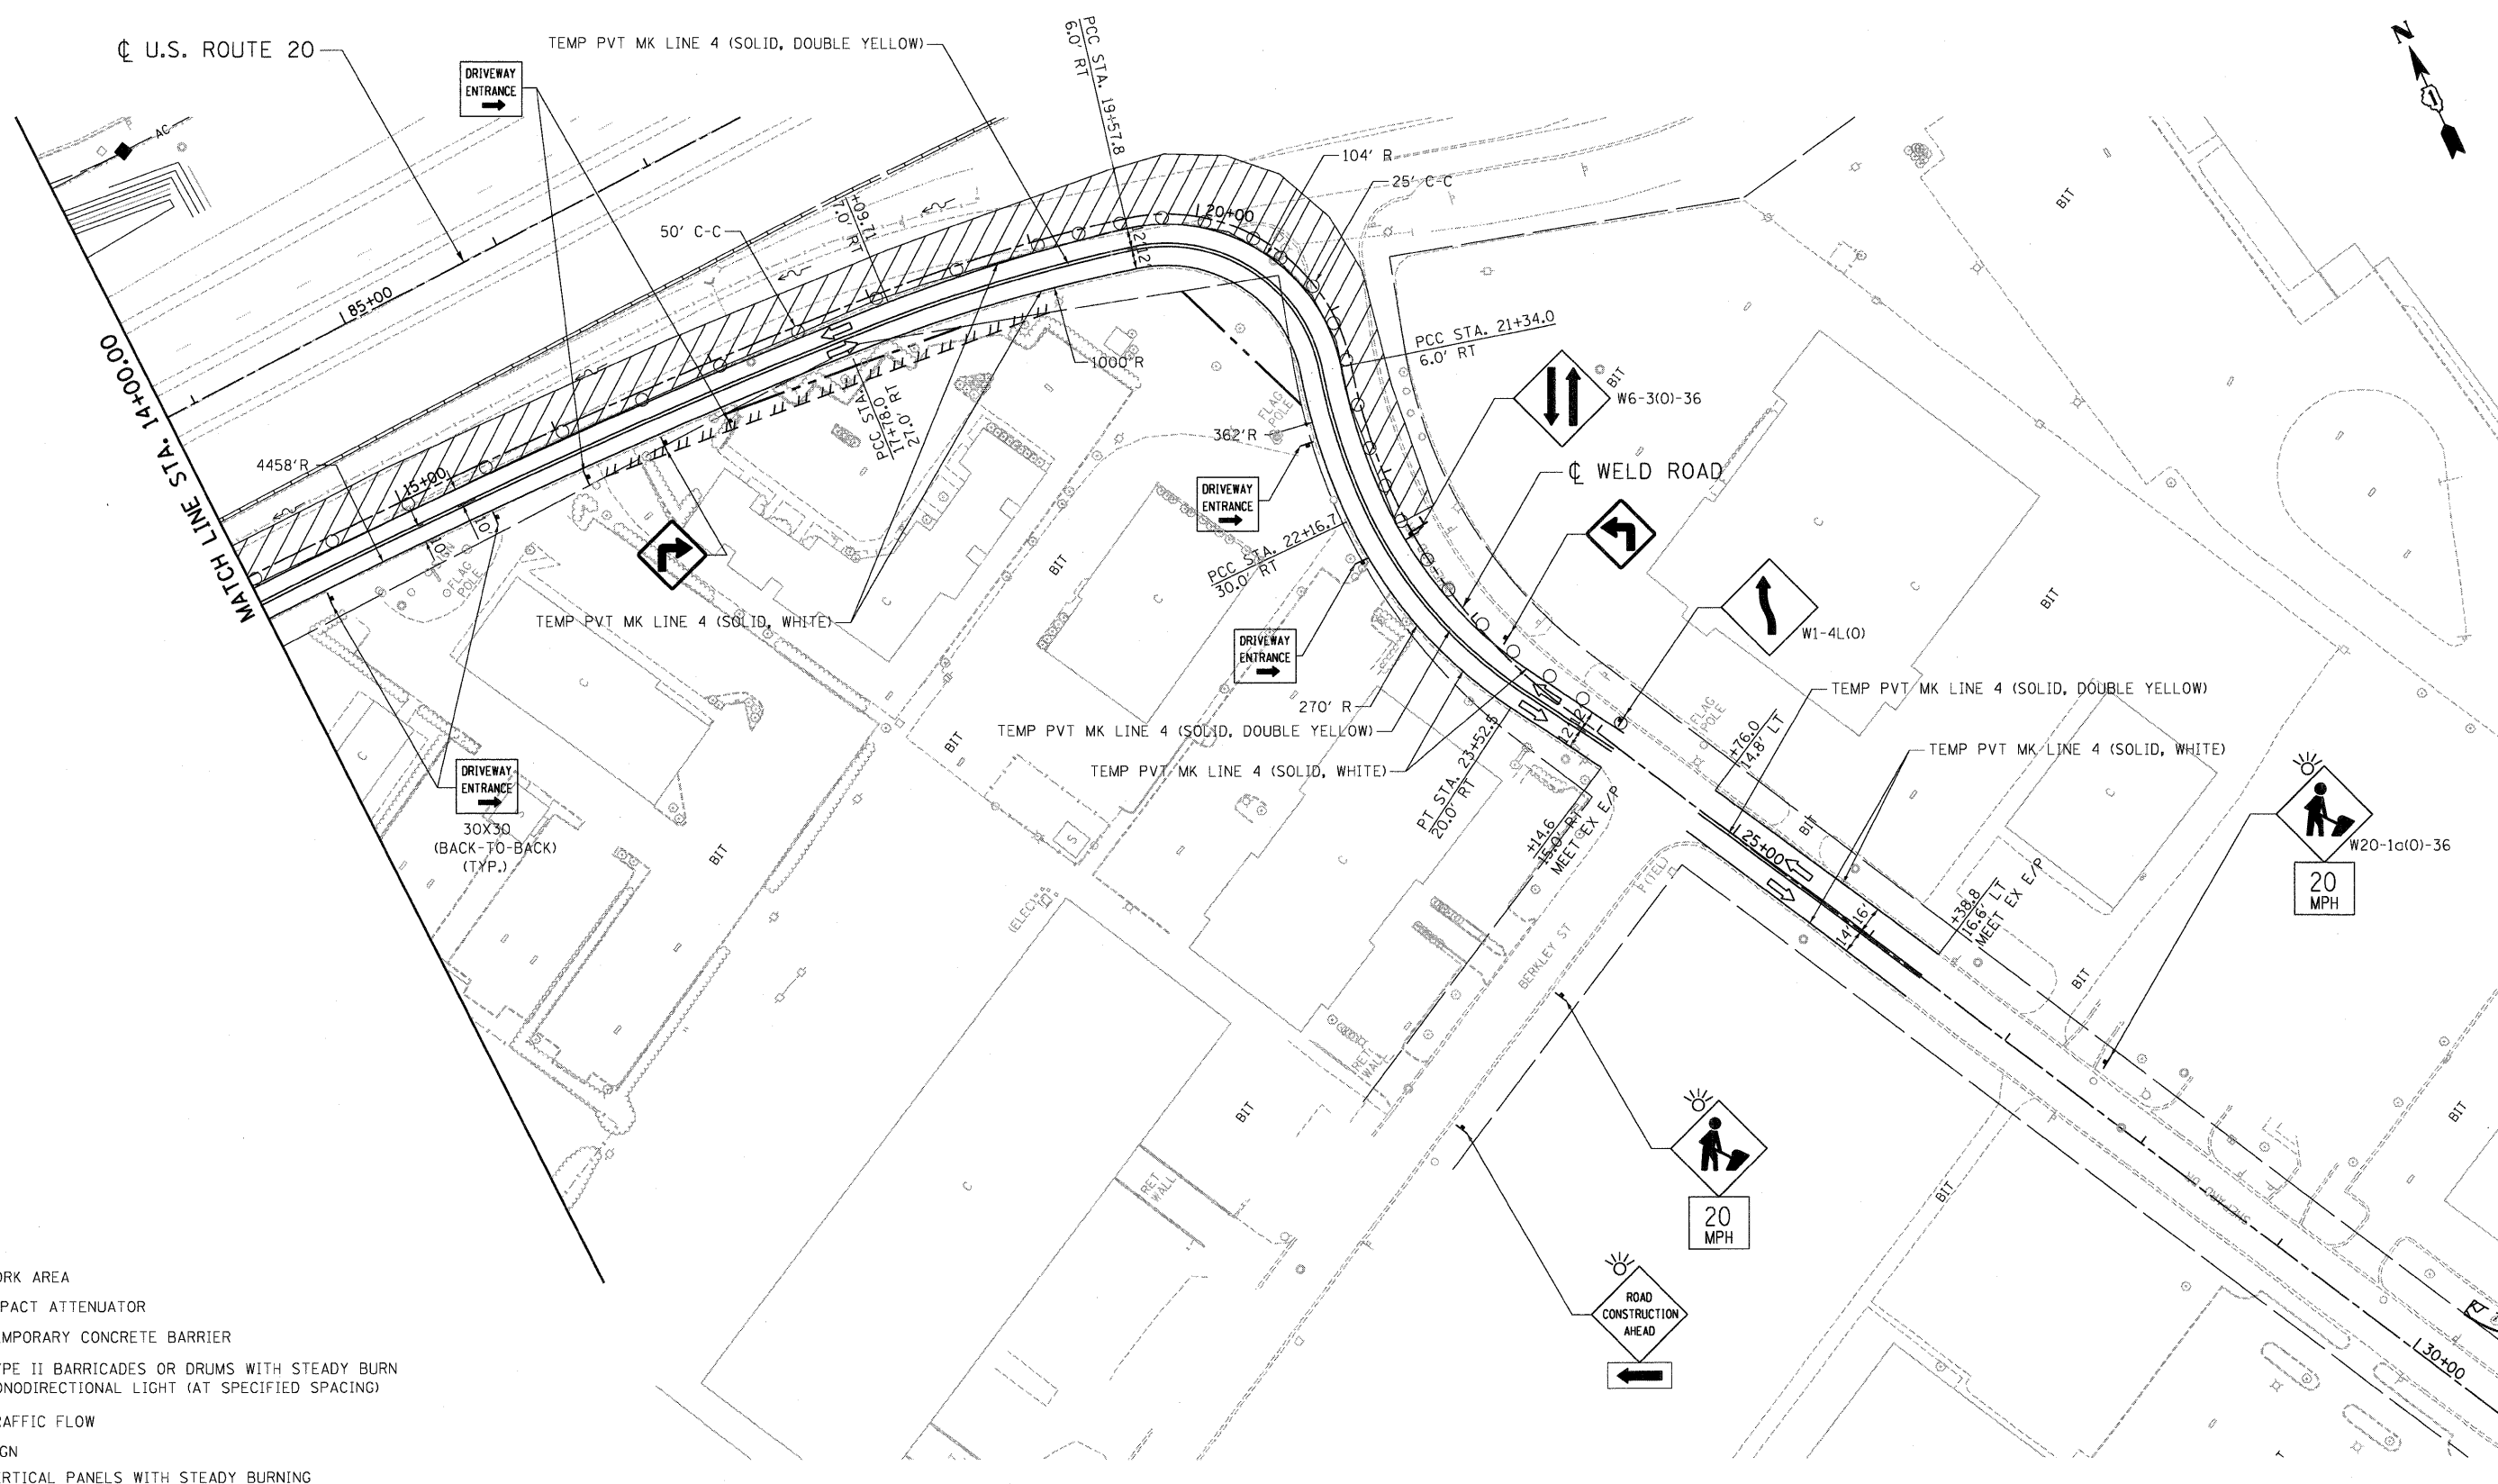

LEGEND

- WORK AREA
- IMPACT ATTENUATOR
- TEMPORARY CONCRETE BARRIER
- TYPE II BARRICADES OR DRUMS WITH STEADY BURN MONODIRECTIONAL LIGHT (AT SPECIFIED SPACING)
- TRAFFIC FLOW
- SIGN
- VERTICAL PANELS WITH STEADY BURNING LIGHTS (AT SPECIFIED SPACING)
- ARROW BOARD
- TYPE III BARRICADE
- DIRECTION INDICATOR BARRICADE
- TYPE B MONODIRECTIONAL FLASHING LIGHT
- TEMPORARY PAVEMENT

**STATE OF ILLINOIS
DEPARTMENT OF TRANSPORTATION**
FAP ROUTE 345 / US ROUTE 20

**STAGING AND TRAFFIC CONTROL
WELD ROAD
STAGE II.1**

SCALE: 1"=50' SHEET NO. OF SHEETS STA. 14+00.00 TO STA. 30+00.00

F.A.P. RTE. 345	SECTION 8R-HB-2-BY-1	COUNTY KANE	TOTAL SHEETS 434	SHEET NO. 123
FED. ROAD DIST. NO. ILLINOIS FED. AID PROJECT			CONTRACT NO. 60K90	



FILE NAME =	USER NAME = \$USER\$	DESIGNED - SA	REVISED -	DRAWN - SA	REVISED -
FILE#		CHECKED - PB	REVISED -	DATE - 05/18/11	REVISED -
PLOT SCALE = \$SCALE\$		PLOT DATE = \$DATE\$			