



PLAN SURVEYED
 ALIGNED CHECKED
 NOTE BOOK NO. _____
 DATE _____

PROFILE SURVEYED
 GRADES CHECKED
 NOTE BOOK NO. _____
 DATE _____

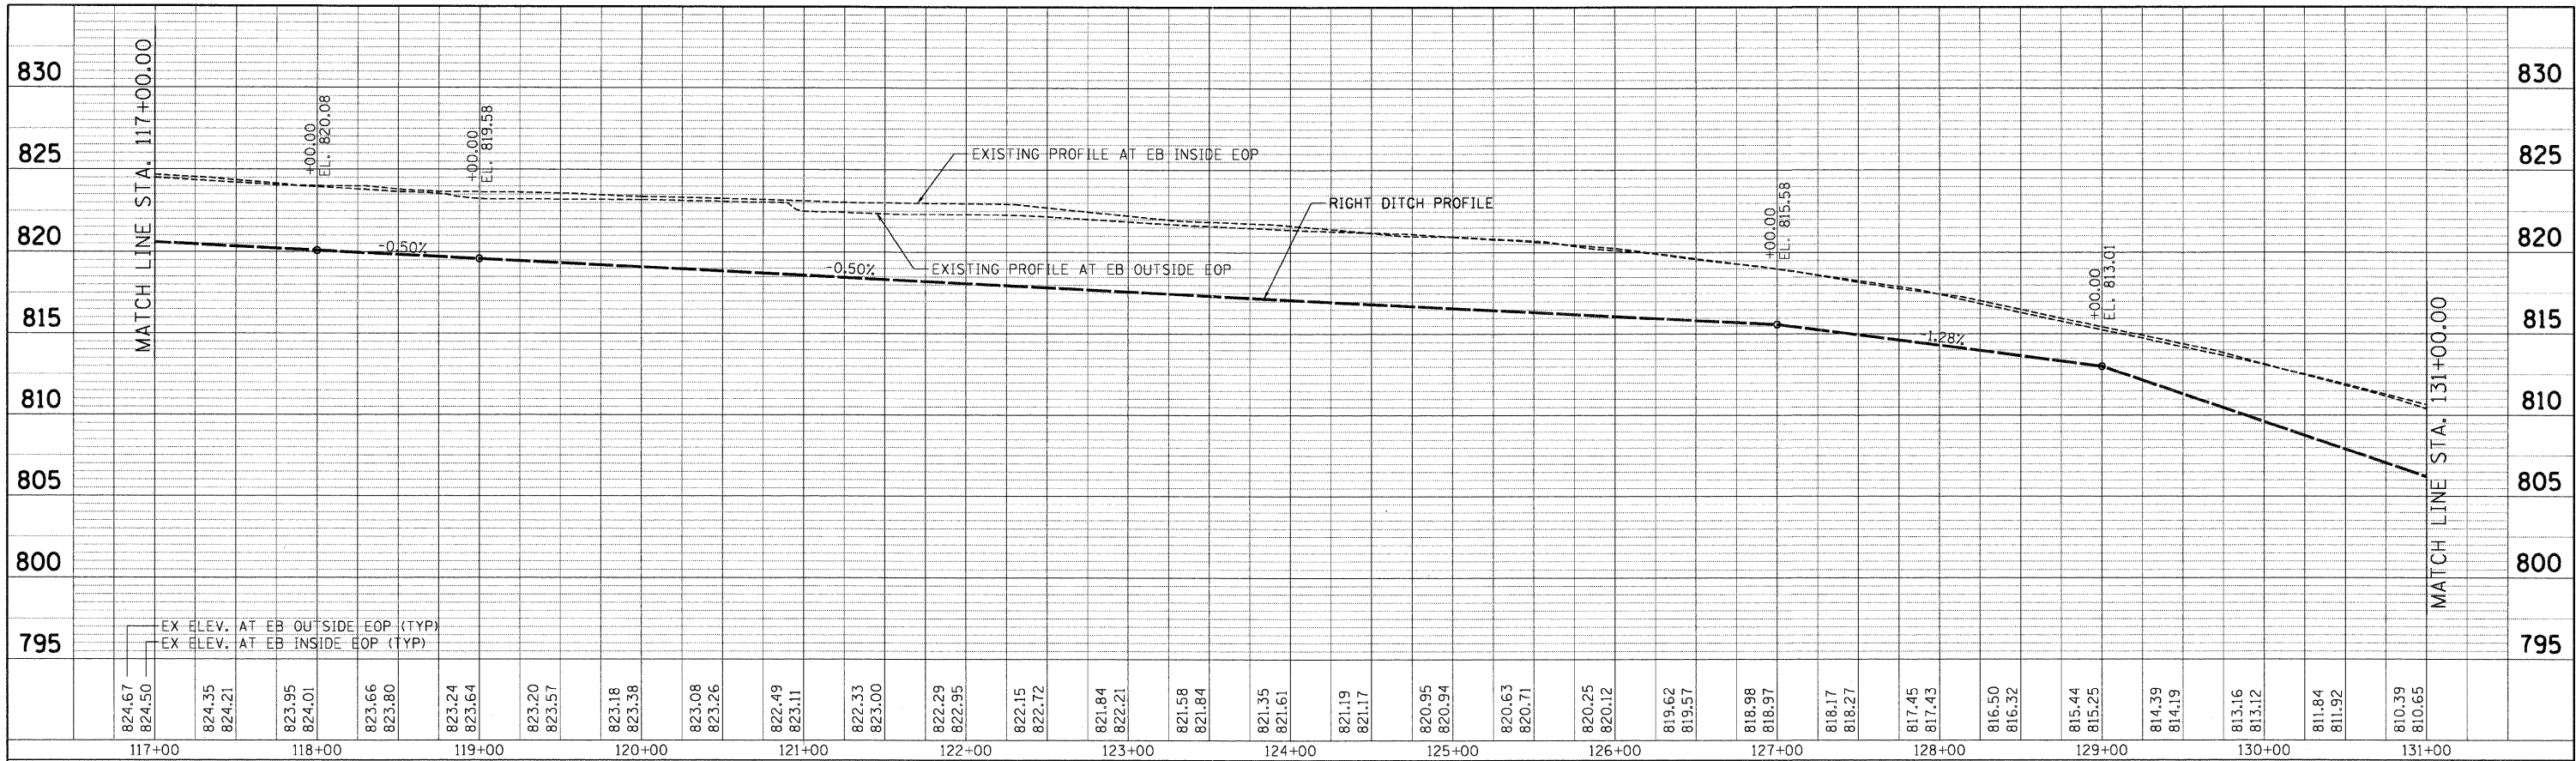

824.67	824.50	824.35	824.21	823.95	823.01	823.66	823.80	823.24	823.64	823.20	823.57	823.18	823.38	823.08	823.26	822.49	823.11	822.33	823.00	822.29	822.95	822.15	822.72	821.84	822.21	821.58	821.84	821.35	821.61	821.19	821.17	820.95	820.94	820.63	820.71	820.25	820.12	819.62	819.57	818.98	818.97	818.17	818.27	817.45	817.43	816.50	816.32	815.44	815.25	814.39	814.19	813.16	813.12	811.84	811.92	810.39	810.65				
117+00				118+00				119+00				120+00					121+00					122+00				123+00				124+00				125+00				126+00				127+00				128+00				129+00				130+00				131+00			

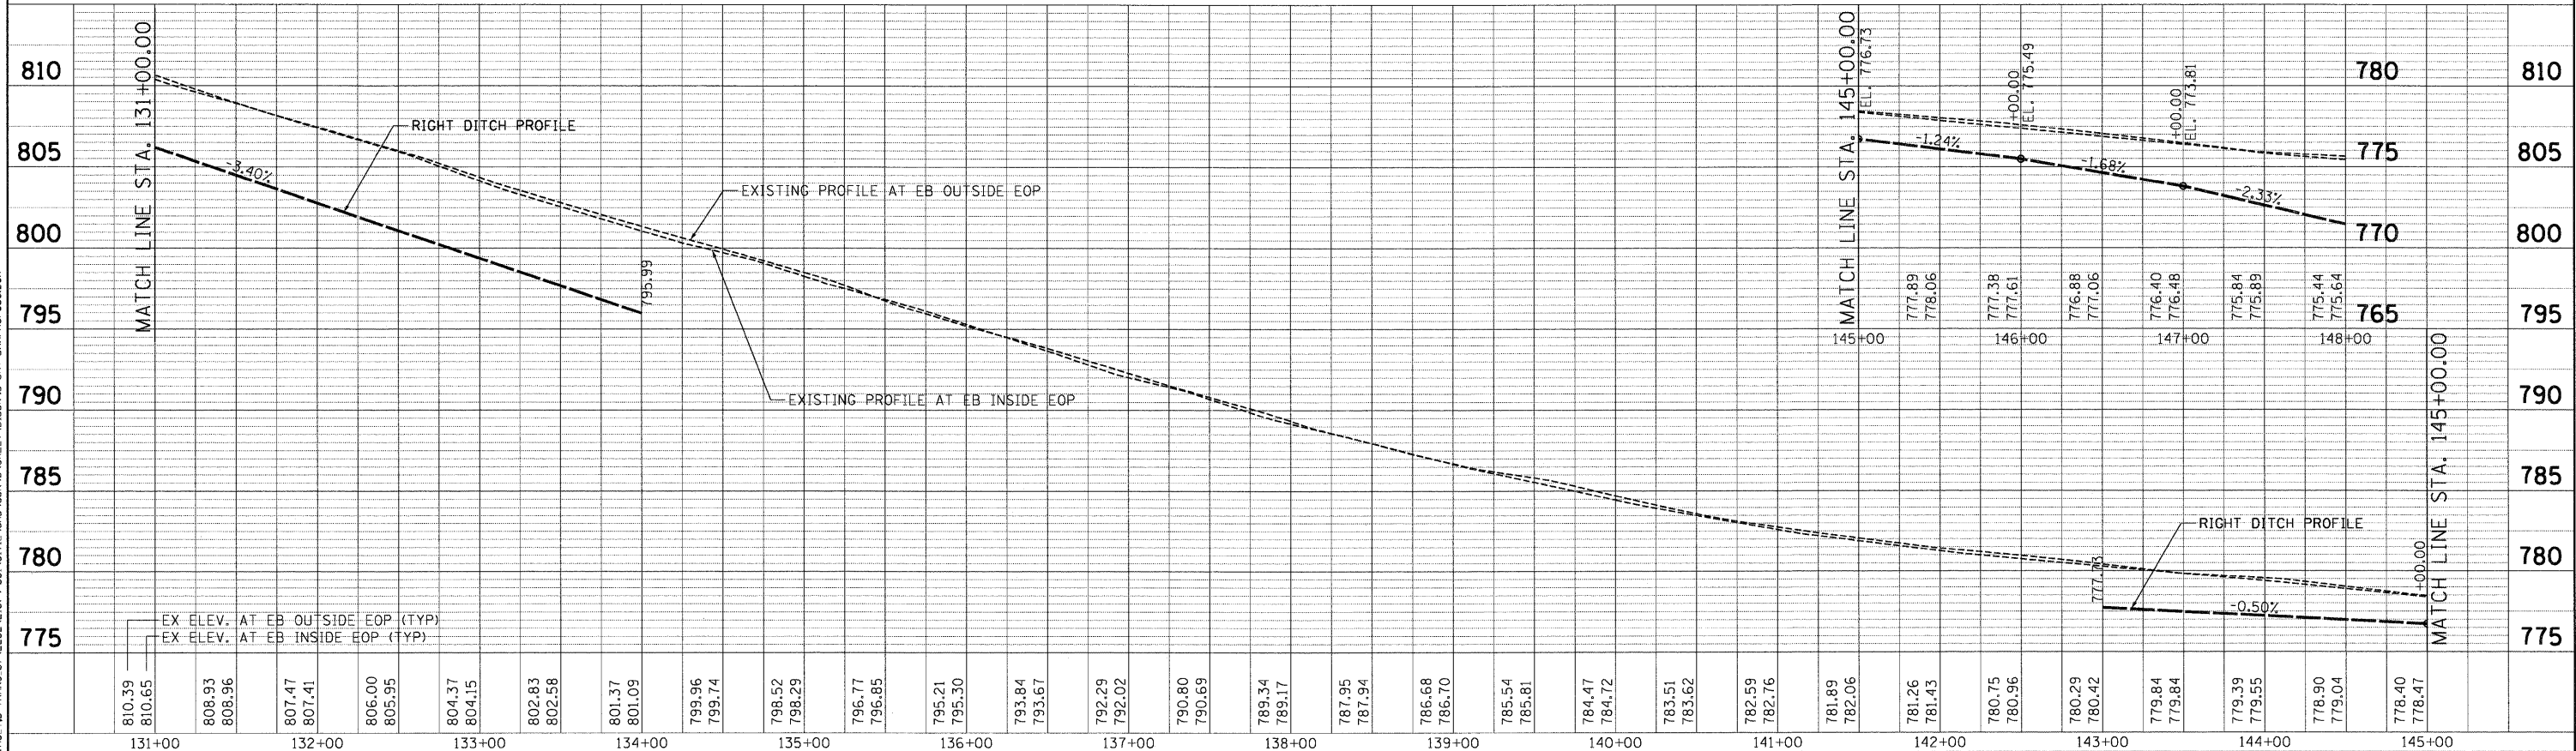

810.39	810.65	808.93	808.96	807.47	807.41	806.00	805.95	804.37	804.15	802.83	802.58	801.37	801.09	799.96	799.74	798.52	798.29	796.77	796.85	795.21	795.30	793.84	793.67	792.29	792.02	790.80	790.69	789.34	789.17	787.95	787.94	786.68	786.70	785.54	785.81	784.47	784.72	783.51	783.62	782.59	782.76	781.89	782.06	781.26	781.43	780.75	780.96	780.29	780.42	779.84	779.84	779.39	779.55	778.90	779.04	778.40	778.47					
131+00				132+00				133+00					134+00					135+00					136+00				137+00				138+00				139+00				140+00				141+00				142+00				143+00				144+00				145+00			

FILE NAME =	USER NAME = #USER#	DESIGNED - SH	REVISED -	STATE OF ILLINOIS DEPARTMENT OF TRANSPORTATION FAP ROUTE 345 / US ROUTE 20		DRAINAGE PROFILE U.S. ROUTE 20		F.A.P. RTE. 345	SECTION 8R-HB-2-BY-1	COUNTY KANE	TOTAL SHEETS 434	SHEET NO. 152
#FILE#	PLOT SCALE = #SCALE#	DRAWN - SH, FS	REVISED -			SCALE: HORIZ. 1"=50'	VERT. 1"=5'	STA. 117+00.00 TO STA. 148+00.00	FED. ROAD DIST. NO.	ILLINOIS FED. AID PROJECT	CONTRACT NO. 60K90	
PLOT DATE = #DATE#		CHECKED - TL	REVISED -	DATE - 05/18/11		REVISED -						



5-12-2011, 16:14:33
 \\S-8044\AVAVAU_1.D-TRANS_07\2202\21379-80\CIVIL\CDN\60K90\ASHEET_0168\99-SHT-DRAINPROF1.DWG