



822'-0" End to End of Wall

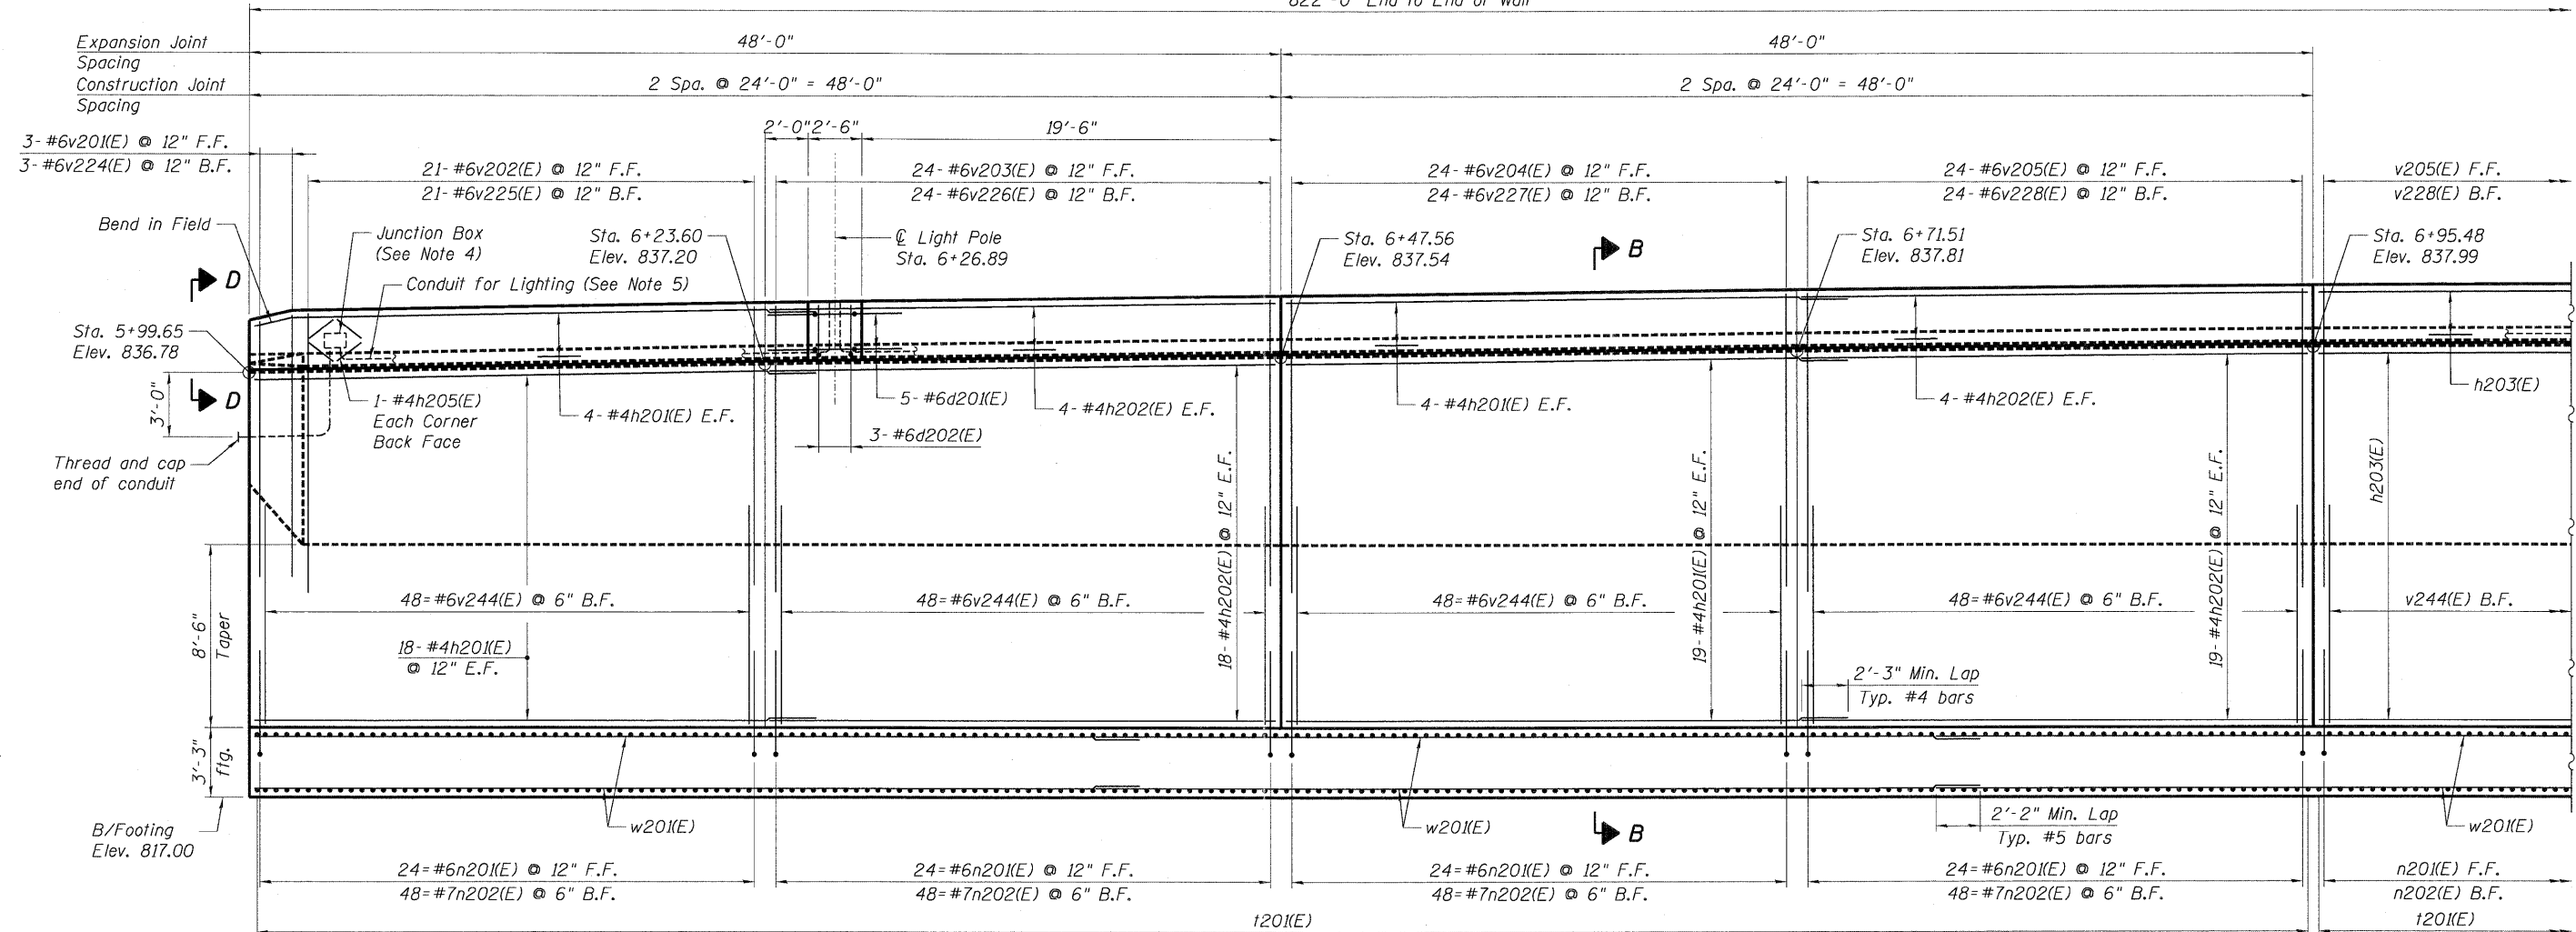

ELEVATION

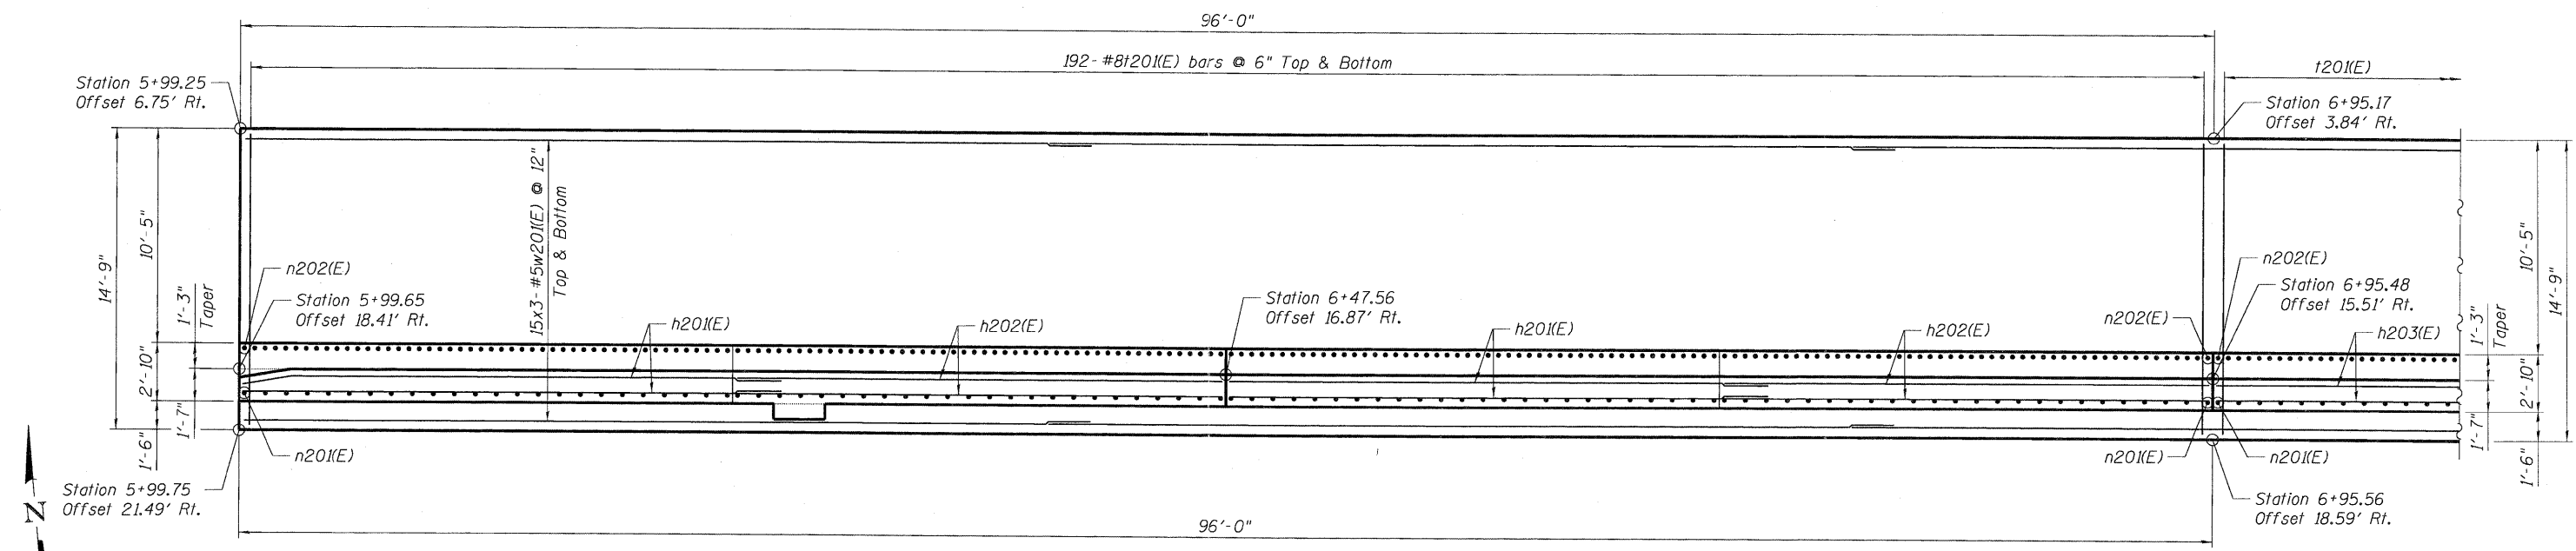

PLAN

Note:
See Sht. RW11-11 for notes.

STATE OF ILLINOIS
DEPARTMENT OF TRANSPORTATION
US 20 OVER MCLEAN BOULEVARD

WALL PLAN AND ELEVATION
1 OF 9

F.A.P. RTE.	SECTION	COUNTY	TOTAL SHEETS	SHEET NO.
345	BR-HB-2-BY-1	KANE	434	283
SN 045-W011			CONTRACT NO. 60K90	
FED. ROAD DIST. NO. 7 ILLINOIS FED. AID PROJECT				

FILE NAME =	USER NAME = #USER#	DESIGNED - MDB	REVISED -
#FILE#		DRAWN - MDB	REVISED -
	PLOT SCALE = #SCALE#	CHECKED - PK	REVISED -
	PLOT DATE = #DATE#	DATE - 05/18/11	REVISED -

SCALE: SHEET NO. RW11-3 OF RW11-18 STA. 5+99.65 TO STA. 14+20.74

-045W011-60K90-001-RET WALL.DWG, ...\\S:\SNUM-60K90-001-BORDER.DWG
 5-13-2011, 15:25:28
 -HAYWARD
 \\\F:\0244\MM\WALL.D - TRANS_07\2202\21379-001\STRUCT\CAD\60K90\045W011-60K90-001-RET WALL_SHT.DWG

