



822'-0" End to End of Wall

90'-0"

3 Spa. @ 30'-0" = 90'-0"

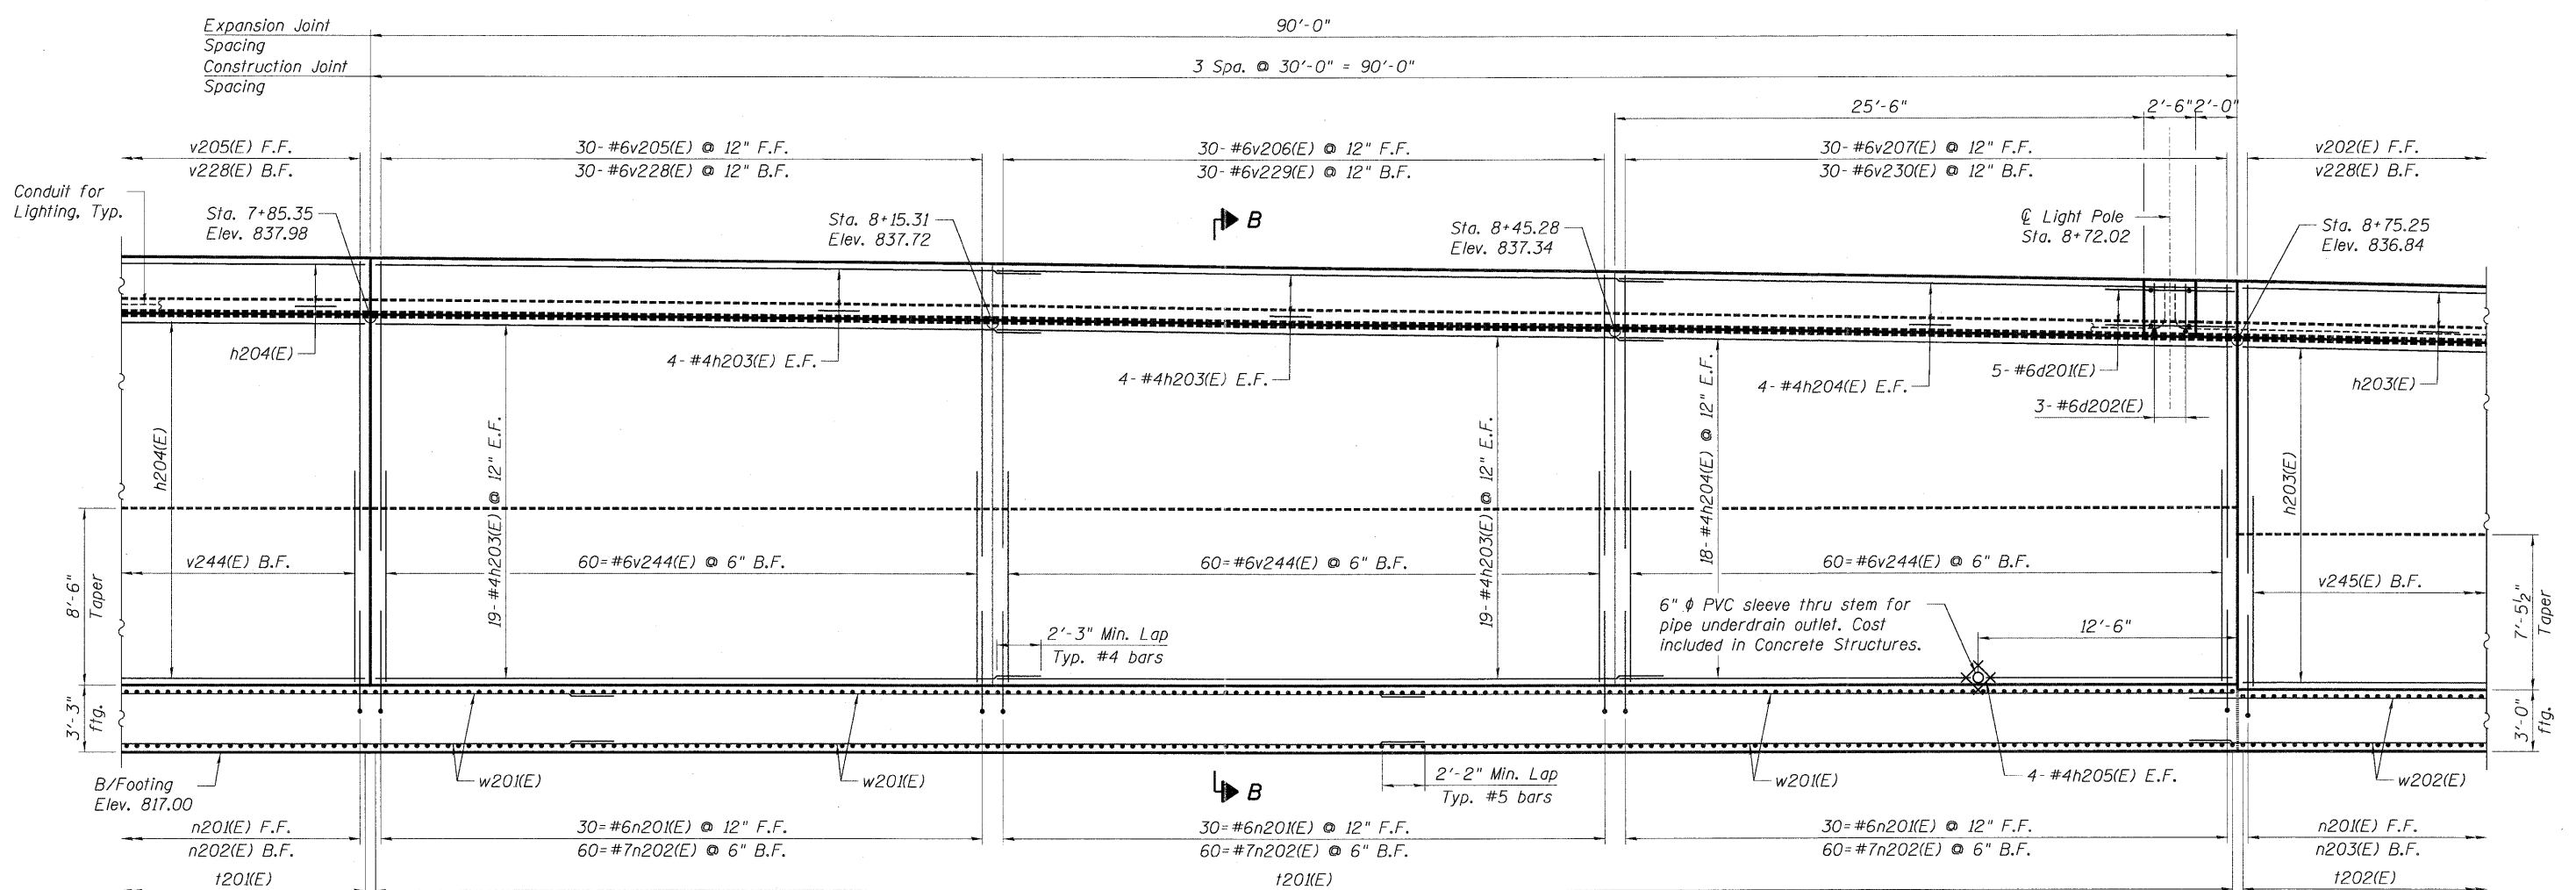

ELEVATION

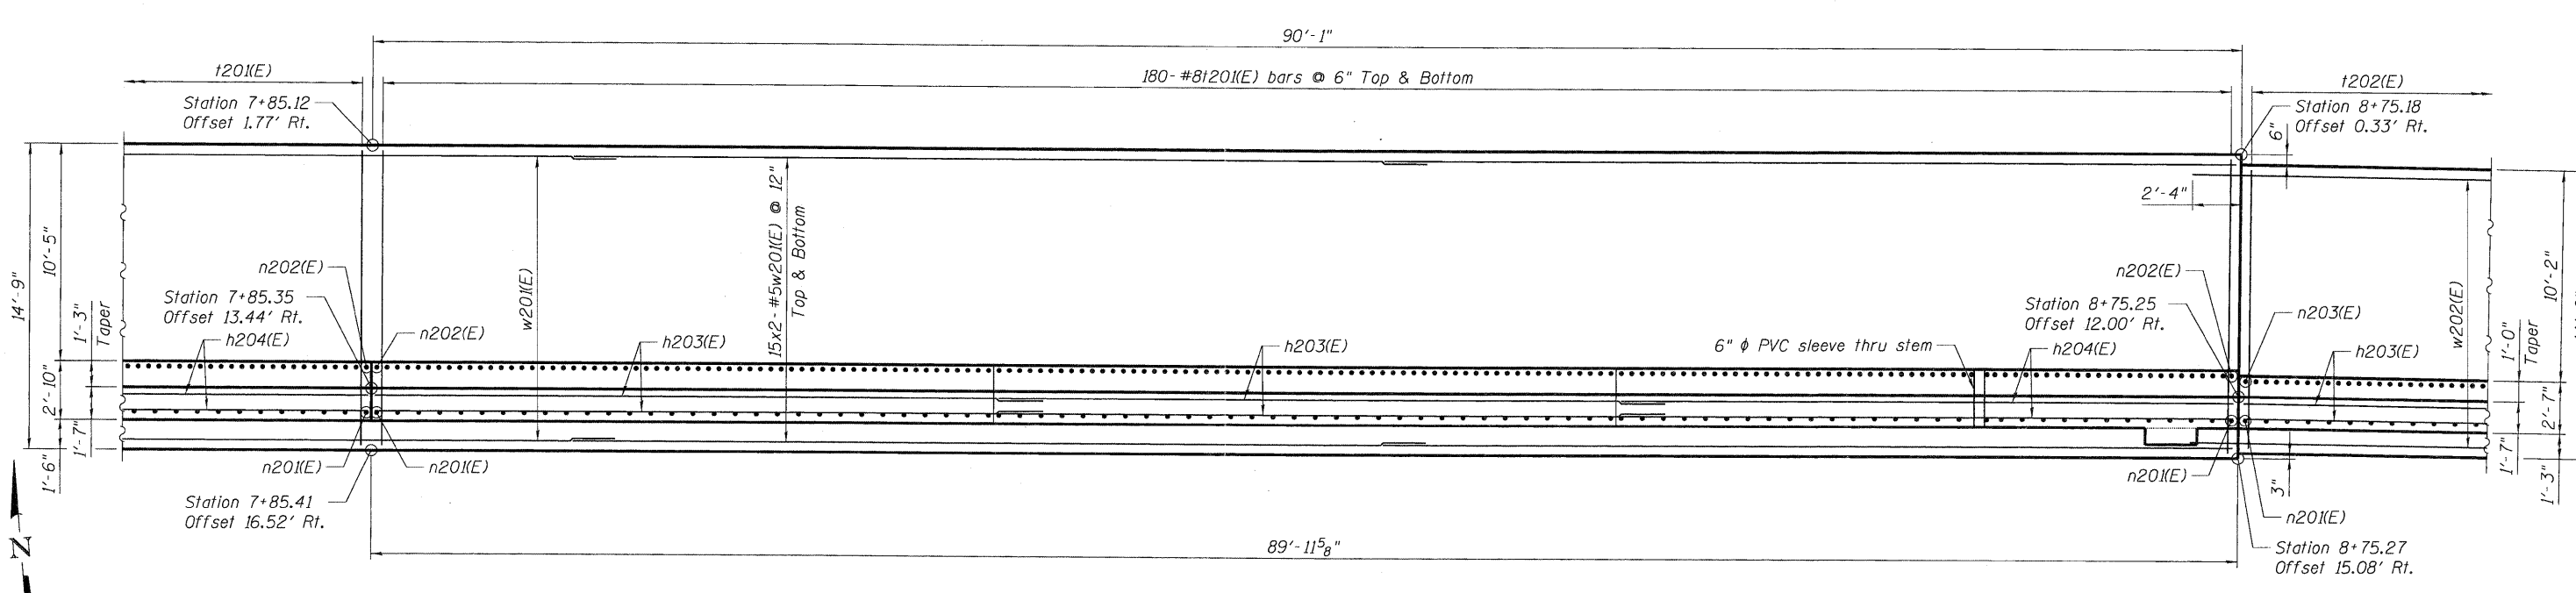

PLAN

Note:
See Sht. RW11-11 for notes.

FILE NAME = ...
 USER NAME = #USER#
 DESIGNED - MDB
 DRAWN - MDB
 CHECKED - PK
 DATE - 05/18/11
 REVISED -
 REVISED -
 REVISED -
 REVISED -
 TENG & ASSOCIATES, INC.
 ENGINEERS/ARCHITECTS/PLANNERS
 CHICAGO, ILLINOIS

STATE OF ILLINOIS
DEPARTMENT OF TRANSPORTATION
US 20 OVER MCLEAN BOULEVARD

WALL PLAN AND ELEVATION
3 OF 9
SCALE: SHEET NO. RW11-5 OF RW11-18 STA. 5+99.65 TO STA. 14+20.74

F.A.P. R.T.E.	SECTION	COUNTY	TOTAL SHEETS	SHEET NO.
345	BR-HB-2-BY-1	KANE	434	285
SN 045-W011		CONTRACT NO. 60K90		
FED. ROAD DIST. NO. 7 ILLINOIS FED. AID PROJECT				