



822'-0" End to End of Wall

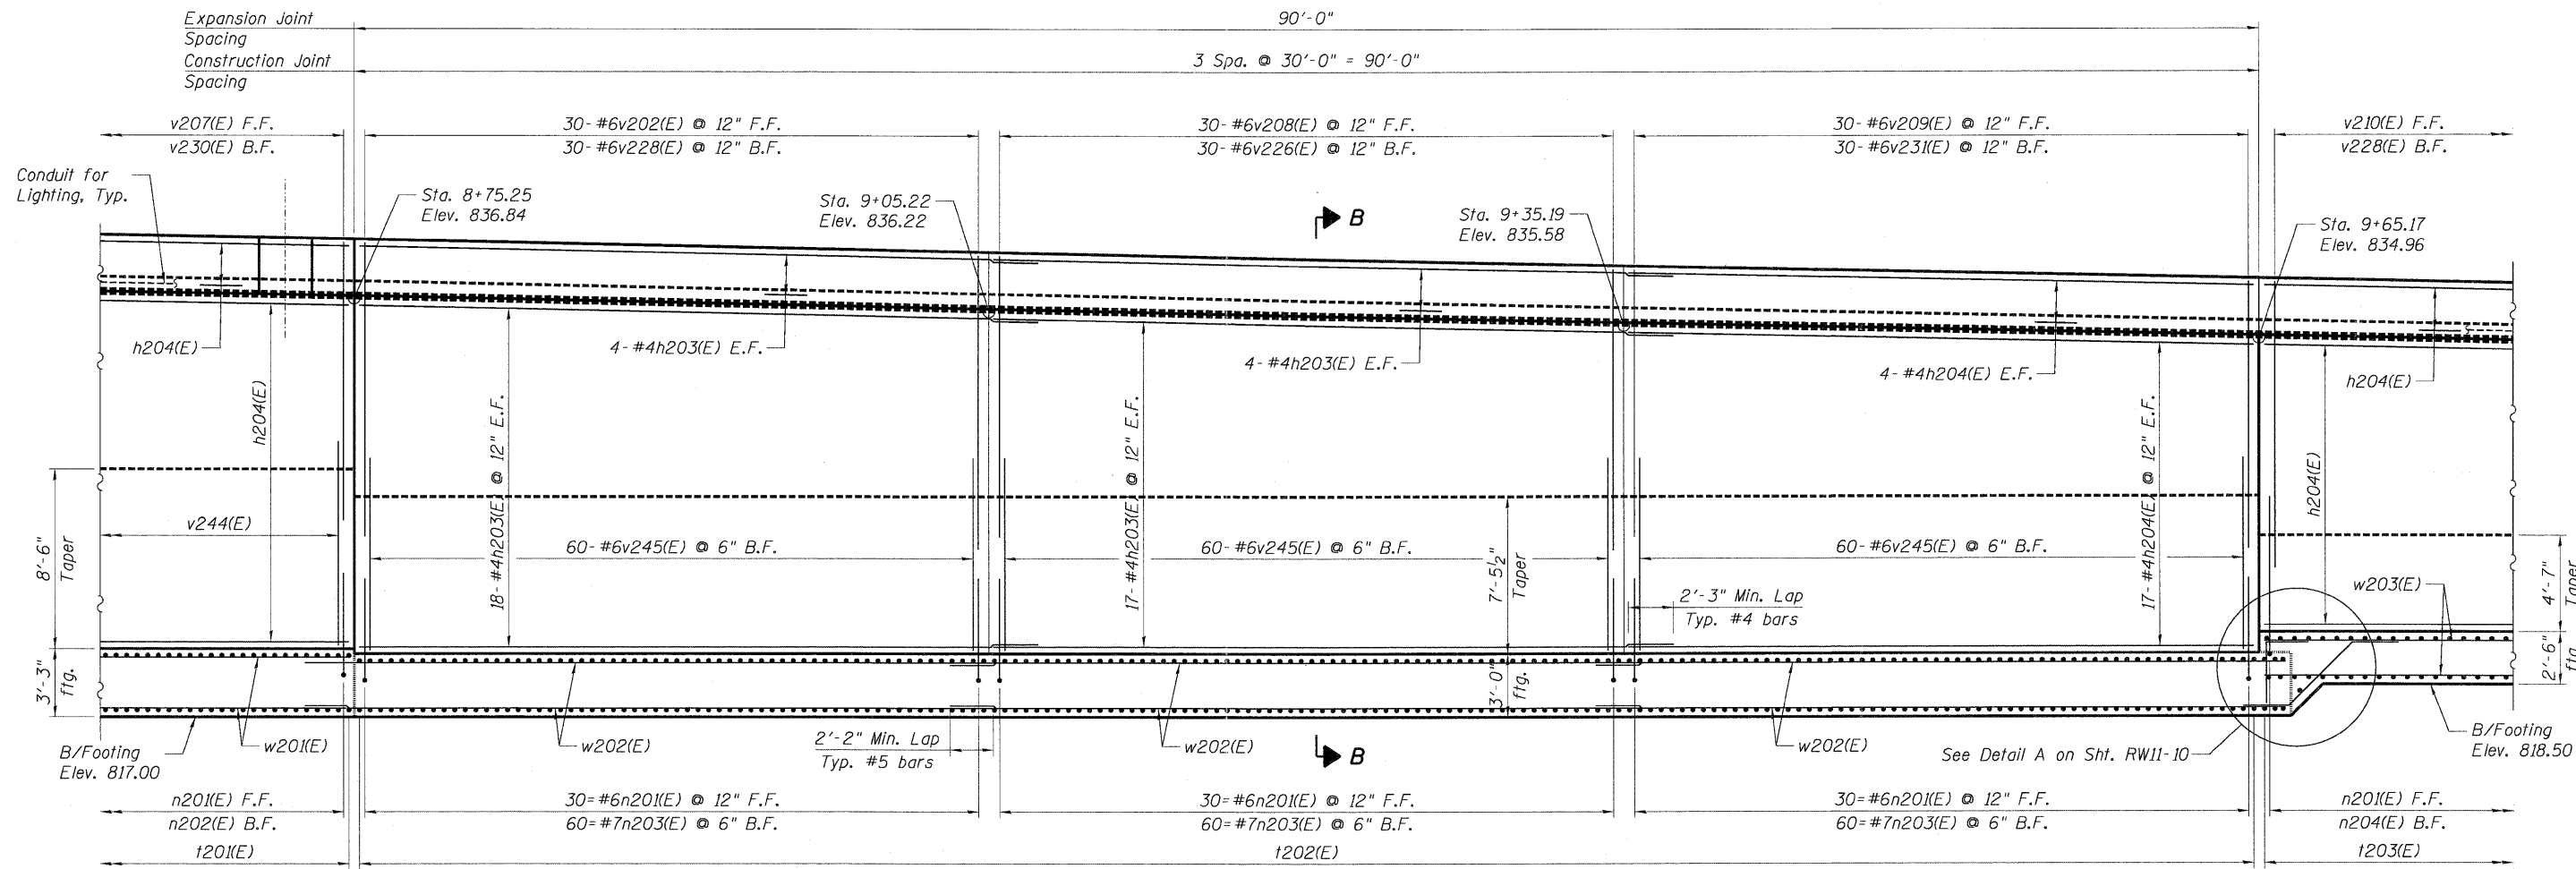

ELEVATION

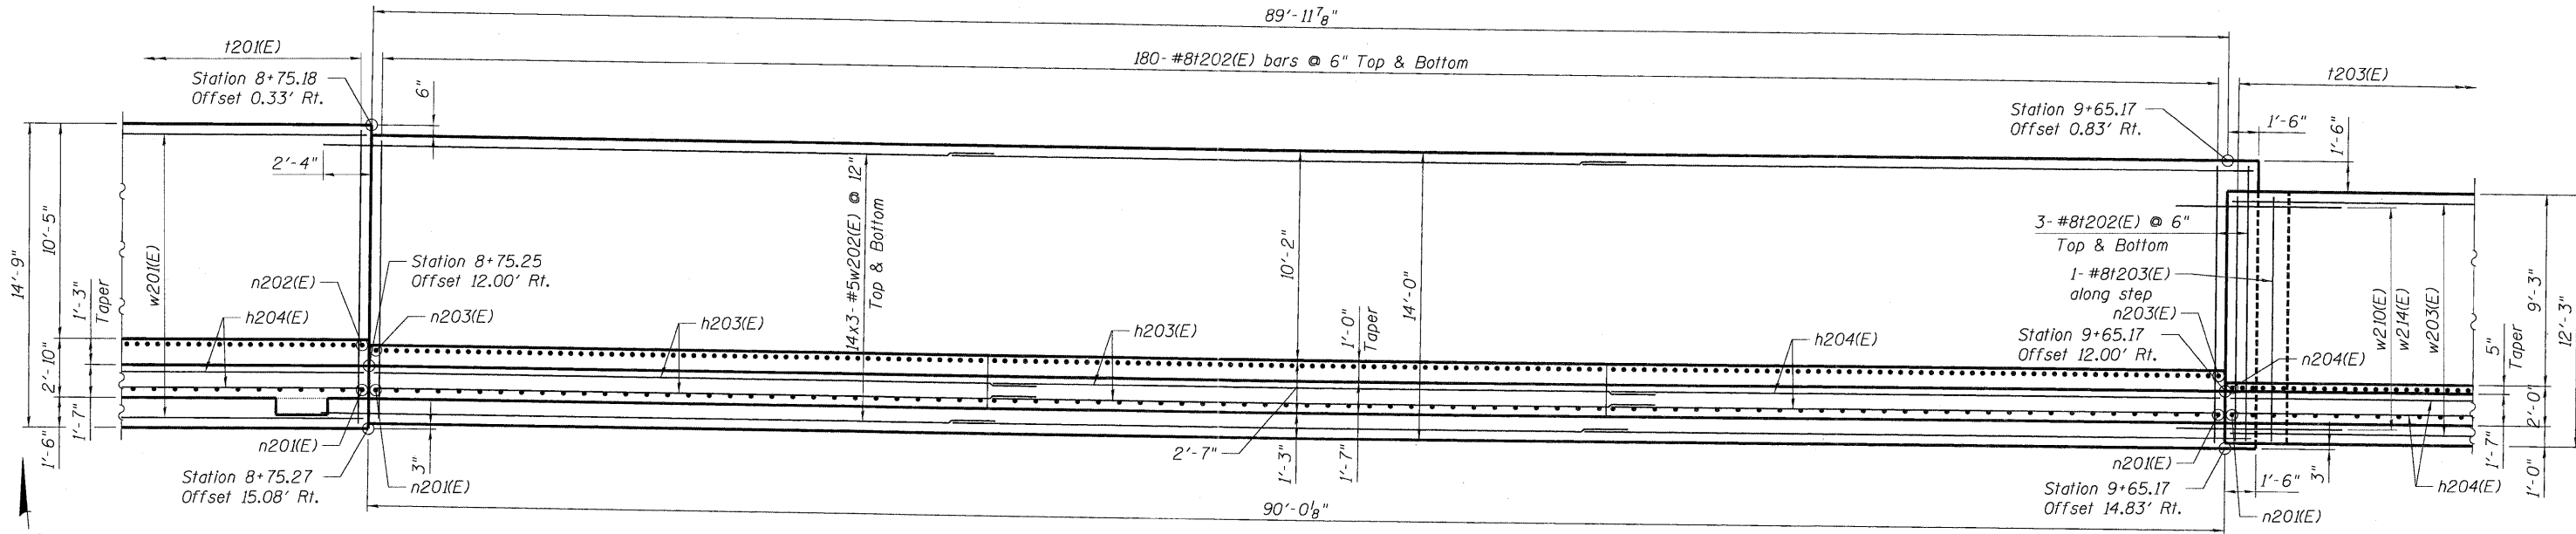

PLAN

Note: See Sht. RW11-11 for notes.

STATE OF ILLINOIS
DEPARTMENT OF TRANSPORTATION
US 20 OVER MCLEAN BOULEVARD

WALL PLAN AND ELEVATION
4 OF 9

F.A.P. RTE.	SECTION	COUNTY	TOTAL SHEETS	SHEET NO.
345	BR-HB-2-BY-1	KANE	434	286
SN 045-W011			CONTRACT NO. 60K90	
FED. ROAD DIST. NO. 7 ILLINOIS FED. AID PROJECT				

FILE NAME =	USER NAME = #USER#	DESIGNED - MDB	REVISED -
#FILE#		DRAWN - MDB	REVISED -
	PLOT SCALE = #SCALE#	CHECKED - PK	REVISED -
	PLOT DATE = #DATE#	DATE - 05/18/11	REVISED -

SCALE: SHEET NO. RW11-6 OF RW11-18 STA. 5+99.65 TO STA. 14+20.74

I:\045\011-60K90-004-RET WALL.DGN, \ALLS\NLM-60K90-001-BORDER.DGN
 5-13-2011 15:29:27 HAYMARKZ \F5-0044\ARKVAULT.D - TRANS. 07\2202\21379-001\STRUCT\CAON\60K90-045\011-SHEET\045\011-60K90-004-RET WALL.SHT.DGN

