


180 170 160 150 140 130 120 110 100 90 80 70 60 50 40 30 20 10 0 10 20 30 40 50 60 70 80 90 100 110 120


DATE
BY
SURVEYED
PLANNED
TEMPORARY
AREAS
CHECKED
FINAL
NOTE BOOK
NO.

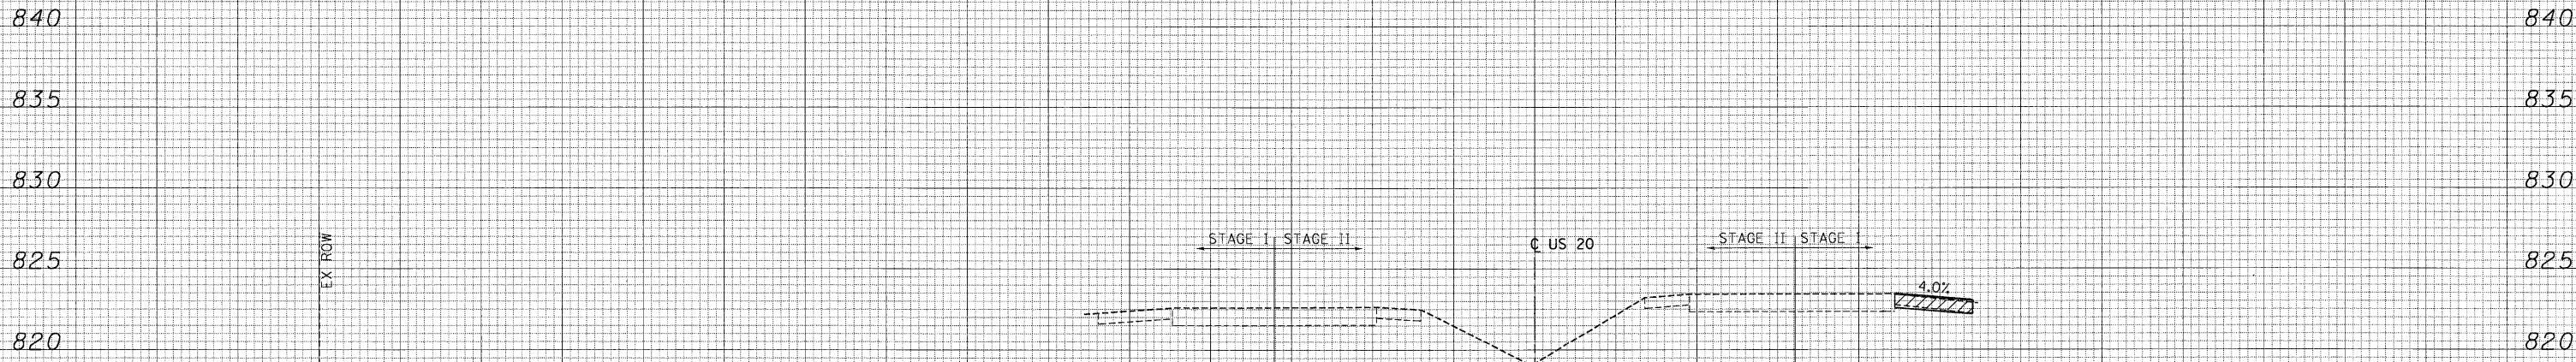

END AREAS (SQ FT)	PRE-STAGE	STAGE I	STAGE II
EARTH EXCAVATION =	0.00	1.09	0.00
EMBANKMENT =	0.00	0.00	0.00
UNS MATL (TOPSOIL EXCAVATION) =	0.00	0.00	0.00
PGE SUBGRADE =	0.00	0.00	0.00

58 + 00.00

DATE
BY
SURVEYED
PLANNED
TEMPORARY
AREAS
CHECKED
ORIGINAL
NOTE BOOK
NO.

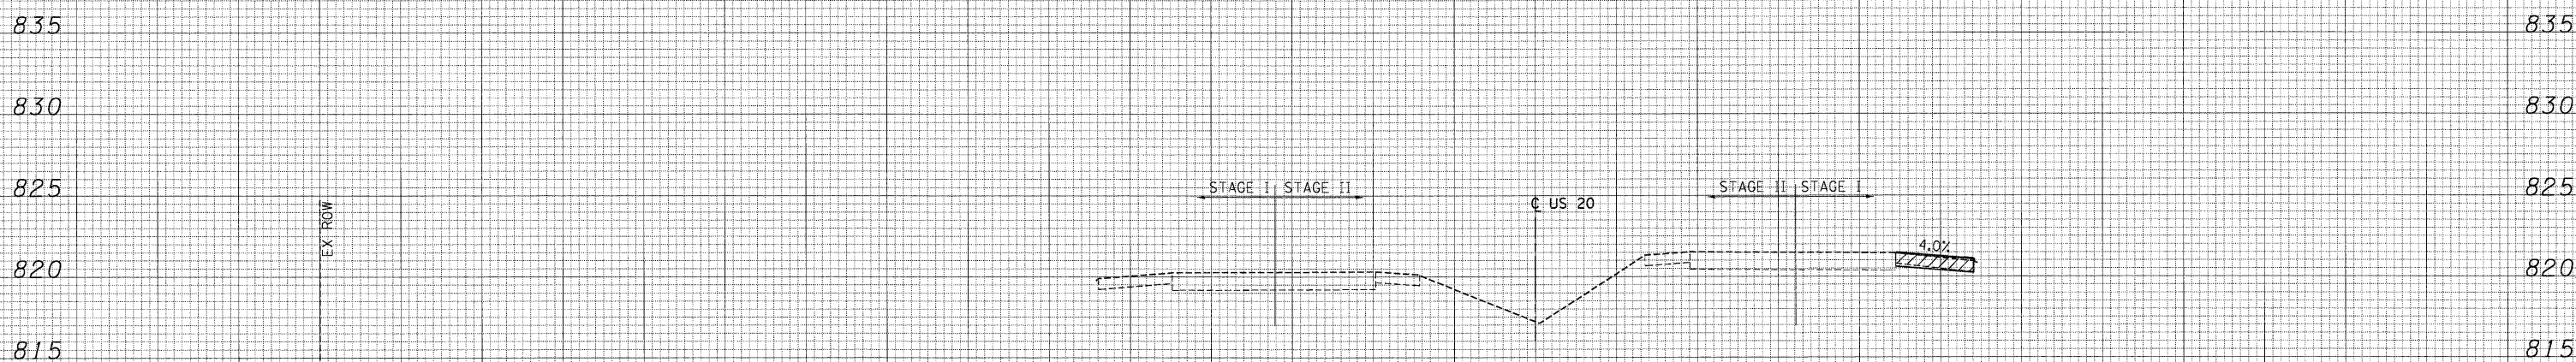

END AREAS (SQ FT)	PRE-STAGE	STAGE I	STAGE II
EARTH EXCAVATION =	0.00	1.08	0.00
EMBANKMENT =	0.00	0.00	0.00
UNS MATL (TOPSOIL EXCAVATION) =	0.00	0.00	0.00
PGE SUBGRADE =	0.00	0.00	0.00

57 + 00.00

LEGEND:

- XXXXXX UNSUITABLE MATERIAL
- ////// EXISTING PAVEMENT REMOVAL
- ////// PGE SUBGRADE
- ////// PGE, SPECIAL