



DATE _____
 BY _____
 SURVEYED _____
 PLOTTED _____
 NOTE BOOK _____
 AREAS CHECKED _____
 NO. _____

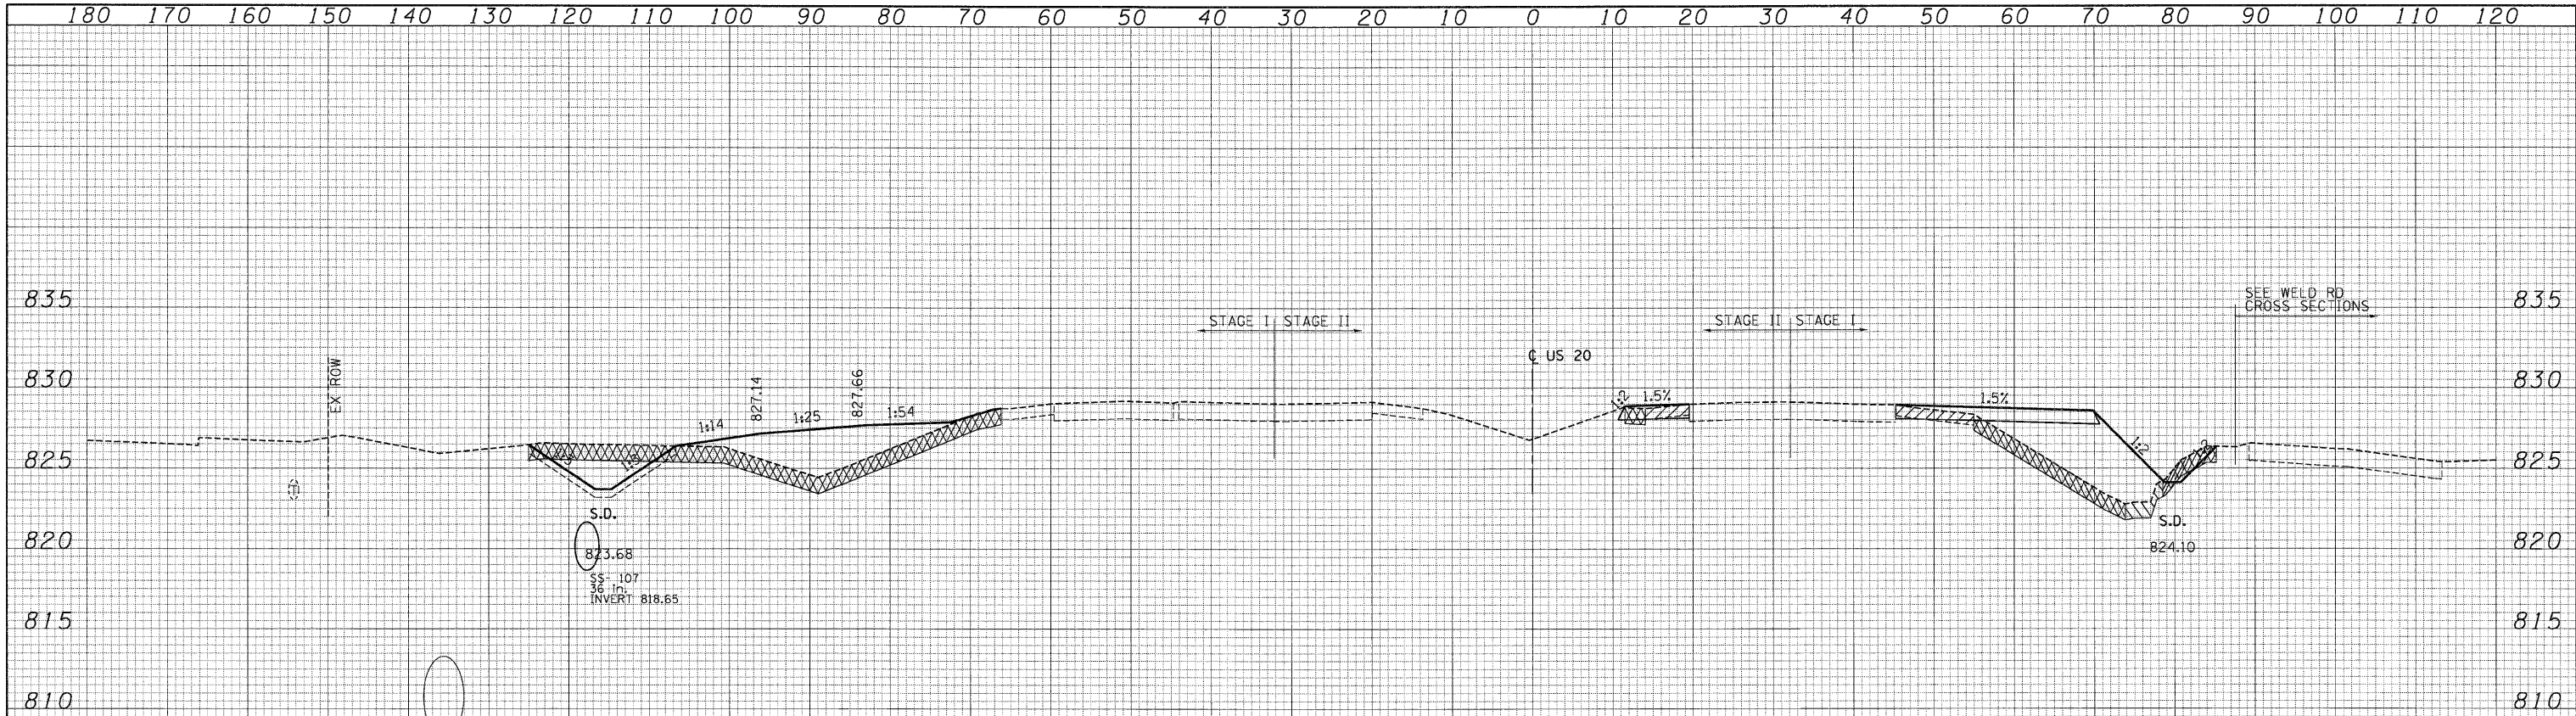

END AREAS (SQ FT)	PRE-STAGE	STAGE I	STAGE II
EARTH EXCAVATION =	0.00	20.89	0.85
EMBANKMENT =	0.00	165.73	0.72
UNS MATL (TOPSOIL EXCAVATION) =	0.00	84.44	2.54
PGE SUBGRADE =	0.00	4.63	0.00

87+00.00

DATE _____
 BY _____
 SURVEYED _____
 PLOTTED _____
 NOTE BOOK _____
 AREAS CHECKED _____
 NO. _____

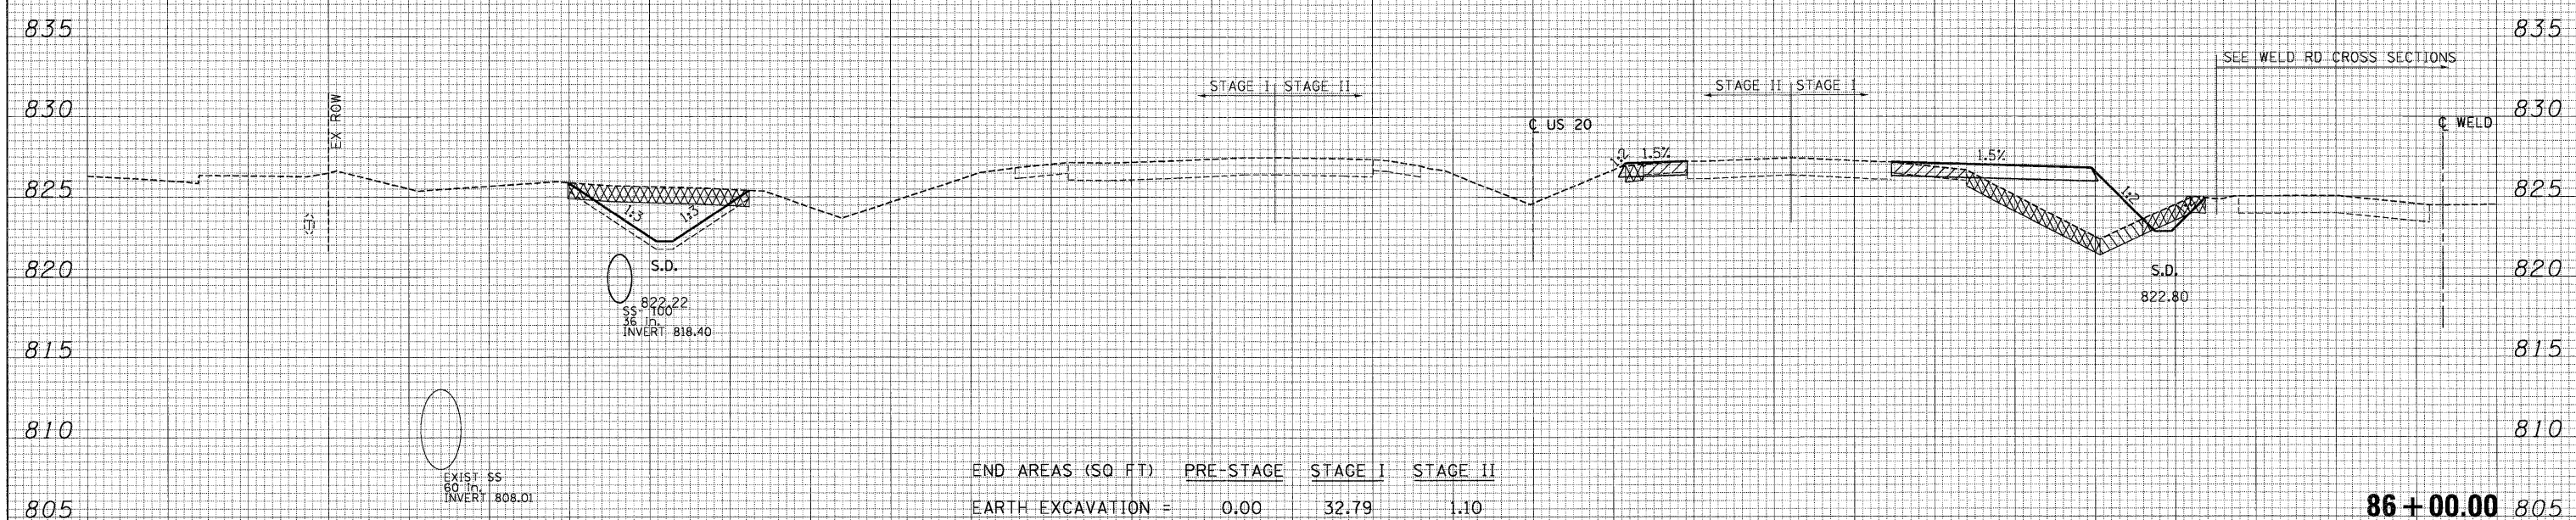

END AREAS (SQ FT)	PRE-STAGE	STAGE I	STAGE II
EARTH EXCAVATION =	0.00	32.79	1.10
EMBANKMENT =	0.00	56.40	0.63
UNS MATL (TOPSOIL EXCAVATION) =	0.00	47.02	2.24
PGE SUBGRADE =	0.00	5.32	0.00

86+00.00

- LEGEND:**
- UNSUITABLE MATERIAL
 - EXISTING PAVEMENT REMOVAL
 - PGE SUBGRADE
 - PGE, SPECIAL