


DATE _____
 BY _____
 SURVEYED _____
 PLOTTED _____
 NOTE BOOK _____
 AREAS CHECKED _____
 NO. _____

DATE _____
 BY _____
 SURVEYED _____
 PLOTTED _____
 NOTE BOOK _____
 AREAS CHECKED _____
 NO. _____

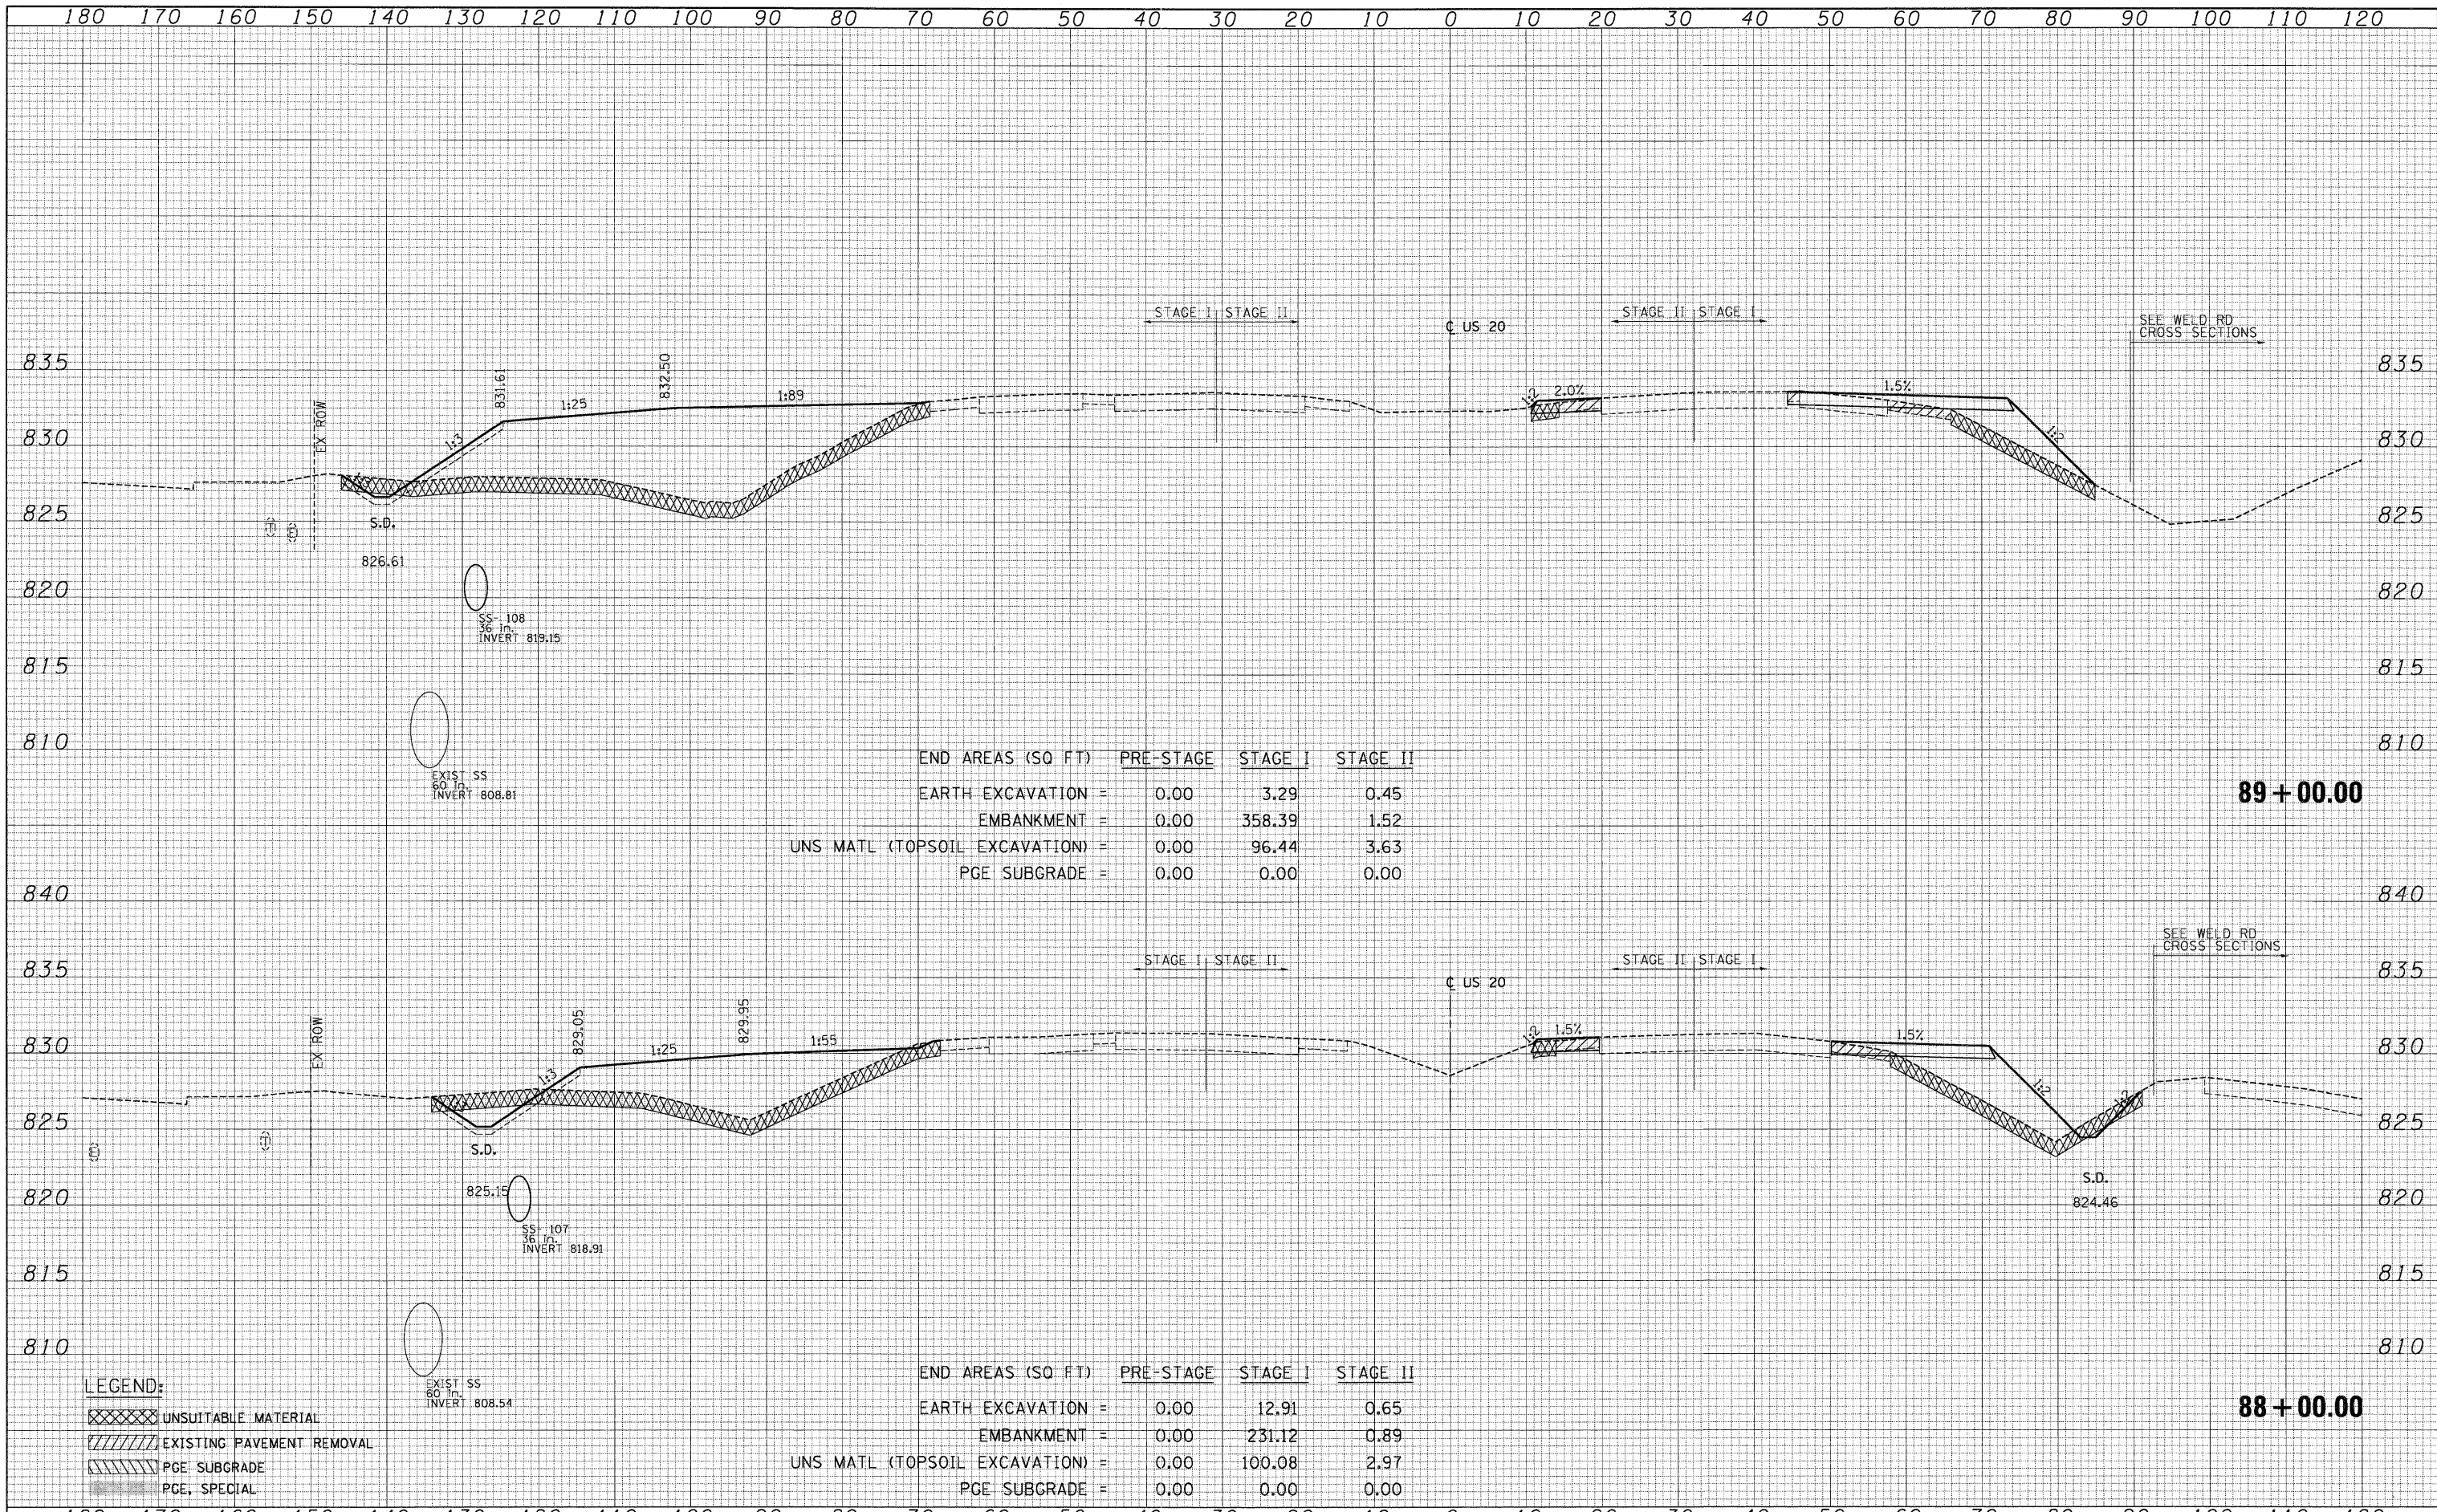

END AREAS (SQ FT)	PRE-STAGE	STAGE I	STAGE II
EARTH EXCAVATION =	0.00	3.29	0.45
EMBANKMENT =	0.00	358.39	1.52
UNS MATL (TOPSOIL EXCAVATION) =	0.00	96.44	3.63
PGE SUBGRADE =	0.00	0.00	0.00

89 + 00.00

END AREAS (SQ FT)	PRE-STAGE	STAGE I	STAGE II
EARTH EXCAVATION =	0.00	12.91	0.65
EMBANKMENT =	0.00	231.12	0.89
UNS MATL (TOPSOIL EXCAVATION) =	0.00	100.08	2.97
PGE SUBGRADE =	0.00	0.00	0.00

88 + 00.00

LEGEND:
 [Cross-hatched] UNSUITABLE MATERIAL
 [Diagonal lines] EXISTING PAVEMENT REMOVAL
 [Horizontal lines] PGE SUBGRADE
 [Dotted] PGE, SPECIAL