


100 90 80 70 60 50 40 30 20 10 0 10 20 30 40 50 60 70 80 90 100 110 120 130 140 150 160 170 180 190 200

FINAL SURVEY	SURVEYED	BY	DATE
NOTE BOOK NO.	PLOTTED		
	DATE		
	AREAS		
	CHECKED		

ORIGINAL SURVEY	SURVEYED	BY	DATE
NOTE BOOK NO.	PLOTTED		
	DATE		
	AREAS		
	CHECKED		

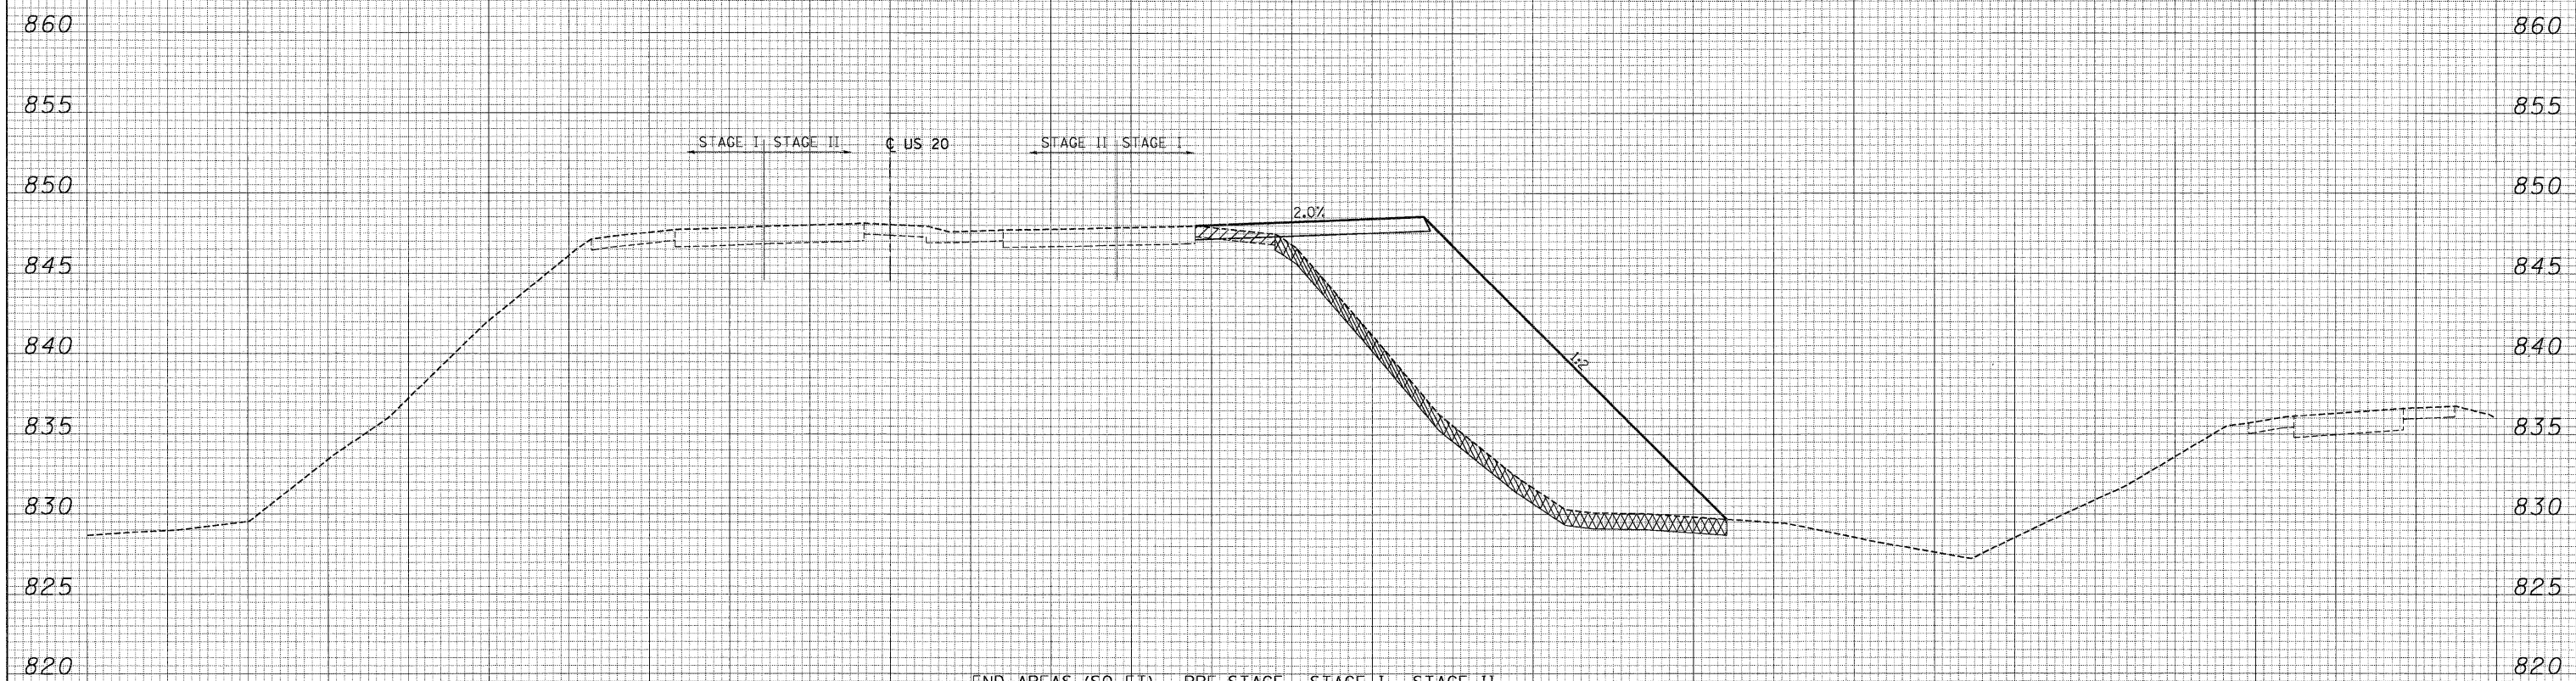

LEGEND:

- UNSUITABLE MATERIAL
- EXISTING PAVEMENT REMOVAL
- PGE SUBGRADE
- PGE, SPECIAL

END AREAS (SQ. FT)	PRE-STAGE	STAGE I	STAGE II
EARTH EXCAVATION =	0.00	0.25	0.00
EMBANKMENT =	0.00	426.36	0.00
UNS MATL (TOPSOIL EXCAVATION) =	0.00	56.23	0.00
PGE SUBGRADE =	0.00	0.00	0.00

102+00.00