


DATE _____
 BY _____
 SURVEYED _____
 PLOTTED _____
 NOTE BOOK _____
 AREAS CHECKED _____
 NO. _____

DATE _____
 BY _____
 SURVEYED _____
 PLOTTED _____
 NOTE BOOK _____
 AREAS CHECKED _____
 NO. _____

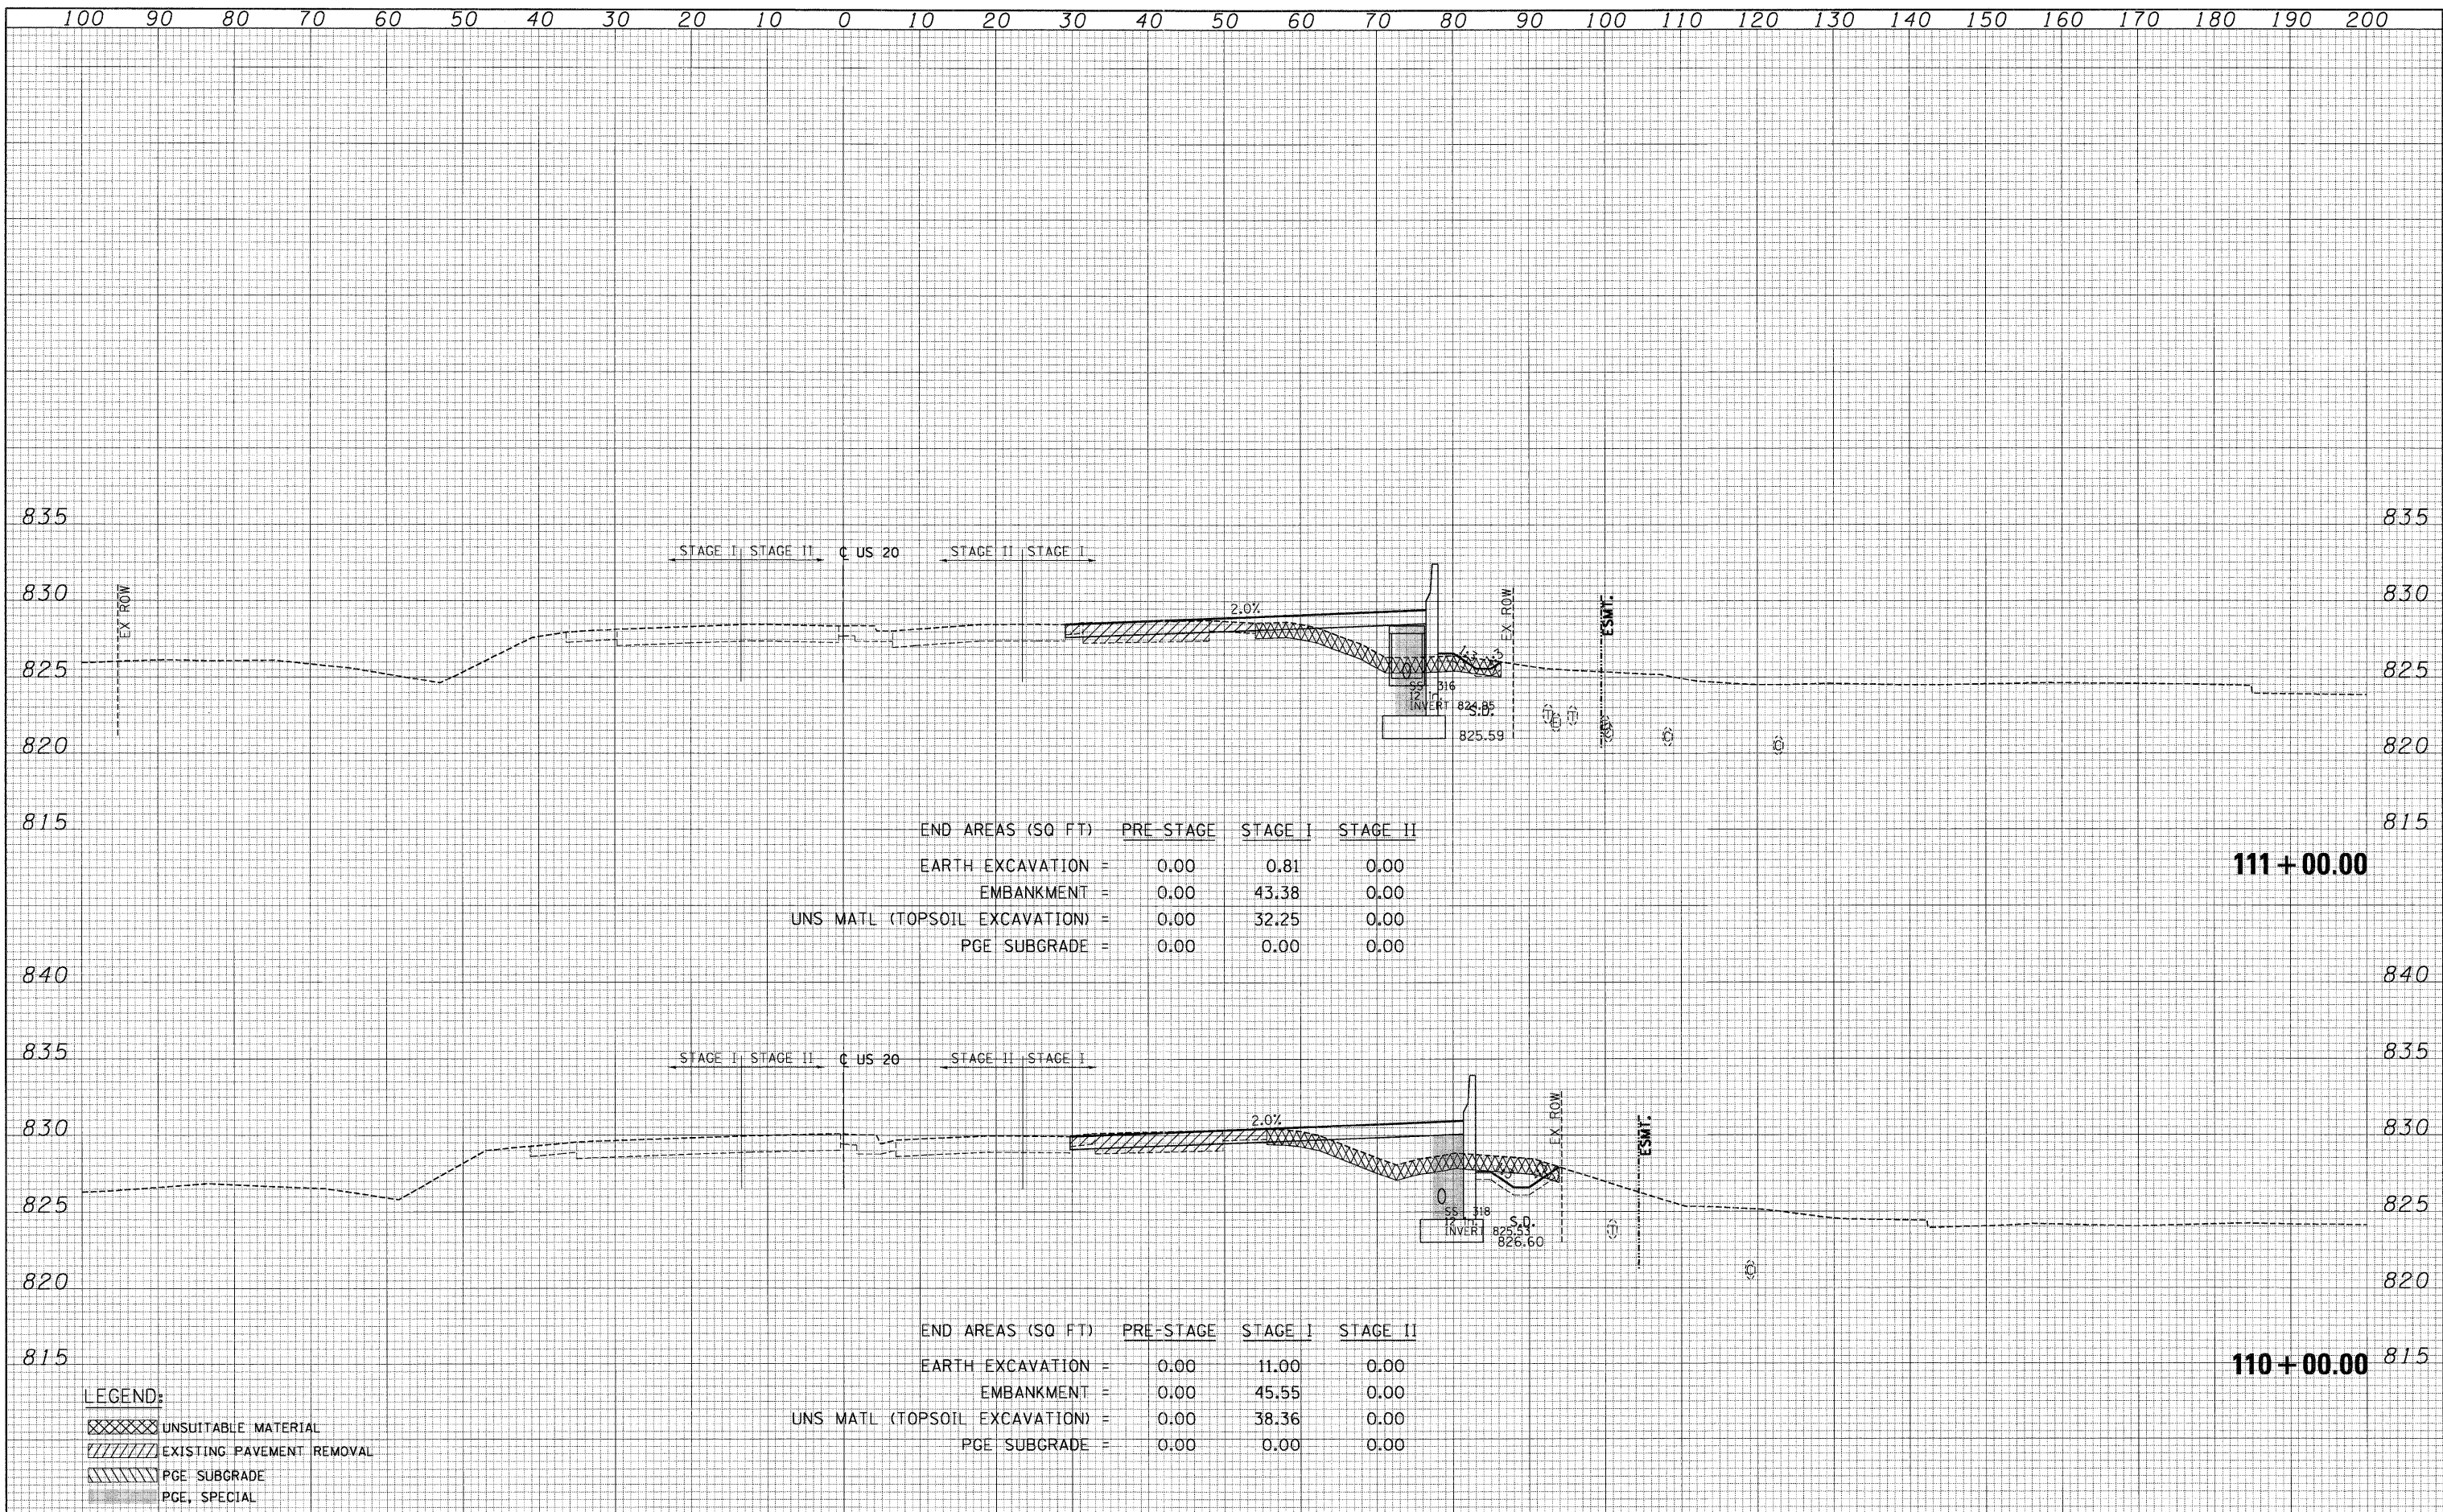

END AREAS (SQ FT)	PRE-STAGE	STAGE I	STAGE II
EARTH EXCAVATION =	0.00	0.81	0.00
EMBANKMENT =	0.00	43.38	0.00
UNS MATL (TOPSOIL EXCAVATION) =	0.00	32.25	0.00
PGE SUBGRADE =	0.00	0.00	0.00

111+00.00

END AREAS (SQ FT)	PRE-STAGE	STAGE I	STAGE II
EARTH EXCAVATION =	0.00	11.00	0.00
EMBANKMENT =	0.00	45.55	0.00
UNS MATL (TOPSOIL EXCAVATION) =	0.00	38.36	0.00
PGE SUBGRADE =	0.00	0.00	0.00

110+00.00

LEGEND:
 [Cross-hatched] UNSUITABLE MATERIAL
 [Diagonal lines] EXISTING PAVEMENT REMOVAL
 [Horizontal lines] PGE SUBGRADE
 [Solid grey] PGE, SPECIAL