



DATE \_\_\_\_\_  
 BY \_\_\_\_\_  
 SUPERVISED \_\_\_\_\_  
 SURVEY PLOTTED \_\_\_\_\_  
 NOTE BOOK NO. \_\_\_\_\_  
 AREAS CHECKED \_\_\_\_\_

DATE \_\_\_\_\_  
 BY \_\_\_\_\_  
 SUPERVISED \_\_\_\_\_  
 SURVEY PLOTTED \_\_\_\_\_  
 NOTE BOOK NO. \_\_\_\_\_  
 AREAS CHECKED \_\_\_\_\_

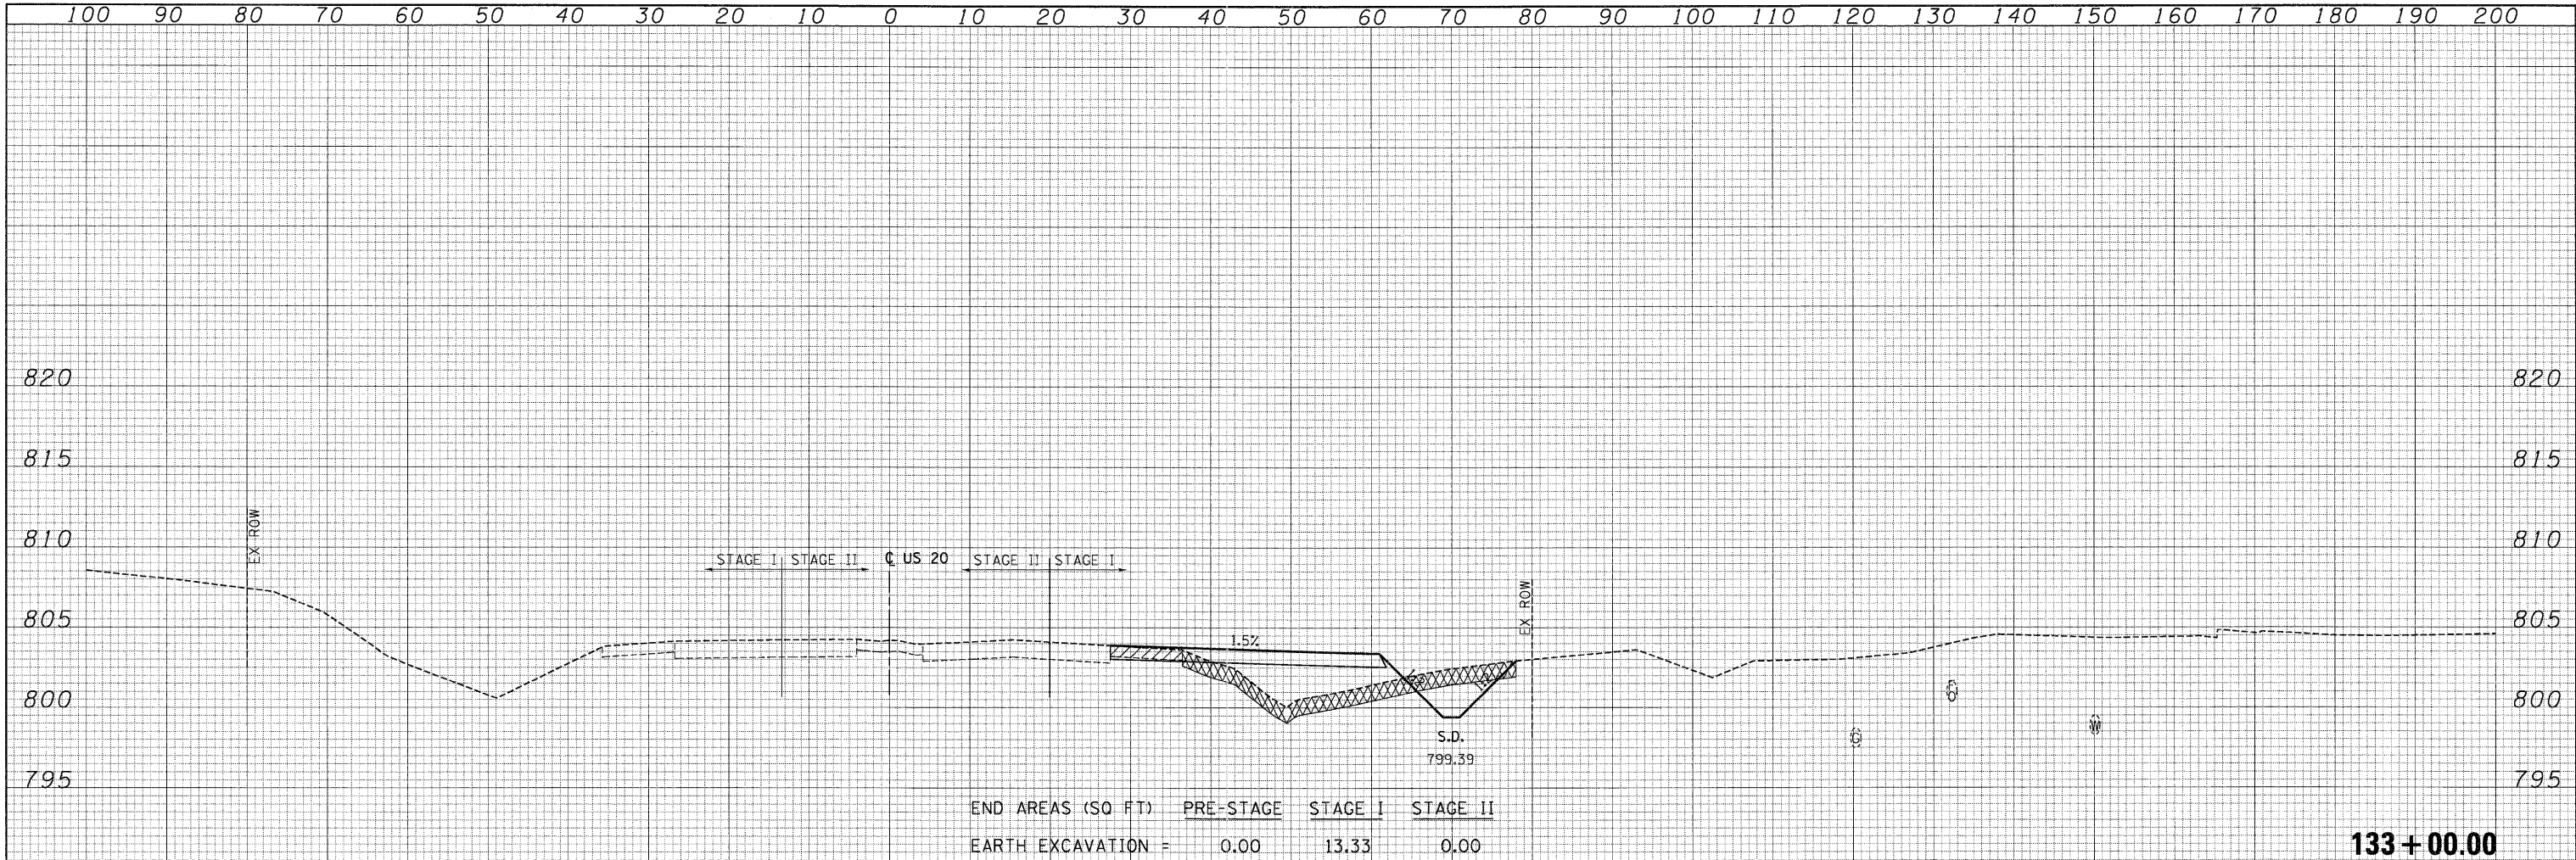

END AREAS (SQ FT)	PRE-STAGE	STAGE I	STAGE II
EARTH EXCAVATION =	0.00	13.33	0.00
EMBANKMENT =	0.00	60.98	0.00
UNS MATL (TOPSOIL EXCAVATION) =	0.00	41.53	0.00
PGE SUBGRADE =	0.00	0.00	0.00

**133+00.00**

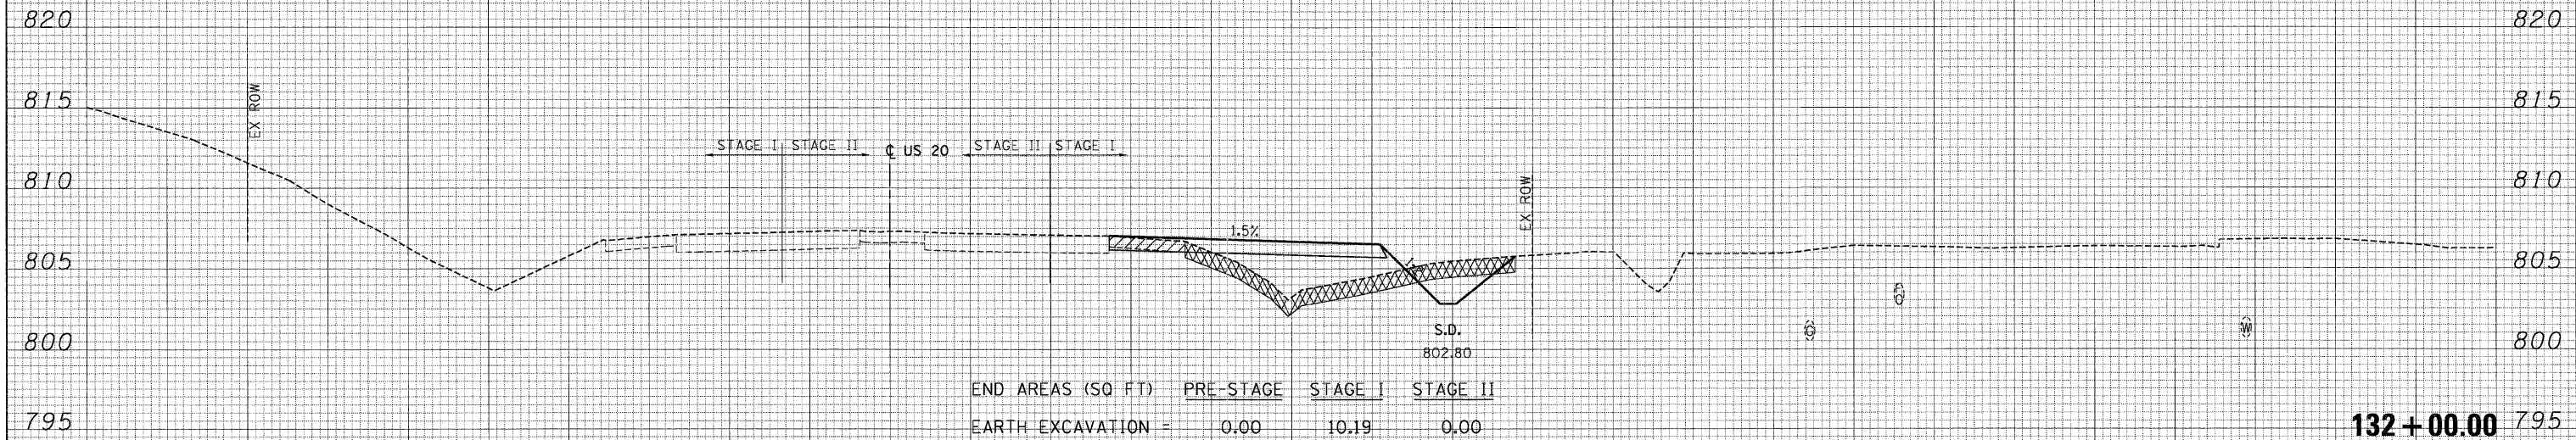

END AREAS (SQ FT)	PRE-STAGE	STAGE I	STAGE II
EARTH EXCAVATION =	0.00	10.19	0.00
EMBANKMENT =	0.00	61.71	0.00
UNS MATL (TOPSOIL EXCAVATION) =	0.00	41.10	0.00
PGE SUBGRADE =	0.00	0.00	0.00

**132+00.00**

**LEGEND:**  
 [Cross-hatched] UNSUITABLE MATERIAL  
 [Diagonal lines] EXISTING PAVEMENT REMOVAL  
 [Horizontal lines] PGE SUBGRADE  
 [Dotted] PGE, SPECIAL