



DATE _____
 BY _____
 SURVEYED _____
 PLOTTED _____
 NOTE BOOK _____
 AREAS CHECKED _____
 NO. _____

DATE _____
 BY _____
 SURVEYED _____
 PLOTTED _____
 NOTE BOOK _____
 AREAS CHECKED _____
 NO. _____

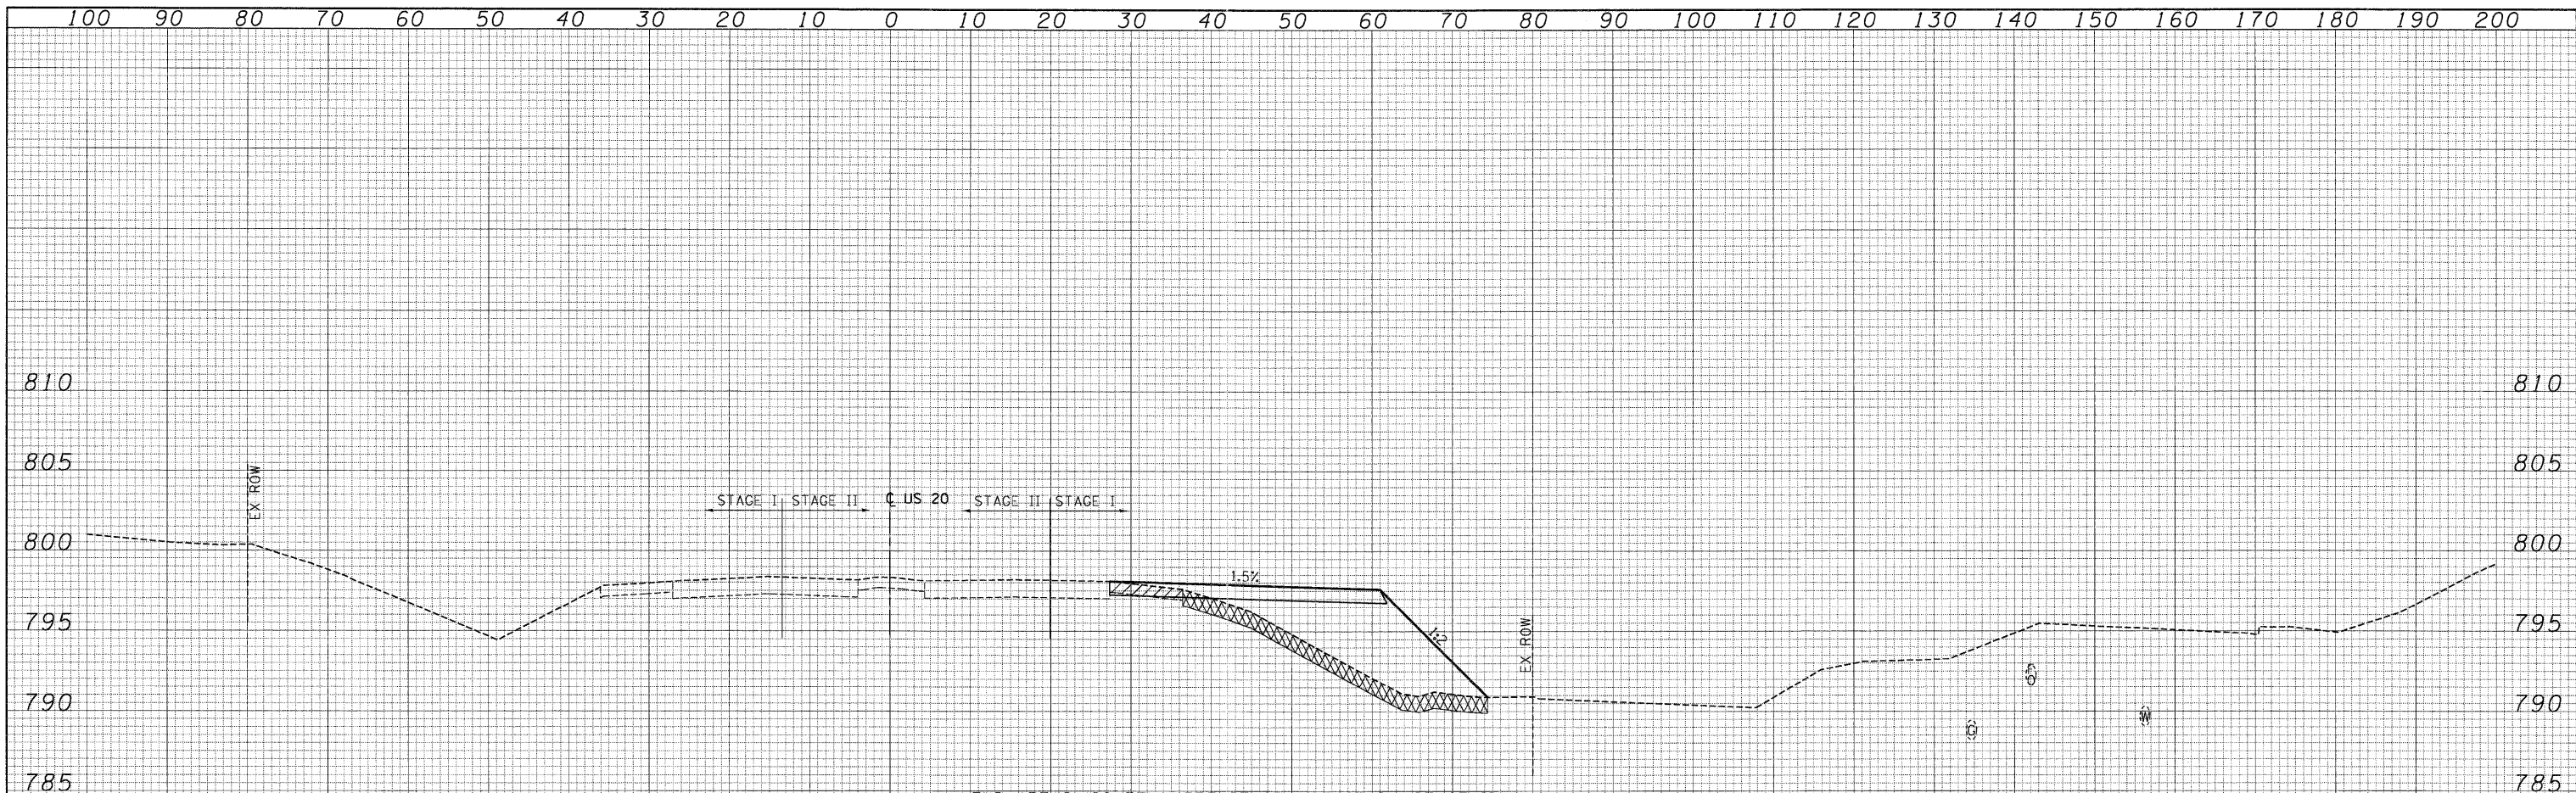

END AREAS (SQ FT)	PRE-STAGE	STAGE I	STAGE II
EARTH EXCAVATION =	0.00	0.43	0.00
EMBANKMENT =	0.00	126.75	0.00
UNS MATL (TOPSOIL EXCAVATION) =	0.00	37.94	0.00
PGE SUBGRADE =	0.00	0.00	0.00

135 + 00.00

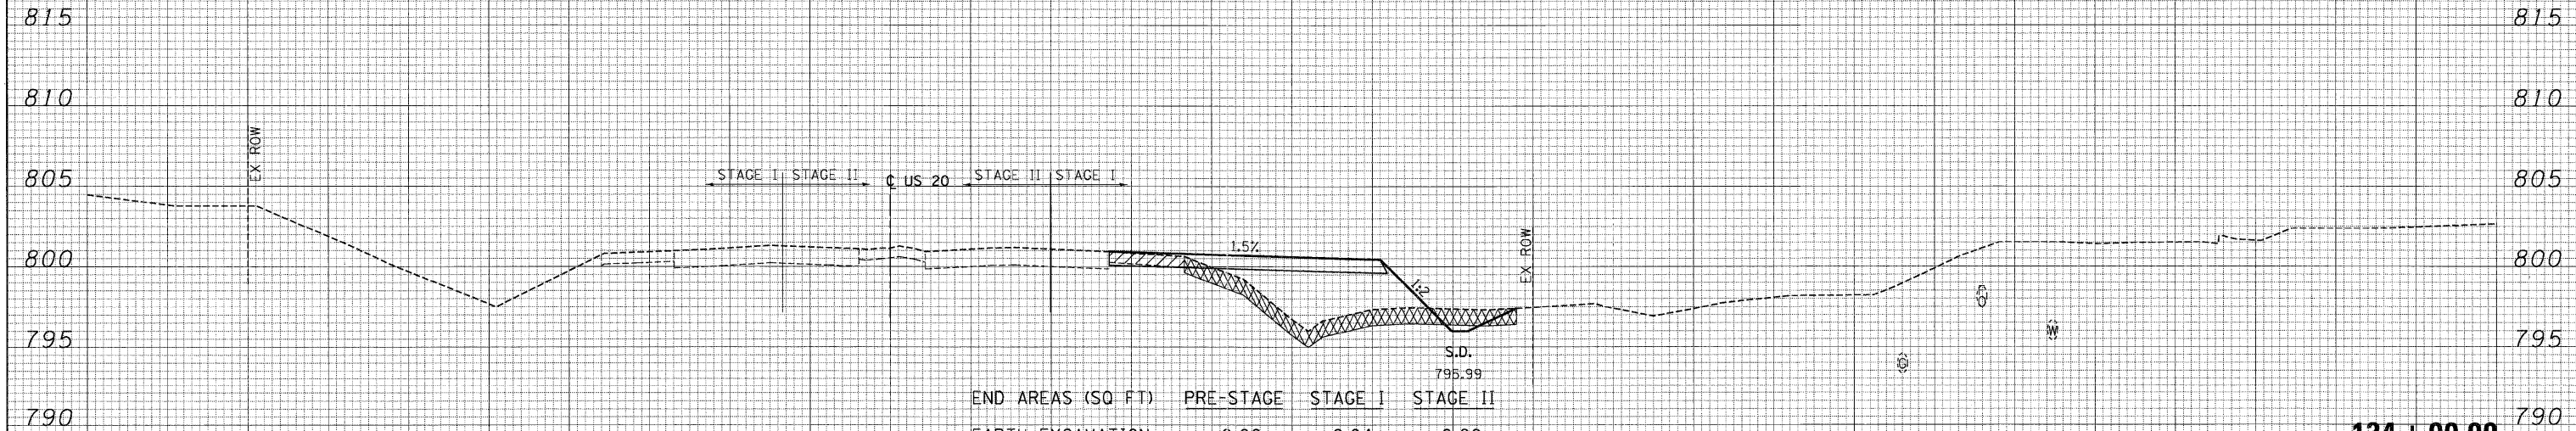

END AREAS (SQ FT)	PRE-STAGE	STAGE I	STAGE II
EARTH EXCAVATION =	0.00	2.04	0.00
EMBANKMENT =	0.00	85.10	0.00
UNS MATL (TOPSOIL EXCAVATION) =	0.00	41.31	0.00
PGE SUBGRADE =	0.00	0.00	0.00

S.D.
795.99

134 + 00.00

LEGEND:
 [Cross-hatched] UNSUITABLE MATERIAL
 [Diagonal lines] EXISTING PAVEMENT REMOVAL
 [Dotted] PGE SUBGRADE
 [Solid grey] PGE, SPECIAL