



DATE _____
 BY _____
 SURVEYED _____
 PLOTTED _____
 NOTE BOOK _____
 AREAS CHECKED _____
 NO. _____

DATE _____
 BY _____
 SURVEYED _____
 PLOTTED _____
 NOTE BOOK _____
 AREAS CHECKED _____
 NO. _____

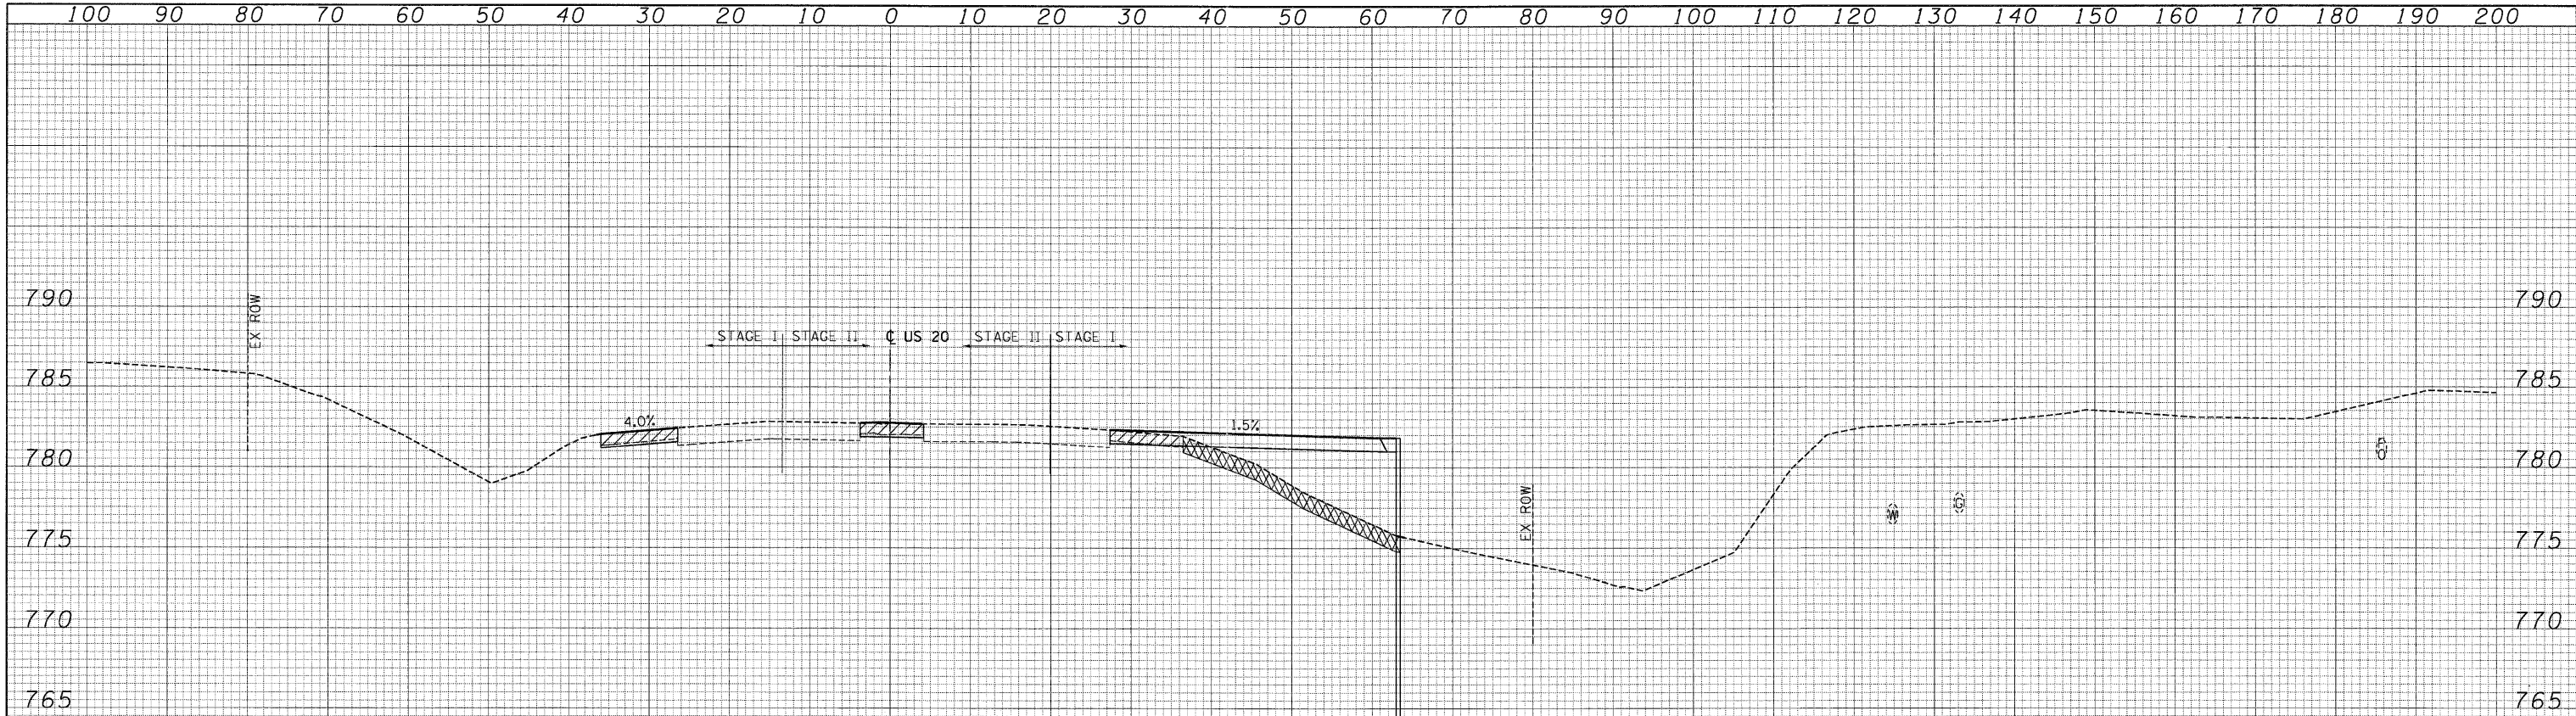

END AREAS (SQ FT)	PRE-STAGE	STAGE I	STAGE II
EARTH EXCAVATION =	0.00	2.17	1.44
EMBANKMENT =	0.00	85.13	0.00
UNS MATL (TOPSOIL EXCAVATION) =	0.00	27.03	0.00
PGE SUBGRADE =	0.00	0.00	0.00

141+00.00

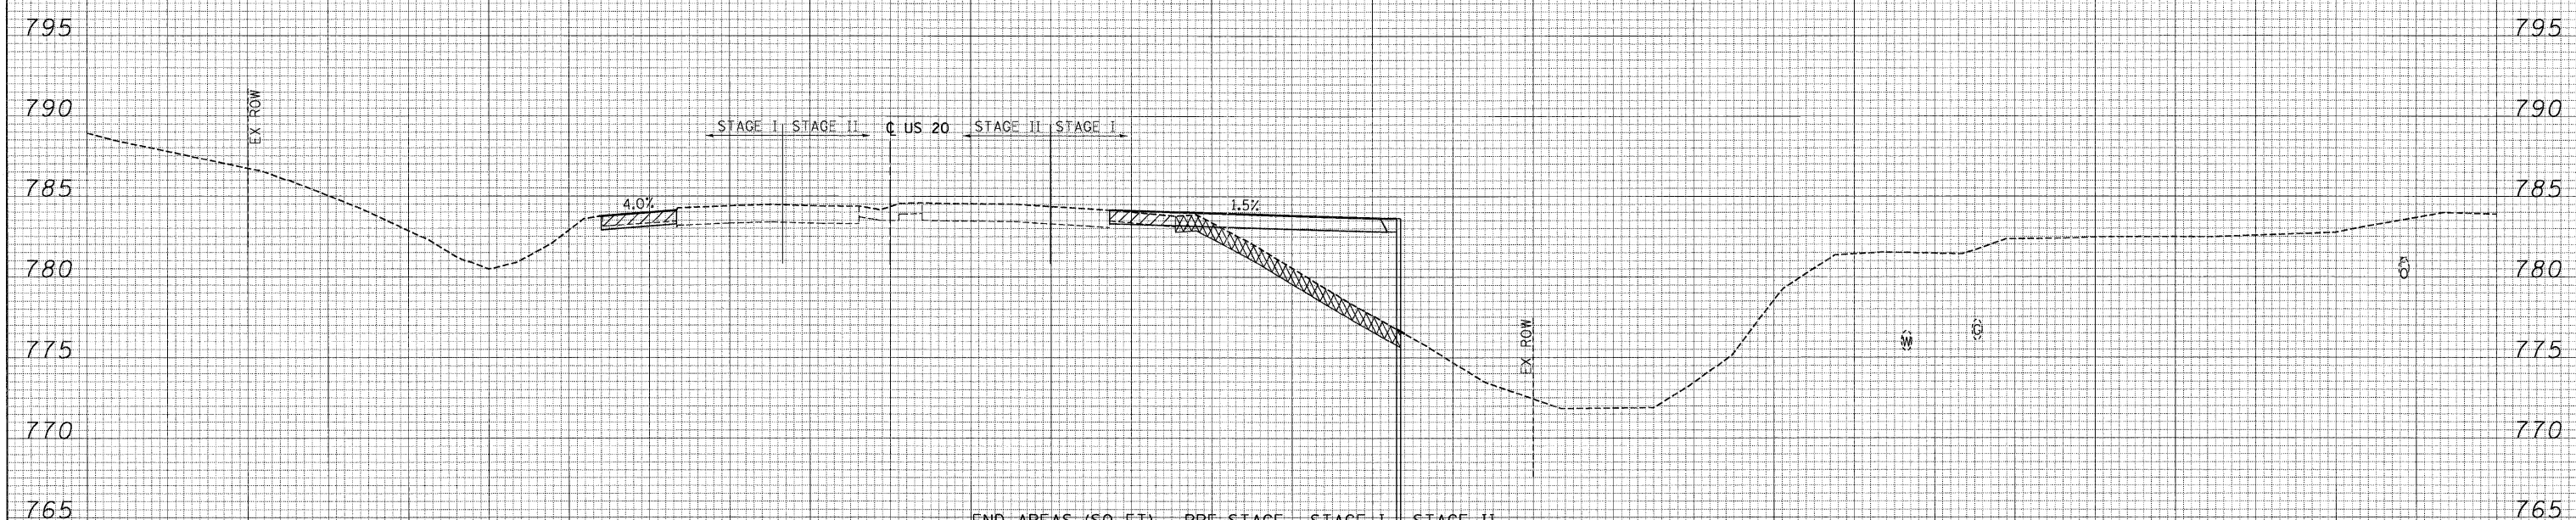

END AREAS (SQ FT)	PRE-STAGE	STAGE I	STAGE II
EARTH EXCAVATION =	0.00	2.56	0.00
EMBANKMENT =	0.00	90.69	0.00
UNS MATL (TOPSOIL EXCAVATION) =	0.00	28.02	0.00
PGE SUBGRADE =	0.00	0.00	0.00

140+00.00

LEGEND:
 [Cross-hatched] UNSUITABLE MATERIAL
 [Diagonal lines] EXISTING PAVEMENT REMOVAL
 [Horizontal lines] PGE SUBGRADE
 [Dotted] PGE, SPECIAL