


100 90 80 70 60 50 40 30 20 10 0 10 20 30 40 50 60 70 80 90 100 110 120 130 140 150 160 170 180 190 200


FINAL SURVEY	SURVEYED	DATE
NO. BOOK	PLOTTED	BY
NO.	DATE	
	AREAS CHECKED	

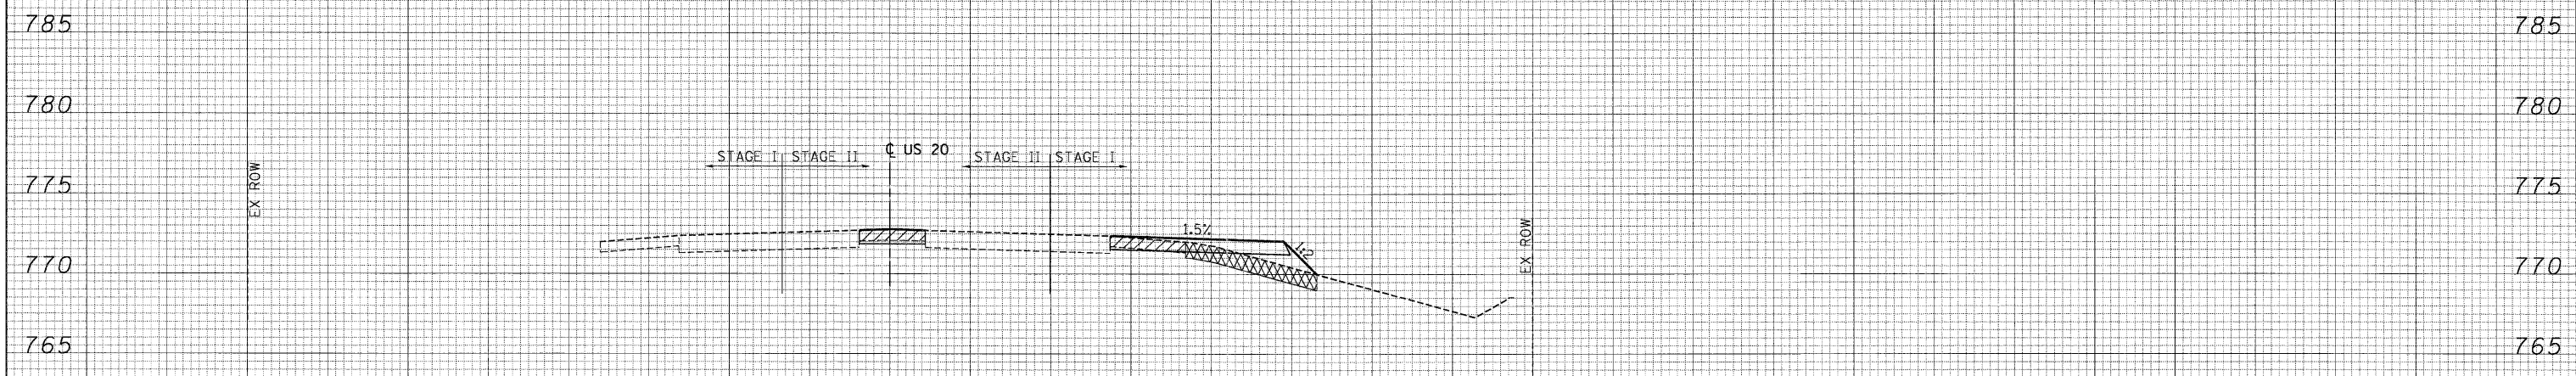

END AREAS (SQ FT)	PRE-STAGE	STAGE I	STAGE II
EARTH EXCAVATION =	0.00	0.65	1.74
EMBANKMENT =	0.00	18.58	0.00
UNS MATL (TOPSOIL EXCAVATION) =	0.00	16.33	0.00
PGE SUBGRADE =	0.00	0.00	0.00

151+00.00

ORIGINAL SURVEY	SURVEYED	DATE
NO. BOOK	PLOTTED	BY
NO.	DATE	
	AREAS CHECKED	

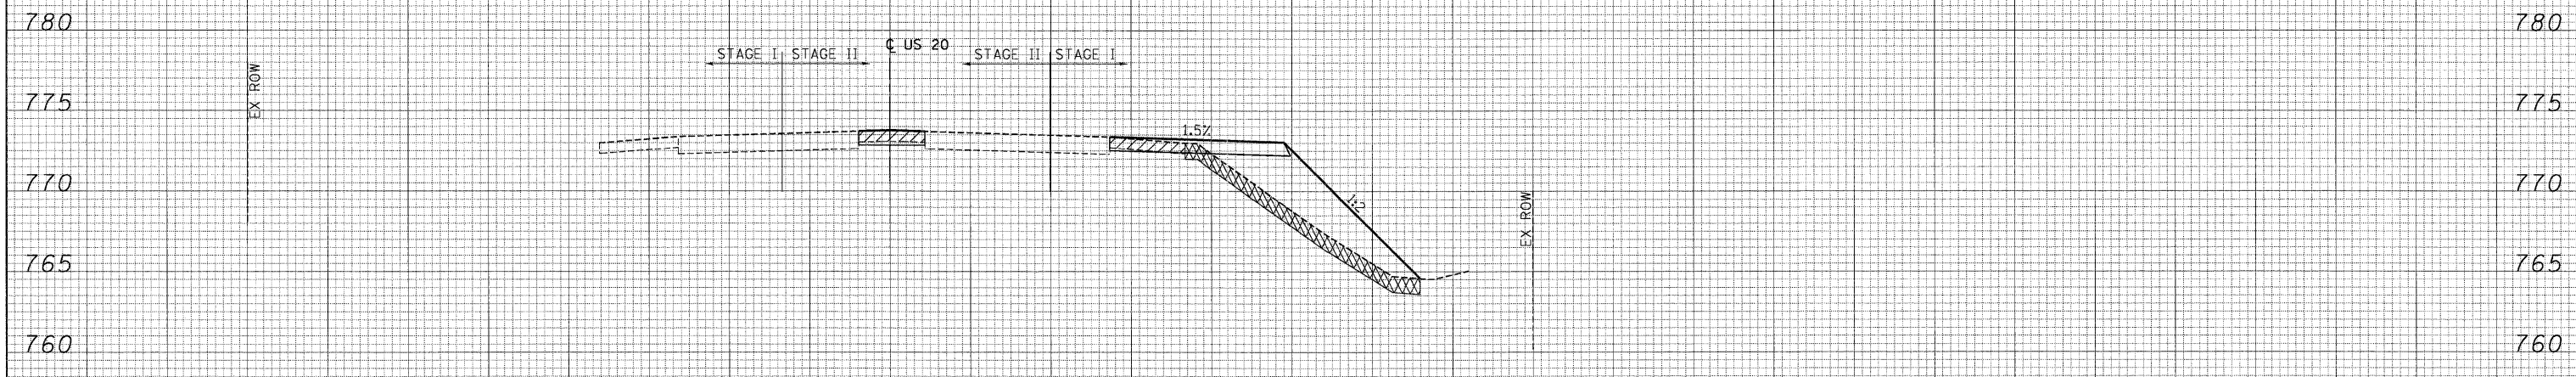

END AREAS (SQ FT)	PRE-STAGE	STAGE I	STAGE II
EARTH EXCAVATION =	0.00	0.65	1.74
EMBANKMENT =	0.00	81.79	0.00
UNS MATL (TOPSOIL EXCAVATION) =	0.00	29.23	0.00
PGE SUBGRADE =	0.00	0.00	0.00

150+00.00

LEGEND:

- XXXXXX UNSUITABLE MATERIAL
- XXXXXX EXISTING PAVEMENT REMOVAL
- XXXXXX PGE SUBGRADE
- XXXXXX PGE, SPECIAL

100 90 80 70 60 50 40 30 20 10 0 10 20 30 40 50 60 70 80 90 100 110 120 130 140 150 160 170 180 190 200