


FINAL SURVEY	DATE
NO. _____	_____
NO. _____	_____
NO. _____	_____
NO. _____	_____

ORIGINAL SURVEY	DATE
NO. _____	_____
NO. _____	_____
NO. _____	_____
NO. _____	_____

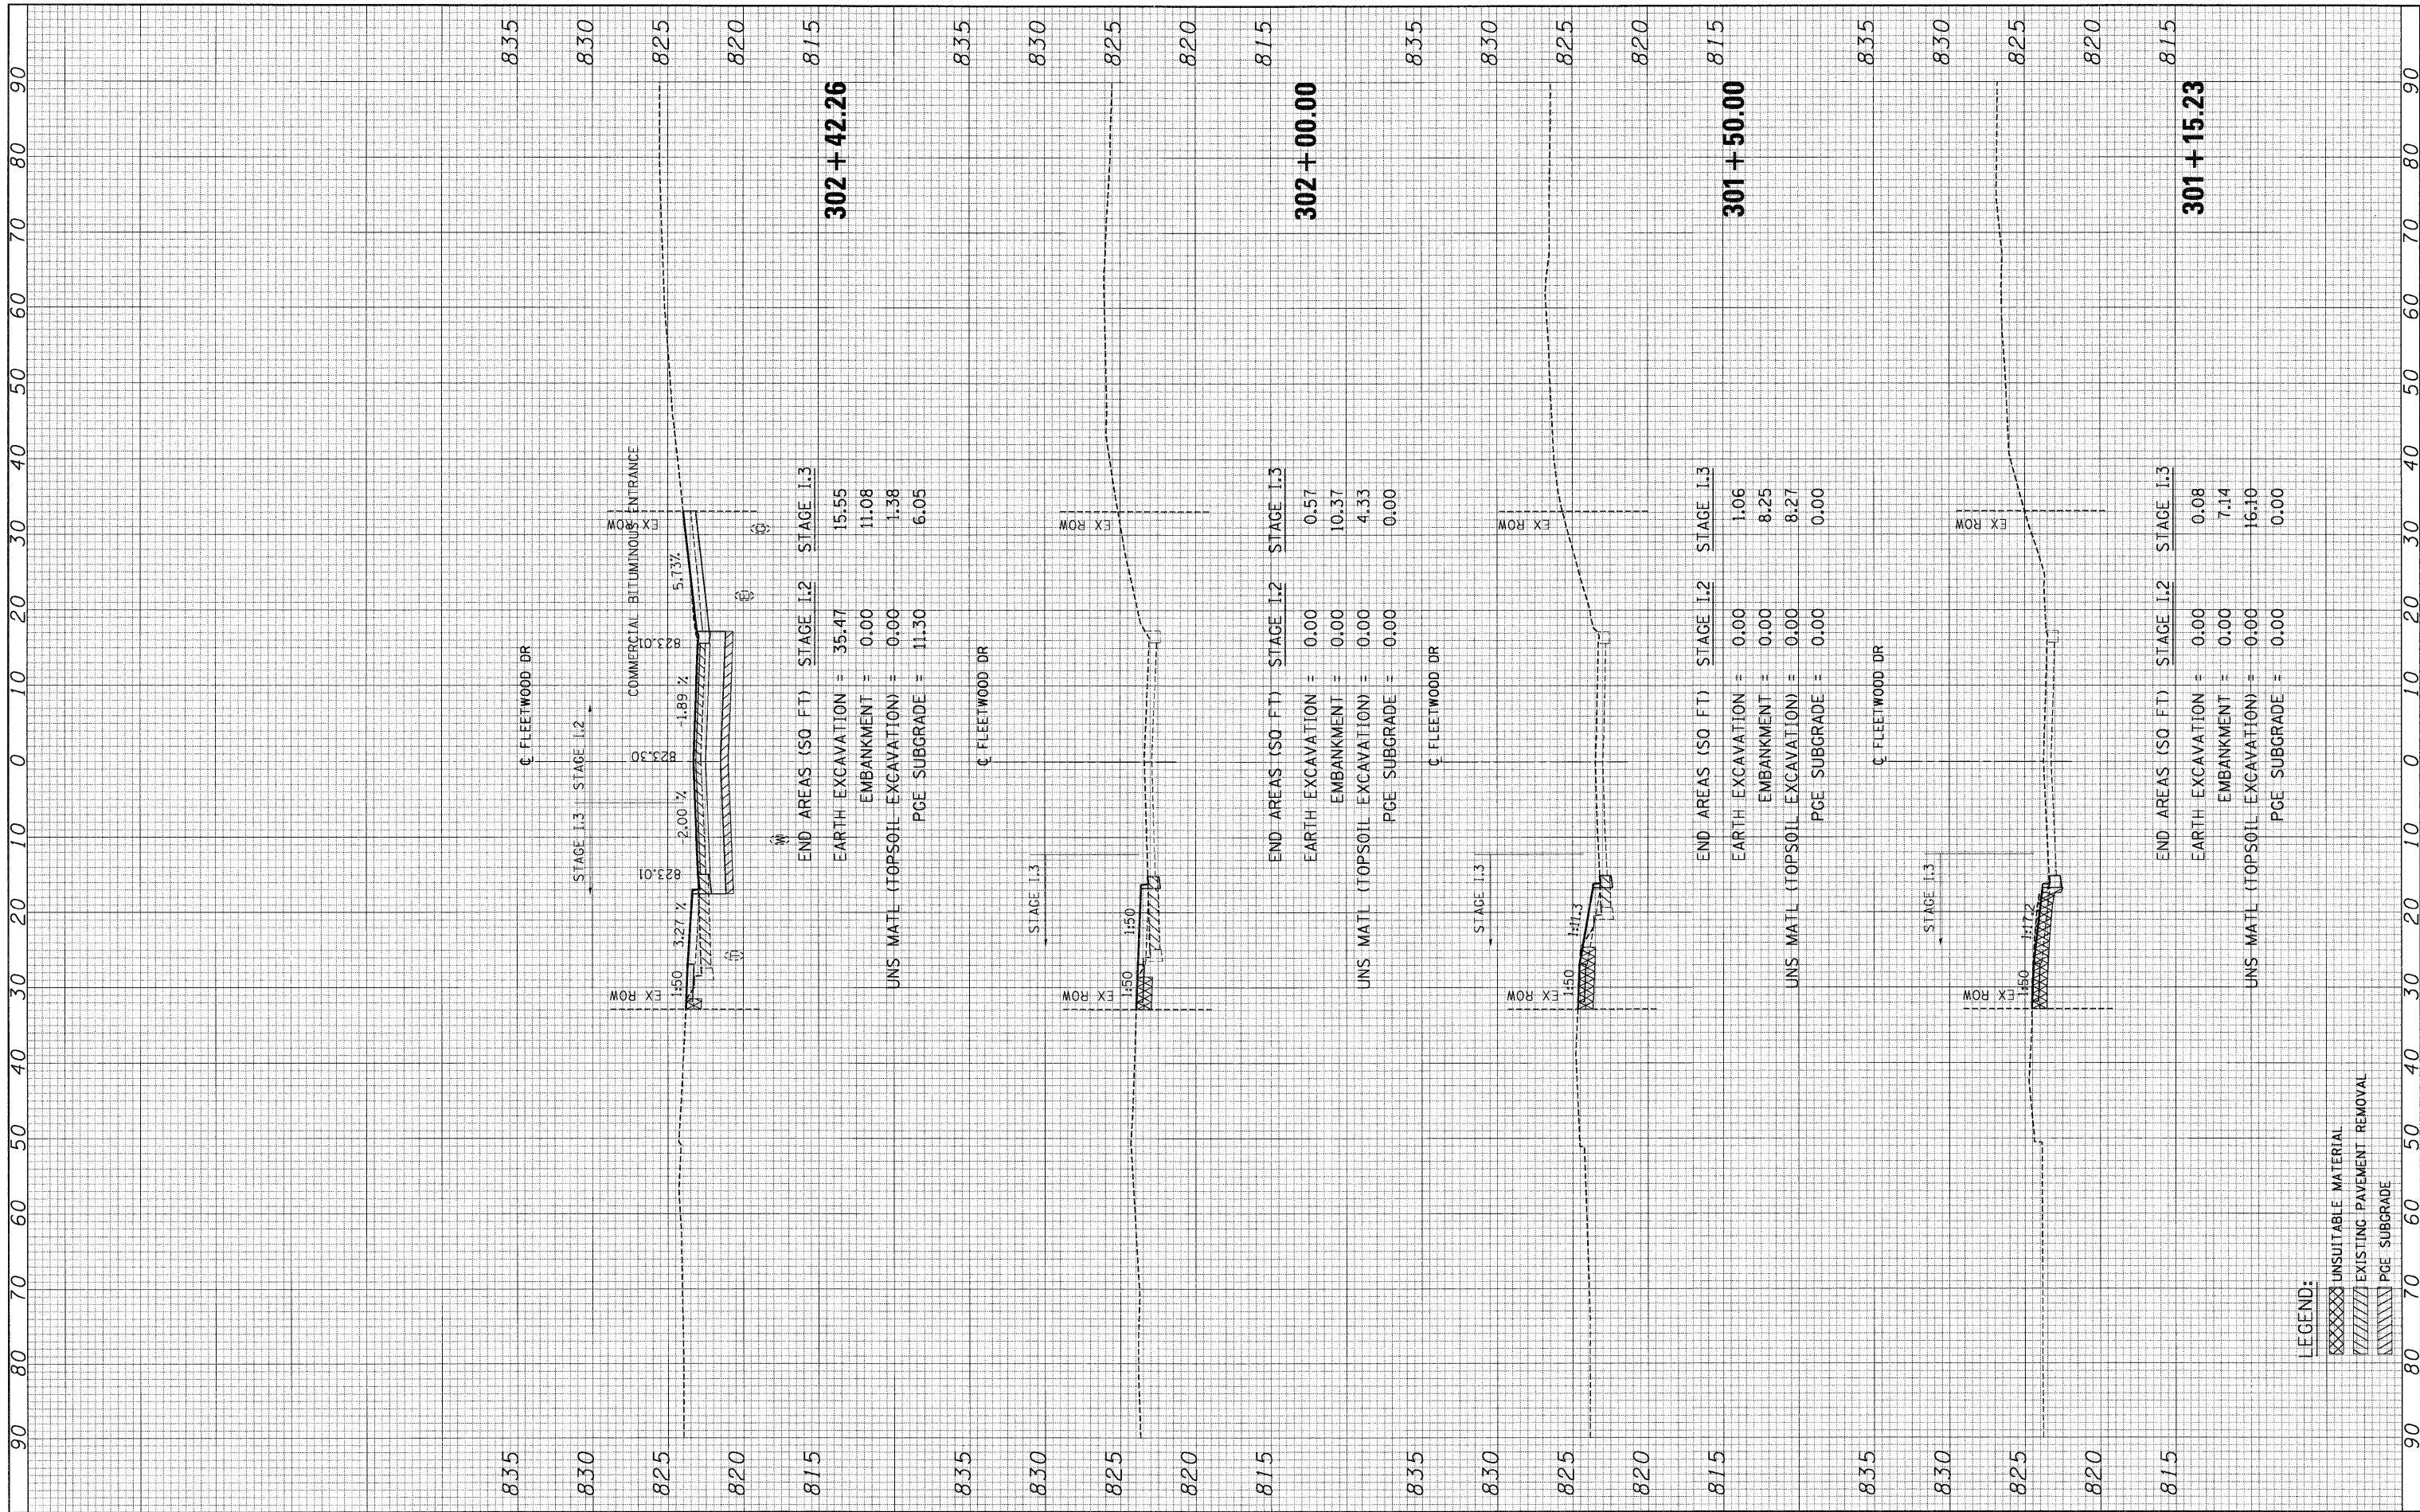

**LEGEND:**

XXXXXX	UNSATURABLE MATERIAL
	EXISTING PAVEMENT REMOVAL
	PCE SUBGRADE

FILE NAME =	USER NAME = #USER#	DESIGNED - MRK	REVISED -
#FILE#		DRAWN - MRK	REVISED -
		CHECKED - DDH	REVISED -
		DATE - 05/18/11	REVISED -

**STATE OF ILLINOIS  
DEPARTMENT OF TRANSPORTATION**

**FLEETWOOD DR CROSS SECTIONS**

SCALE: HORIZ. 1"=10'    VERT. 1"=5'    STA. 301+15.23 TO STA. 302+42.26

F.A. RTE. 345	SECTION 8R-HB-2-BY-1	COUNTY KANE	TOTAL SHEETS 434	SHEET NO. 397
CONTRACT NO. 60K90			ILLINOIS FED. AID PROJECT	