


FINAL SURVEY PLOTTED DATE AREAS CHECKED BY DATE

ORIGINAL SURVEY PLOTTED DATE AREAS CHECKED BY DATE

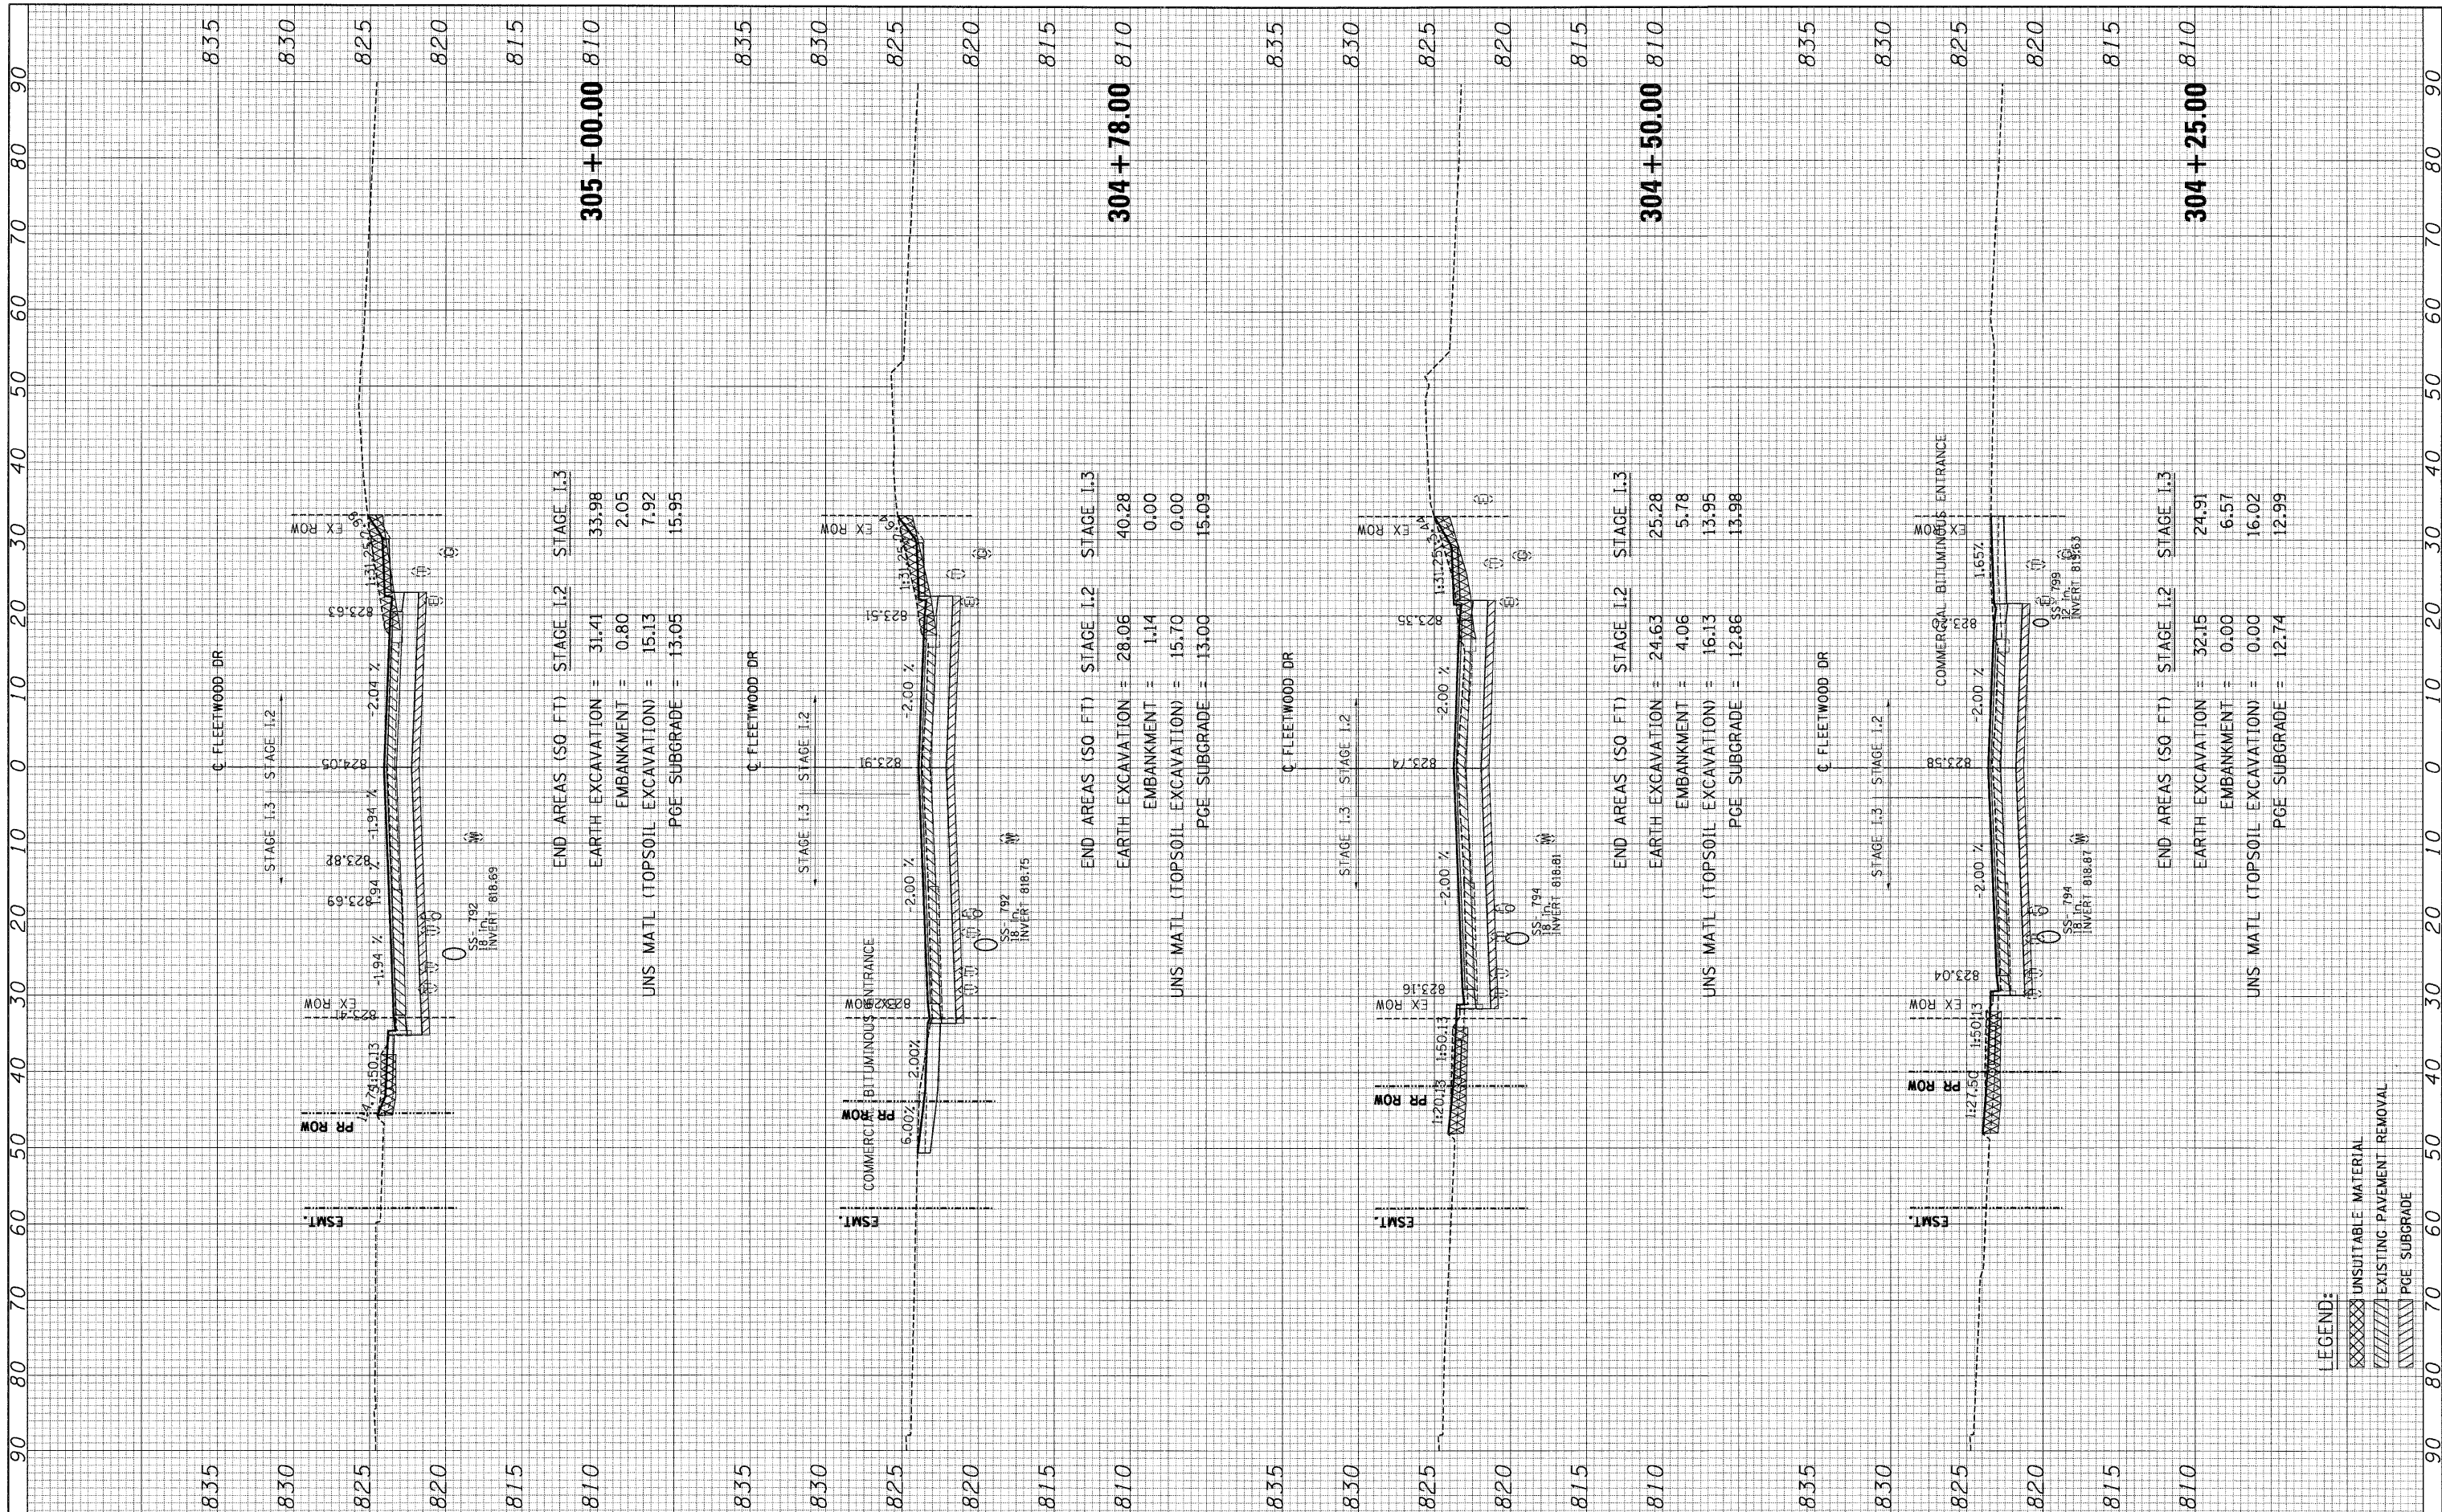

FILE NAME =	USER NAME = #USER#	DESIGNED - MRK	REVISED -	STATE OF ILLINOIS DEPARTMENT OF TRANSPORTATION	FLEETWOOD DR CROSS SECTIONS		F.A. RTE. 345	SECTION 8R-HB-2-BY-1	COUNTY KANE	TOTAL SHEETS 434	SHEET NO. 399	
#FILE#	PLOT SCALE = #SCALE#	DRAWN - MRK	REVISED -		SCALE: HORIZ. 1"=10'	VERT. 1"=5'	STA. 304+25.00 TO STA. 305+00.00	CONTRACT NO. 60K90		ILLINOIS FED. AID PROJECT		
	PLOT DATE = #DATE#	CHECKED - DDH	REVISED -									
		DATE - 05/18/11	REVISED -									