


FINAL SURVEY PLOTTED DATE	BY	DATE
NOTE BOOK NO.		
AREAS CHECKED		

ORIGINAL SURVEY PLOTTED DATE	BY	DATE
NOTE BOOK NO.		
AREAS CHECKED		

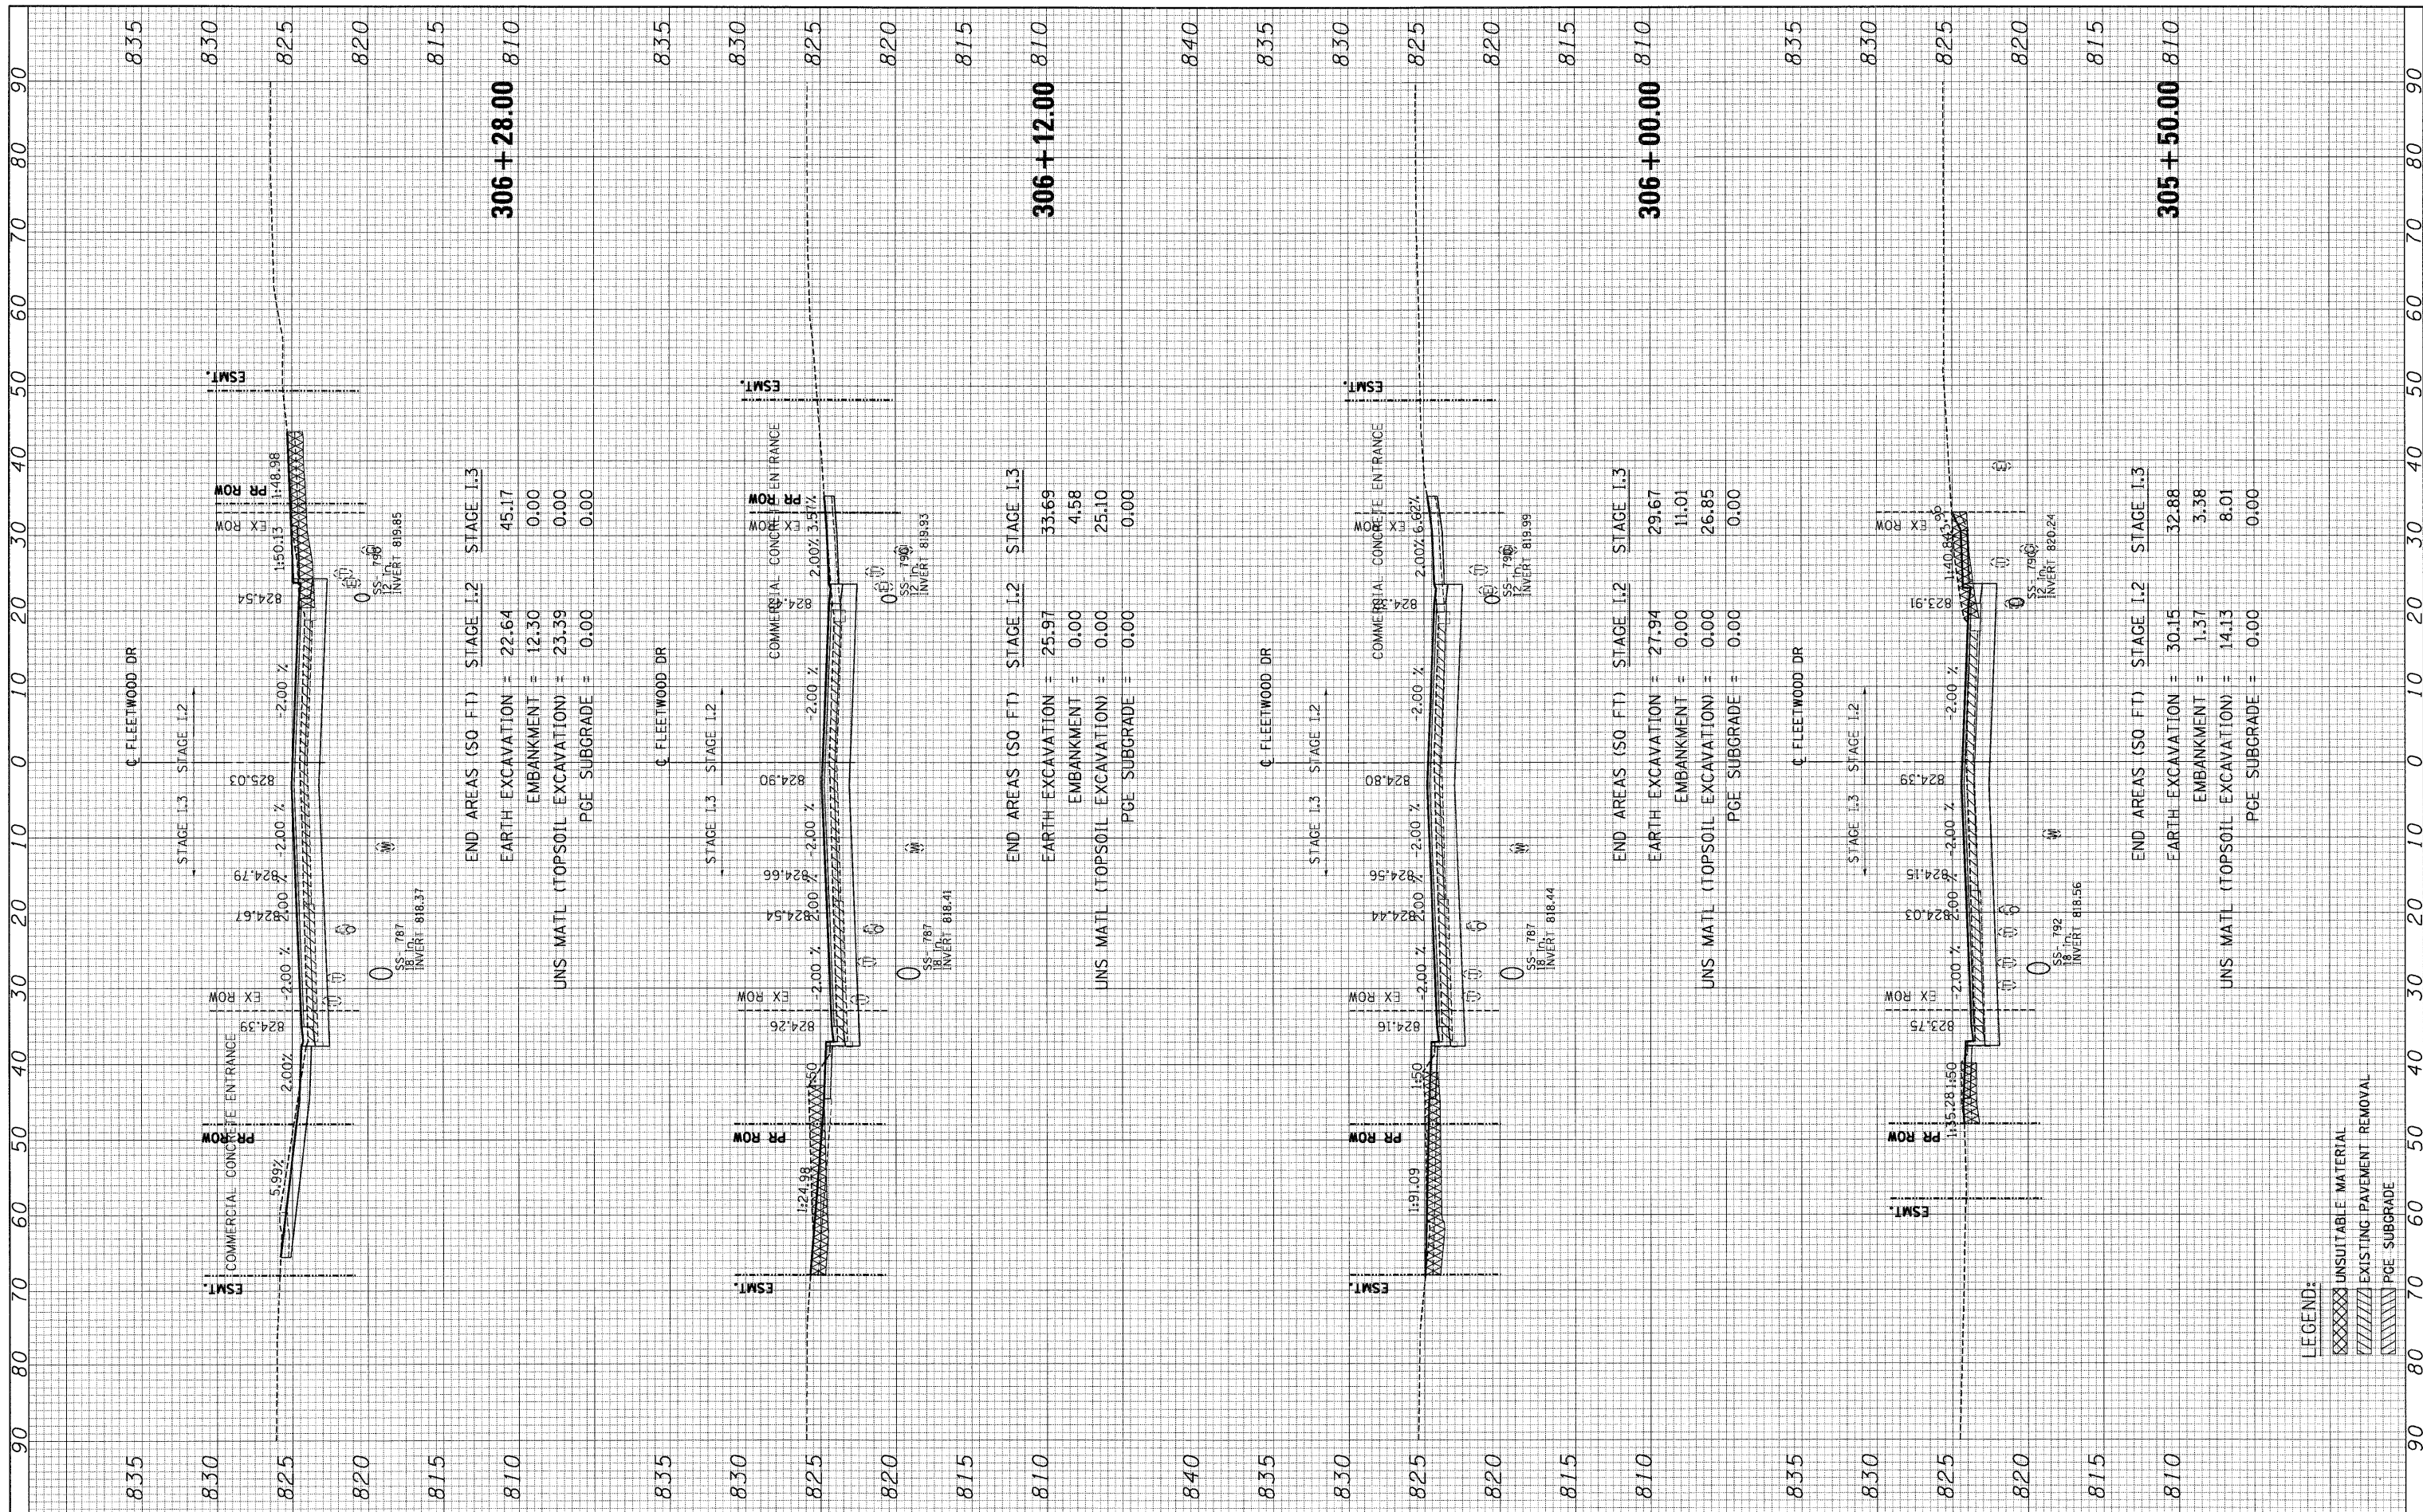

LEGEND:

- XXXXX UNSUITABLE MATERIAL
- ||||| EXISTING PAVEMENT REMOVAL
- ==== PGE SUBGRADE

FILE NAME =	USER NAME = #USER*	DESIGNED - MRK	REVISED -
*FILE#		DRAWN - MRK	REVISED -
	PLOT SCALE = #SCALE*	CHECKED - DDH	REVISED -
	PLOT DATE = #DATE*	DATE - 05/18/11	REVISED -

**STATE OF ILLINOIS
DEPARTMENT OF TRANSPORTATION**

FLEETWOOD DR CROSS SECTIONS
SCALE: HORIZ. 1"=10' VERT. 1"=5' STA. 305+50.00 TO STA. 306+28.00

F.A. RTE. 345	SECTION BR-HB-2-BY-1	COUNTY KANE	TOTAL SHEETS 434	SHEET NO. 400
CONTRACT NO. 60K90				ILLINOIS FED. AID PROJECT