


FINAL SURVEY	NO.
SURVEY PLOTTED	DATE
NOTE BOOK	BY
AREAS AT	
AREAS CHECKED	

ORIGINAL SURVEY	NO.
PLOTTED	DATE
NOTE BOOK	BY
AREAS AT	
AREAS CHECKED	

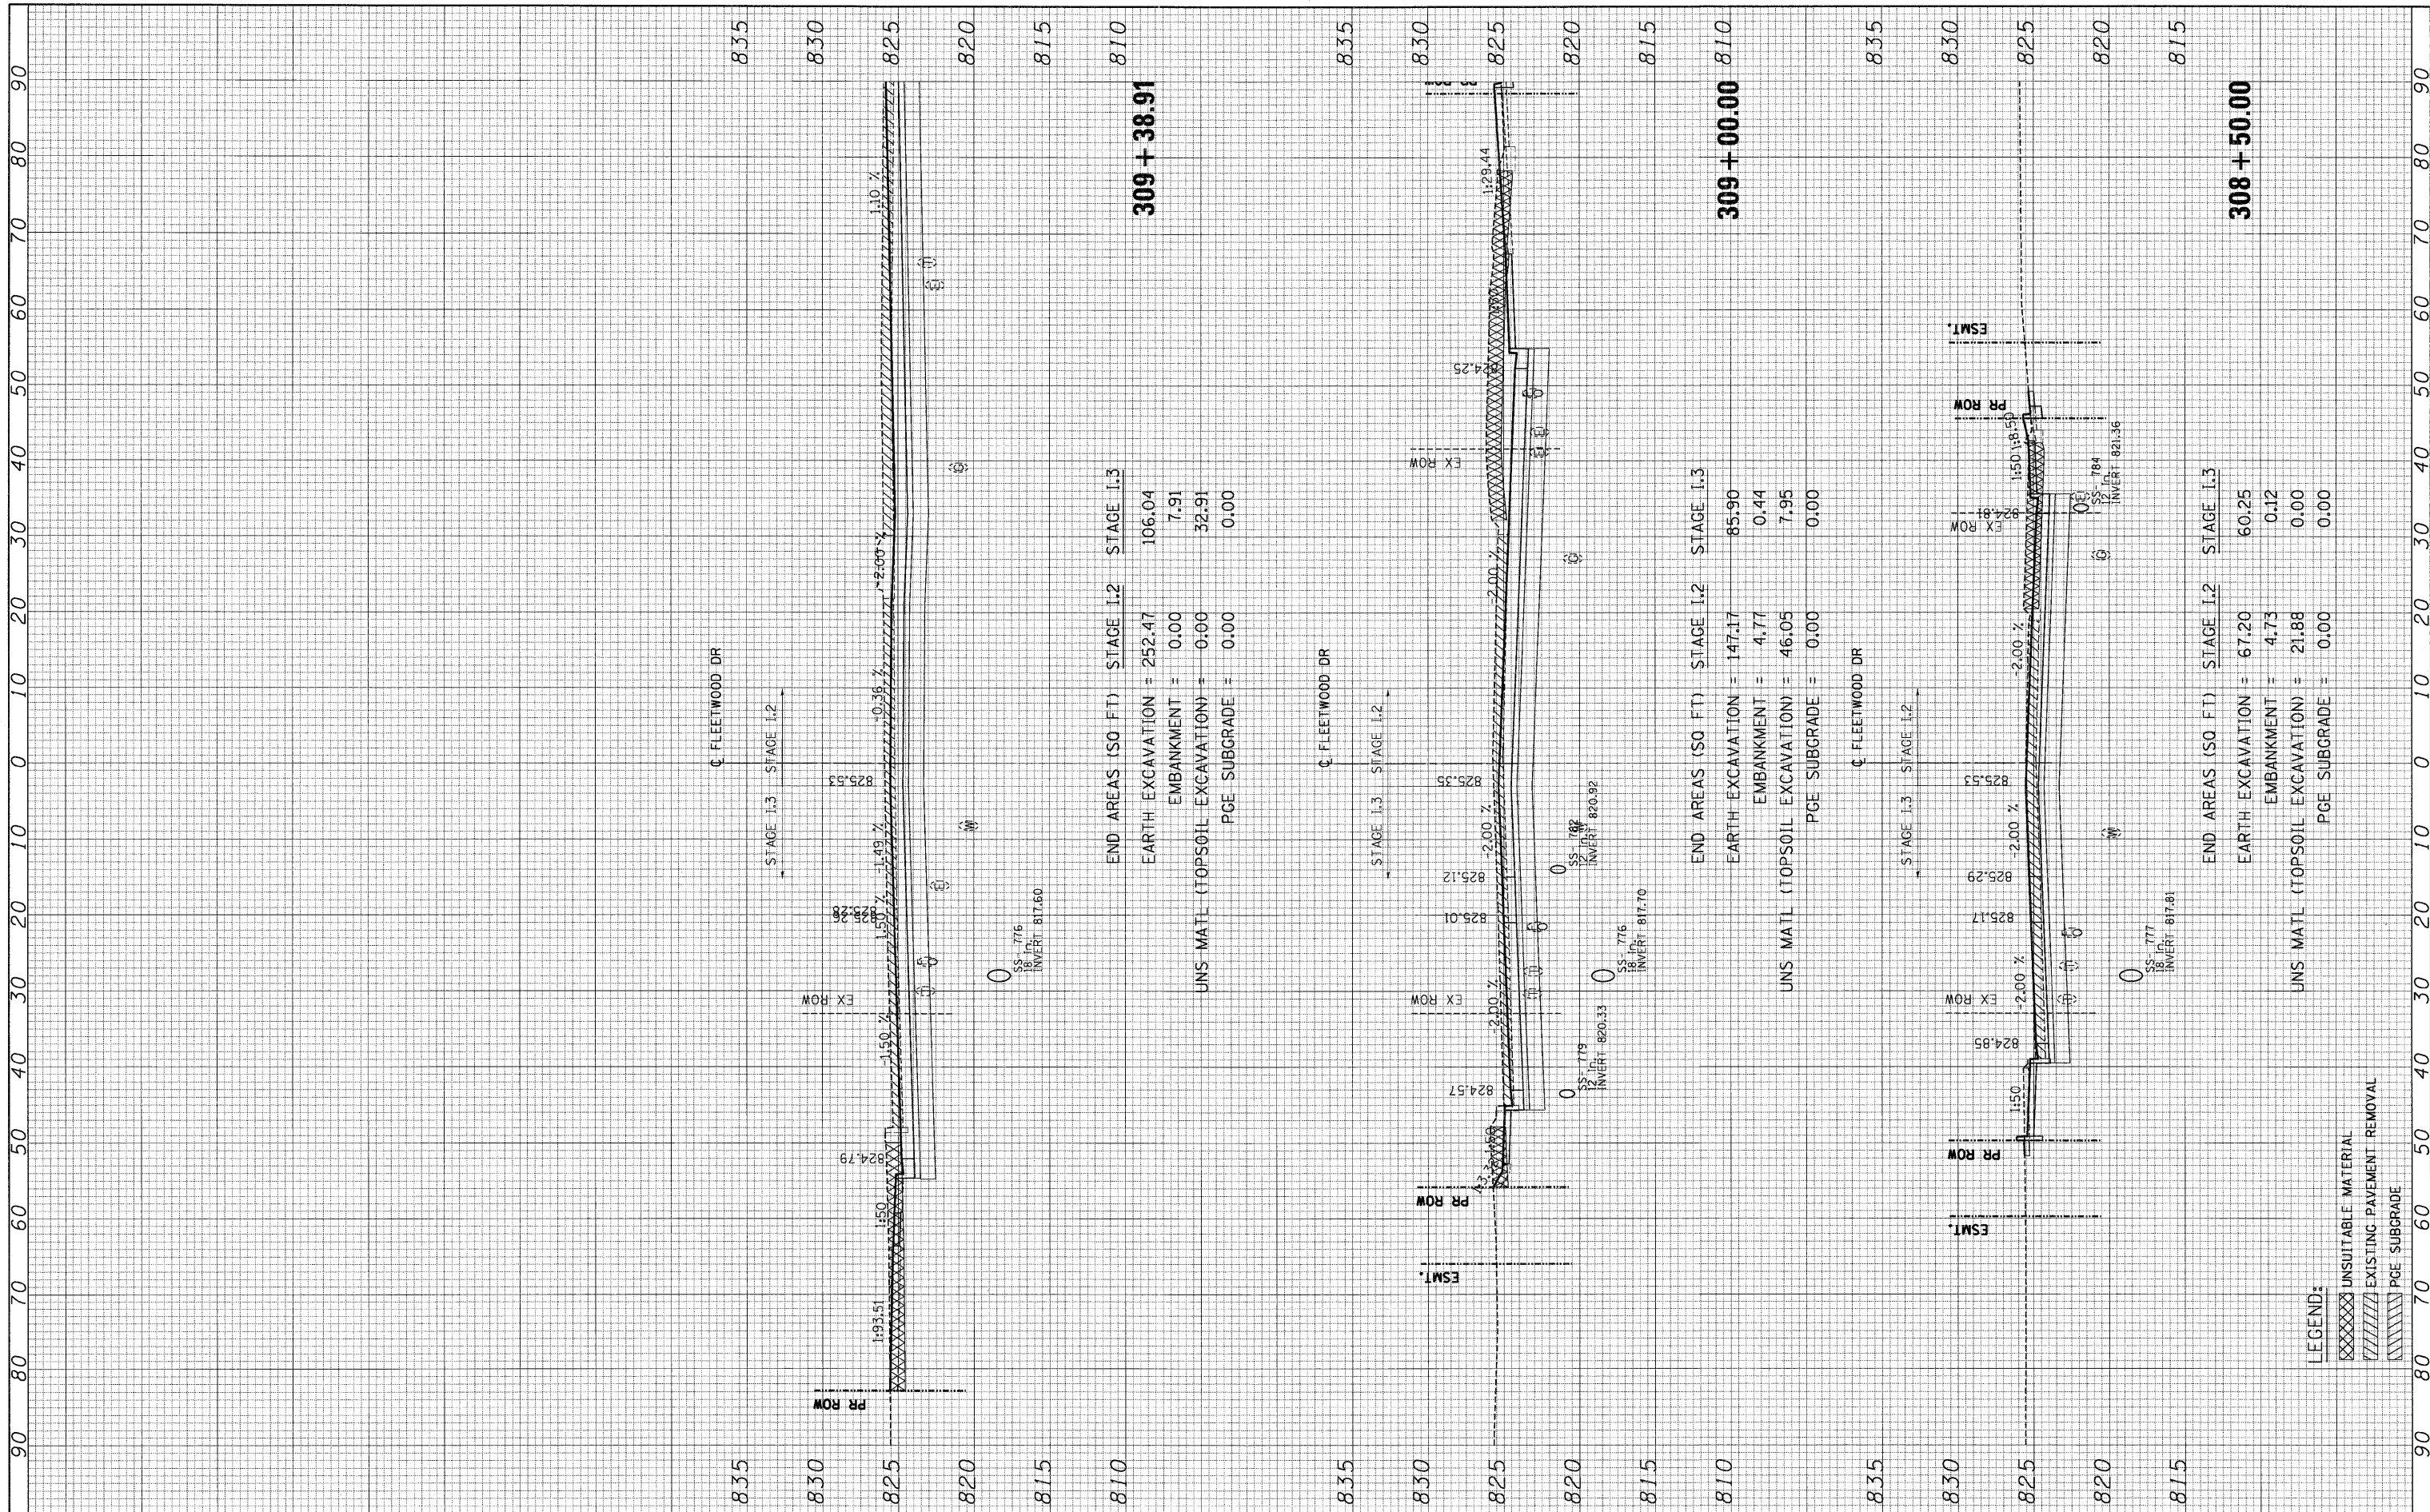

**LEGEND:**  
 XXXXX UNSUITABLE MATERIAL  
 / / / / / EXISTING PAVEMENT REMOVAL  
 / / / / / PGE SUBGRADE

FILE NAME =	USER NAME = #USER#	DESIGNED - MRK	REVISED -
#FILE#		DRAWN - MRK	REVISED -
		CHECKED - DDH	REVISED -
		DATE - 05/18/11	REVISED -

**STATE OF ILLINOIS  
 DEPARTMENT OF TRANSPORTATION**

**FLEETWOOD DR CROSS SECTIONS**

SCALE: HORIZ. 1"=10' VERT. 1"=5' STA. 308+50.00 TO STA. 309+38.91

F.A. RTE.	SECTION	COUNTY	TOTAL SHEETS	SHEET NO.
345	BR-HB-2-BY-1	KANE	434	403
				CONTRACT NO. 60K90
ILLINOIS FED. AID PROJECT				