


FINAL SURVEY	SURVEYED	BY	DATE
NOTE BOOK	PLOTTED		
NO.	AREAS CHECKED		

ORIGINAL SURVEY	SURVEYED	BY	DATE
NOTE BOOK	PLOTTED		
NO.	AREAS CHECKED		

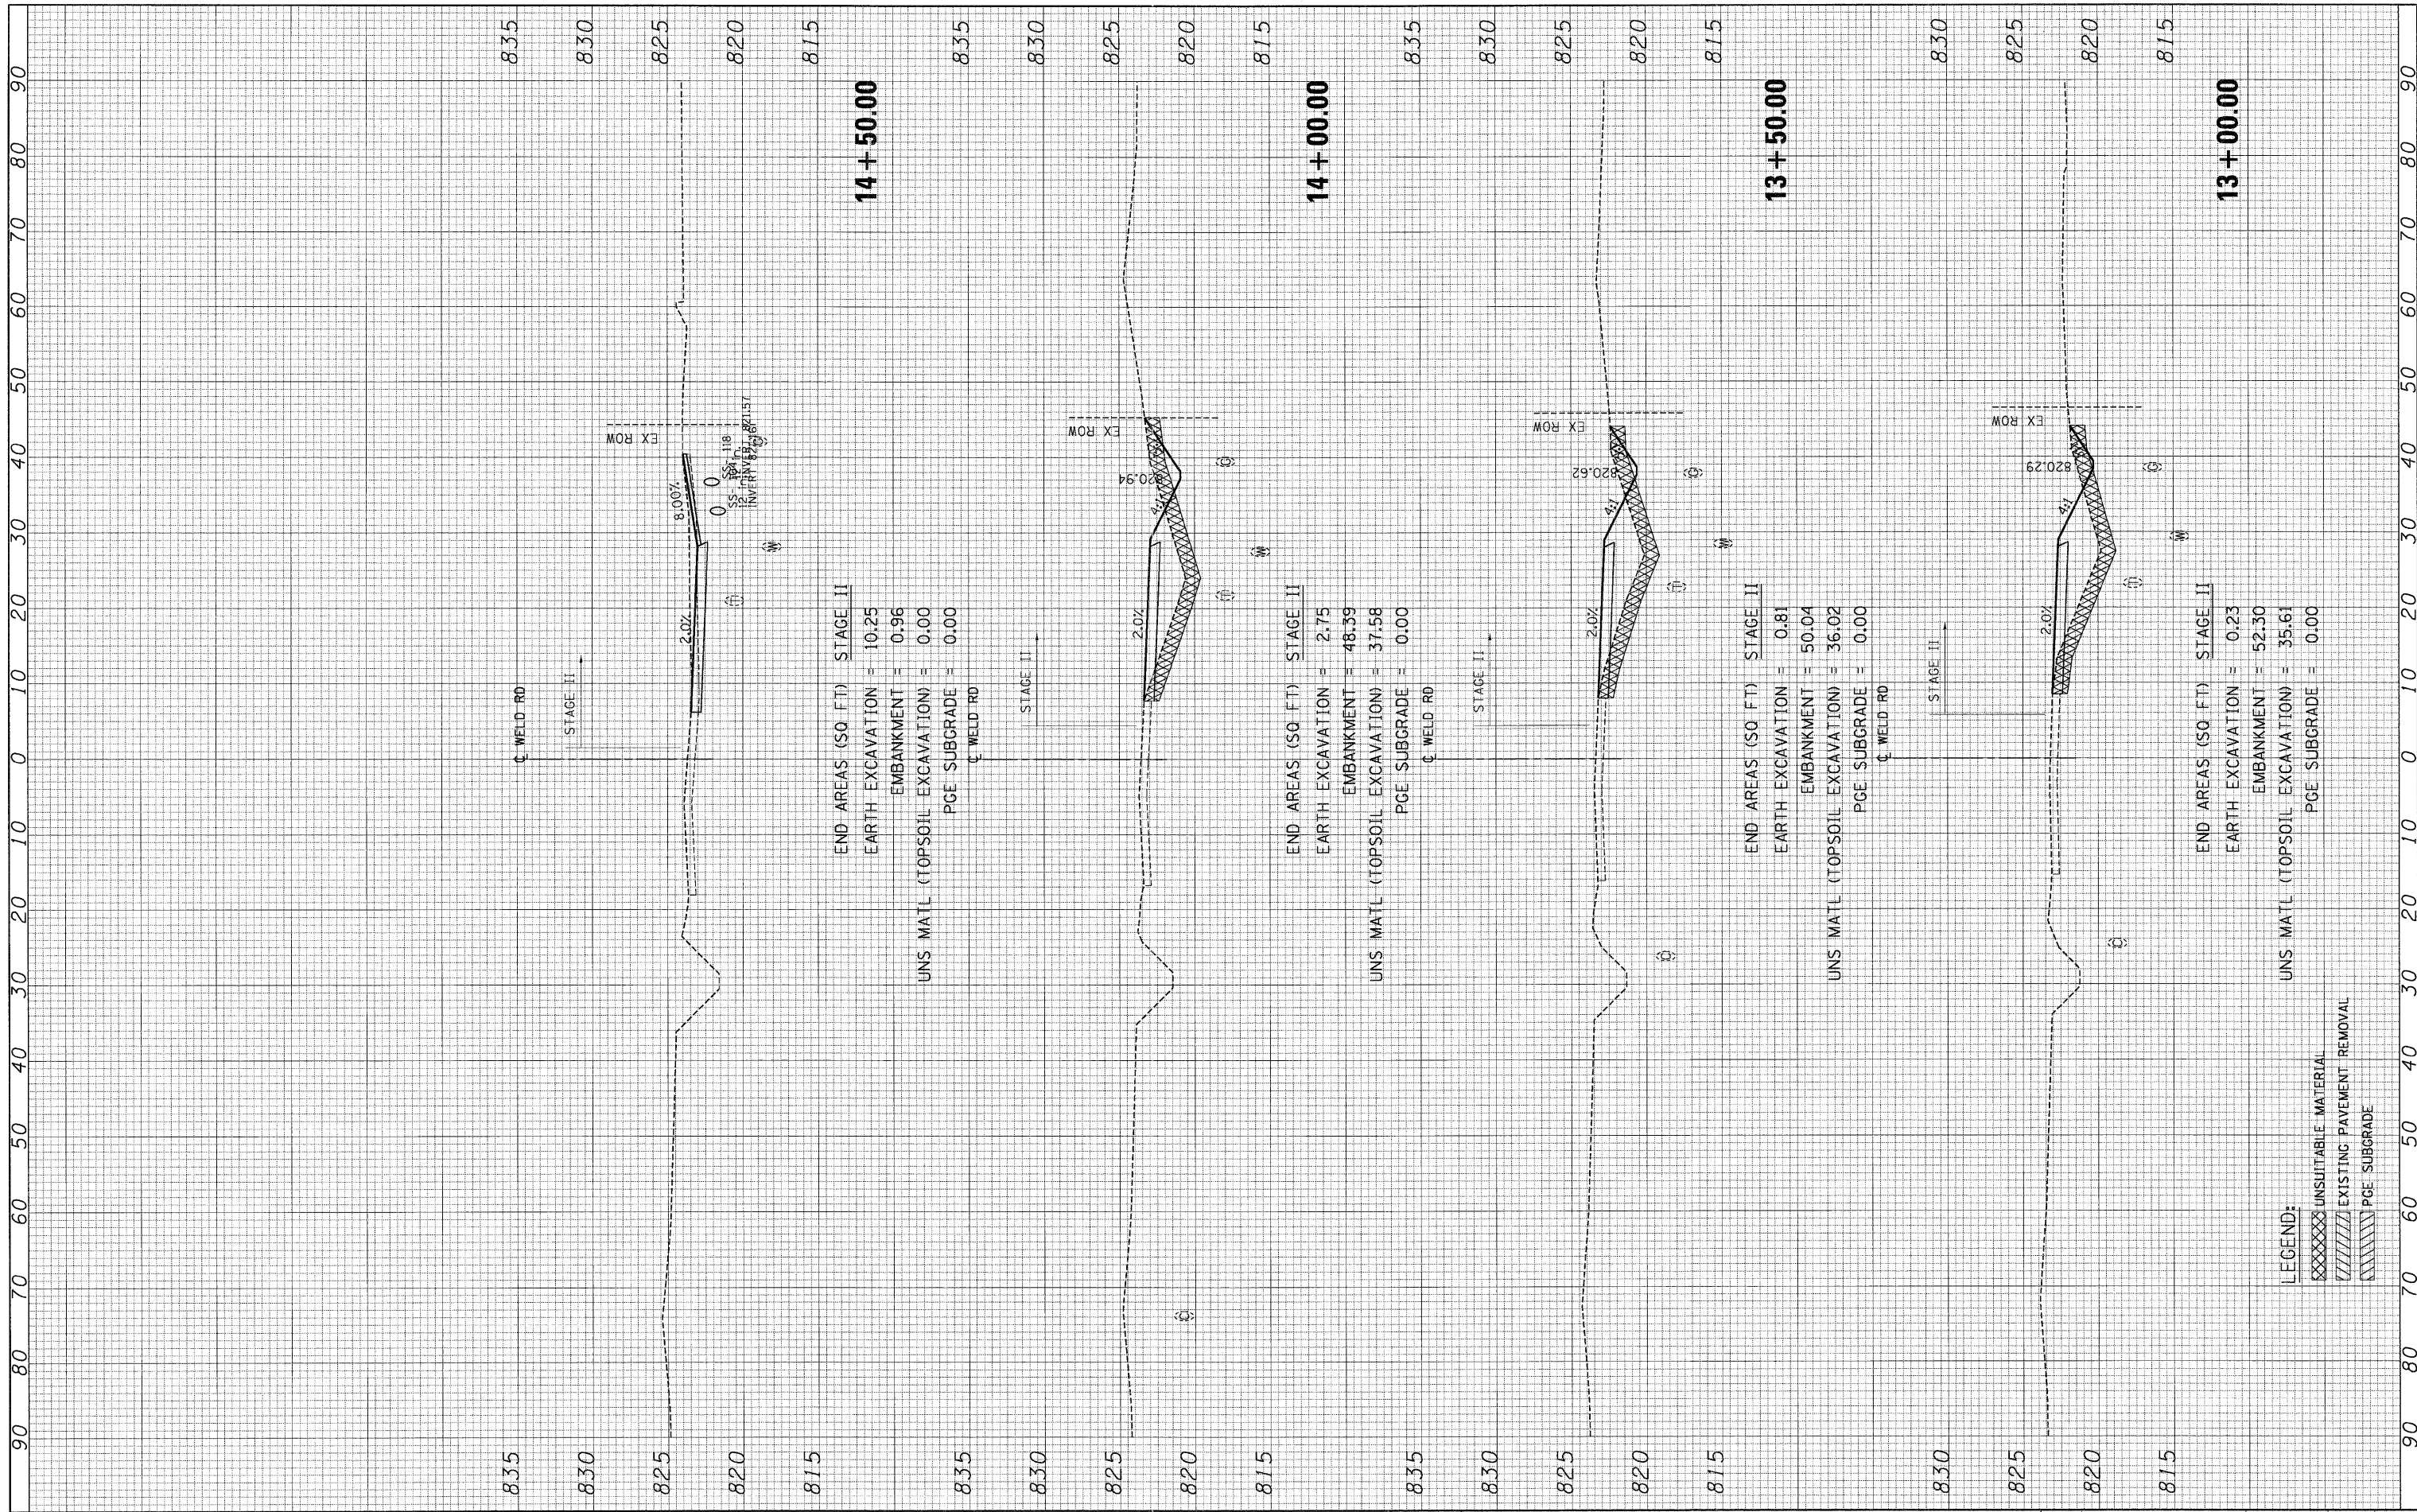

14 + 50.00

END AREAS (SQ FT) STAGE II
 EARTH EXCAVATION = 10.25
 EMBANKMENT = 0.96
 UNS MATL (TOPSOIL EXCAVATION) = 0.00
 PGE SUBGRADE = 0.00

14 + 00.00

END AREAS (SQ FT) STAGE II
 EARTH EXCAVATION = 2.75
 EMBANKMENT = 48.39
 UNS MATL (TOPSOIL EXCAVATION) = 37.58
 PGE SUBGRADE = 0.00

13 + 50.00

END AREAS (SQ FT) STAGE II
 EARTH EXCAVATION = 0.81
 EMBANKMENT = 50.04
 UNS MATL (TOPSOIL EXCAVATION) = 36.02
 PGE SUBGRADE = 0.00

13 + 00.00

END AREAS (SQ FT) STAGE II
 EARTH EXCAVATION = 0.23
 EMBANKMENT = 52.30
 UNS MATL (TOPSOIL EXCAVATION) = 35.61
 PGE SUBGRADE = 0.00

LEGEND:

XXXXXX UNSUITABLE MATERIAL
 // // // // // EXISTING PAVEMENT REMOVAL
 // // // // // PGE SUBGRADE

FILE NAME =	USER NAME = #USER#	DESIGNED - MRK	REVISED -
#FILE#		DRAWN - MRK	REVISED -
		CHECKED - DDH	REVISED -
		DATE - 05/18/11	REVISED -

**STATE OF ILLINOIS
 DEPARTMENT OF TRANSPORTATION**

WELD RD TEMP WIDENING CROSS SECTIONS

SCALE: HORIZ. 1"=10' VERT. 1"=5' STA. 13+00.00 TO STA. 14+50.00

F.A. RTE.	SECTION	COUNTY	TOTAL SHEETS	SHEET NO.
345	BR-HB-2-BY-1	KANE	434	408
			CONTRACT NO. 60K90	
ILLINOIS FED. AID PROJECT				