


FINAL	SURVEYED	BY	DATE
SURVEY	PLOTTED		
NOTE BOOK	DATE		
AREAS	CHECKED		
NO.			

ORIGINAL	SURVEYED	BY	DATE
SURVEY	PLOTTED		
NOTE BOOK	DATE		
AREAS	CHECKED		
NO.			

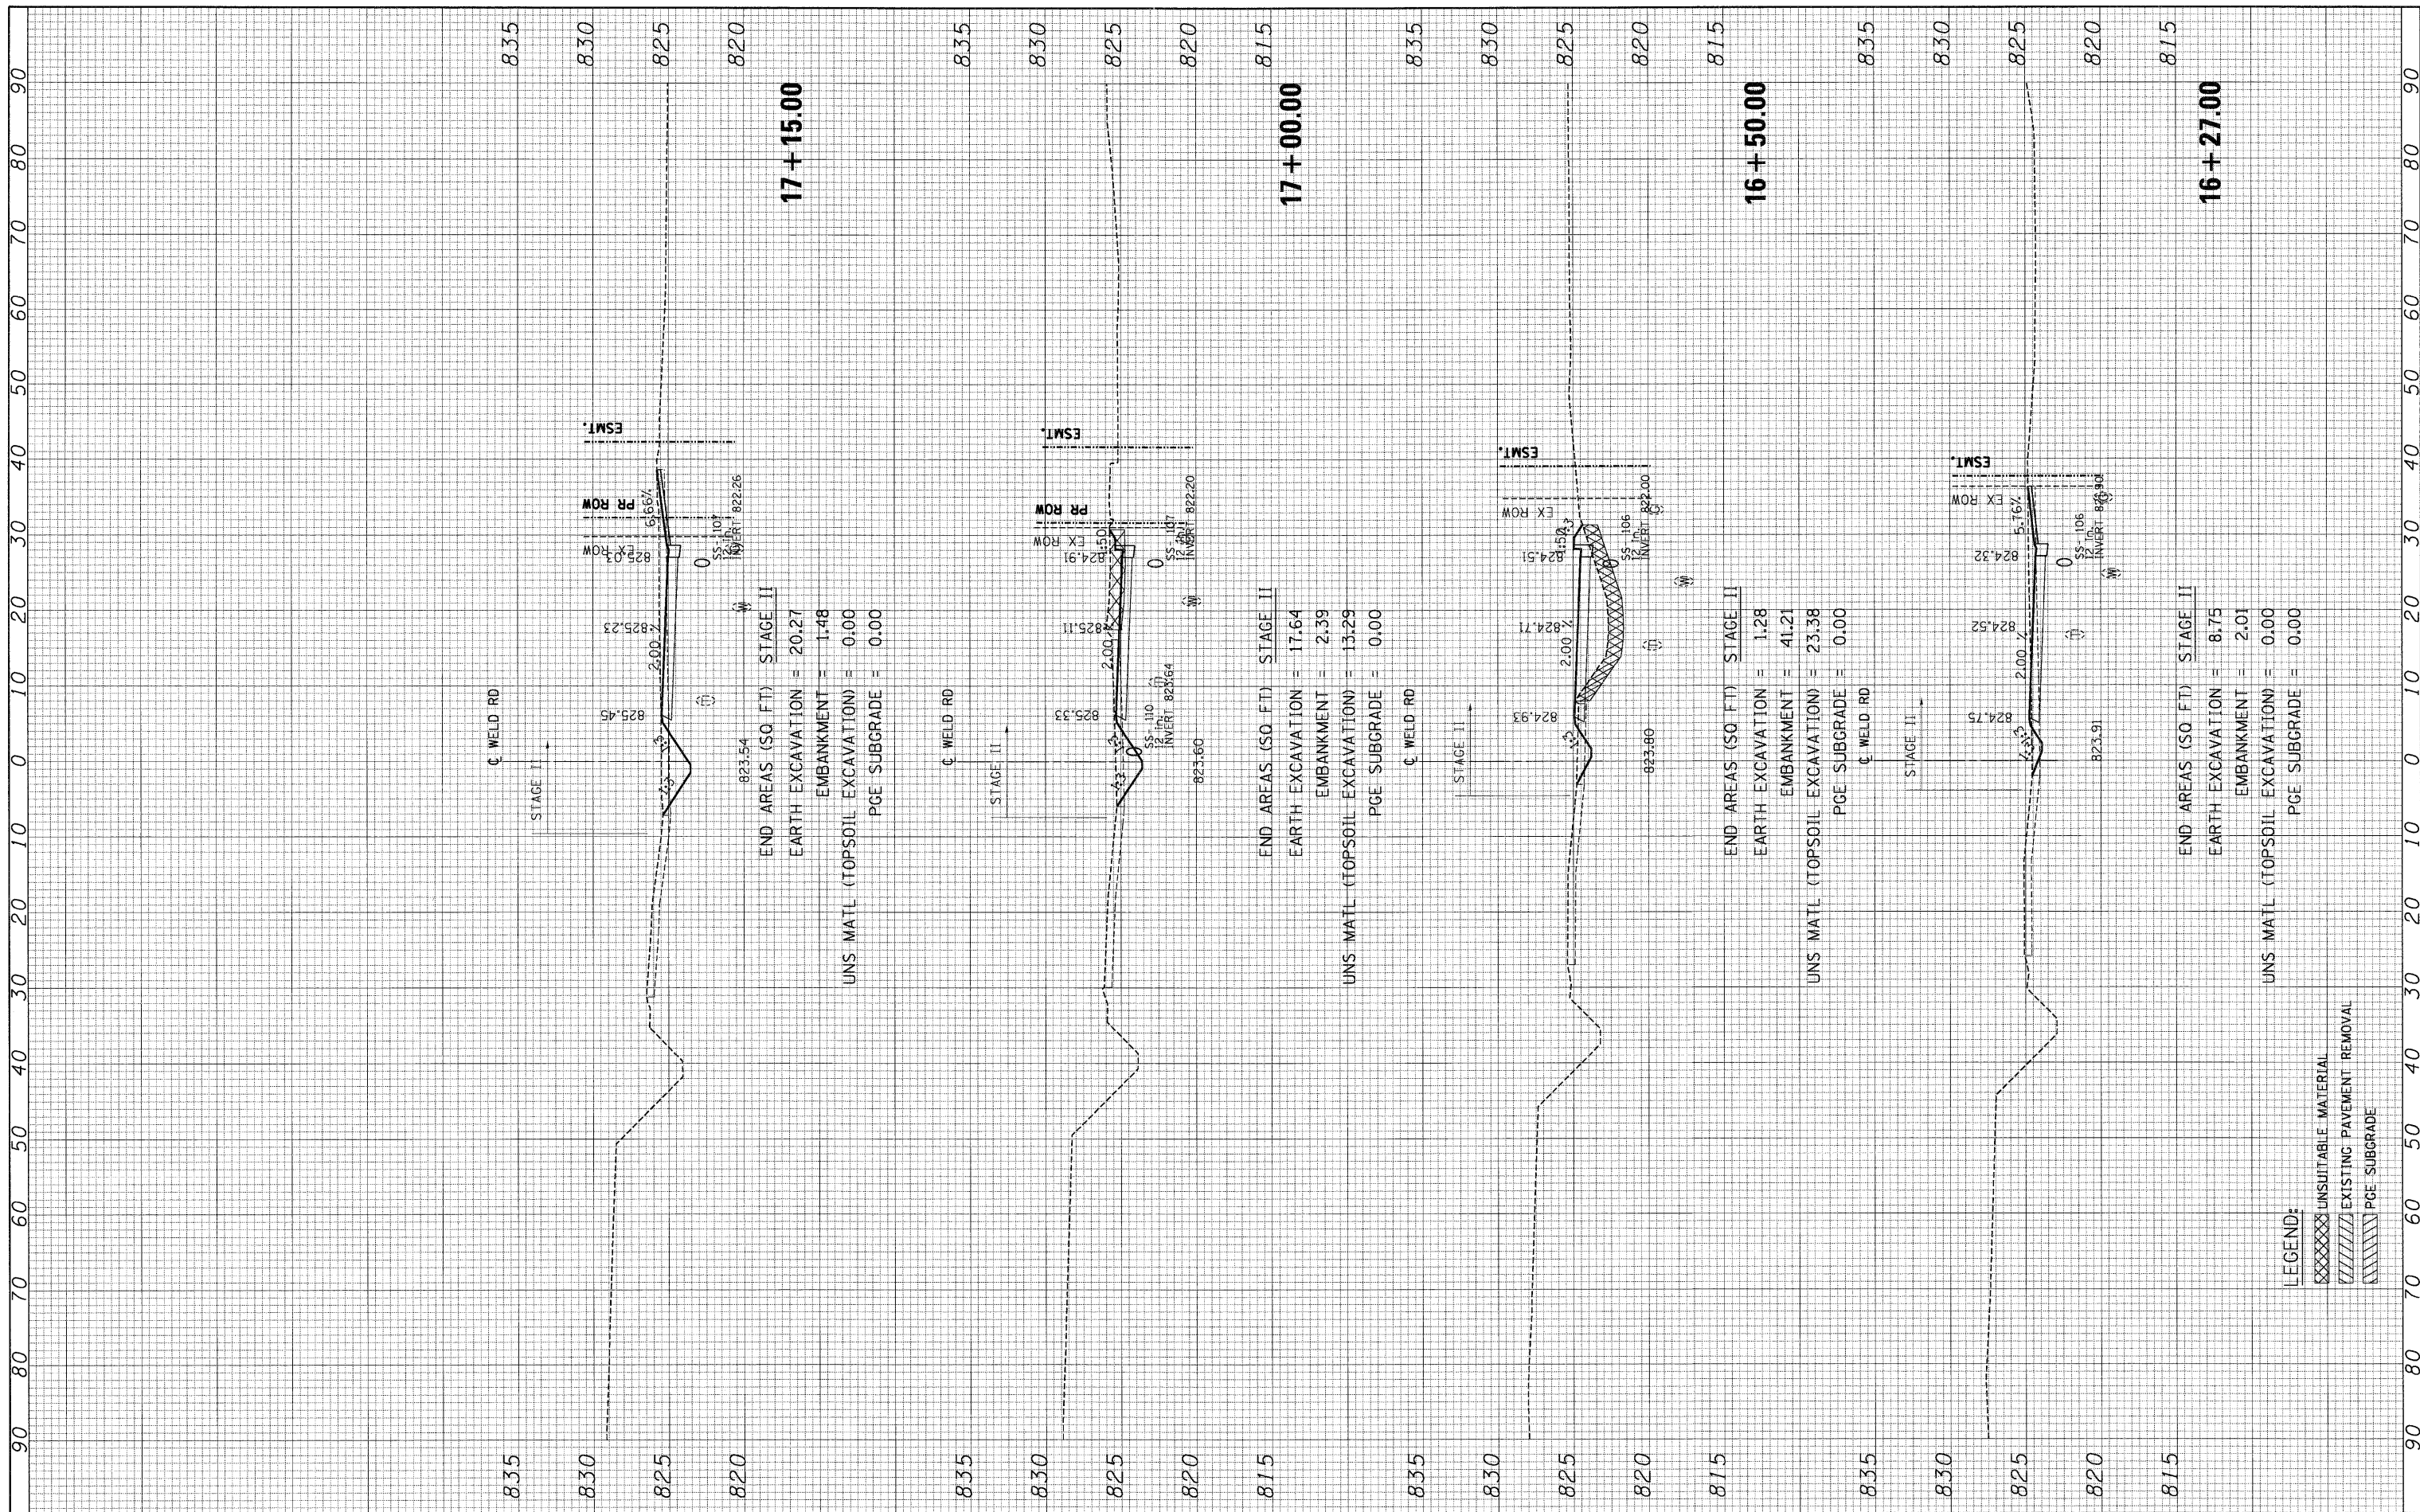

LEGEND:

- XXXXXX UNSUITABLE MATERIAL
- ////// EXISTING PAVEMENT REMOVAL
- |||||| PGE SUBGRADE

FILE NAME =	USER NAME = #USER#	DESIGNED - MRK	REVISED -
#FILE#		DRAWN - MRK	REVISED -
	PLOT SCALE = #SCALE#	CHECKED - DDH	REVISED -
	PLOT DATE = #DATE#	DATE - 05/18/11	REVISED -

**STATE OF ILLINOIS
DEPARTMENT OF TRANSPORTATION**

WELD RD TEMP WIDENING CROSS SECTIONS

SCALE: HORIZ. 1"=10' VERT. 1"=5' STA. 16+27.00 TO STA. 17+15.00

F.A. RTE.	SECTION	COUNTY	TOTAL SHEETS	SHEET NO.
345	8R-HB-2-BY-1	KANE	434	410
			CONTRACT NO. 60K90	
ILLINOIS FED. AID PROJECT				