


FINAL SURVEY	SURVEYED	BY	DATE
NOTE BOOK NO.	PLOTTED		
AREAS CHECKED	DATE		

ORIGINAL SURVEY	SURVEYED	BY	DATE
NOTE BOOK NO.	PLOTTED		
AREAS CHECKED	DATE		

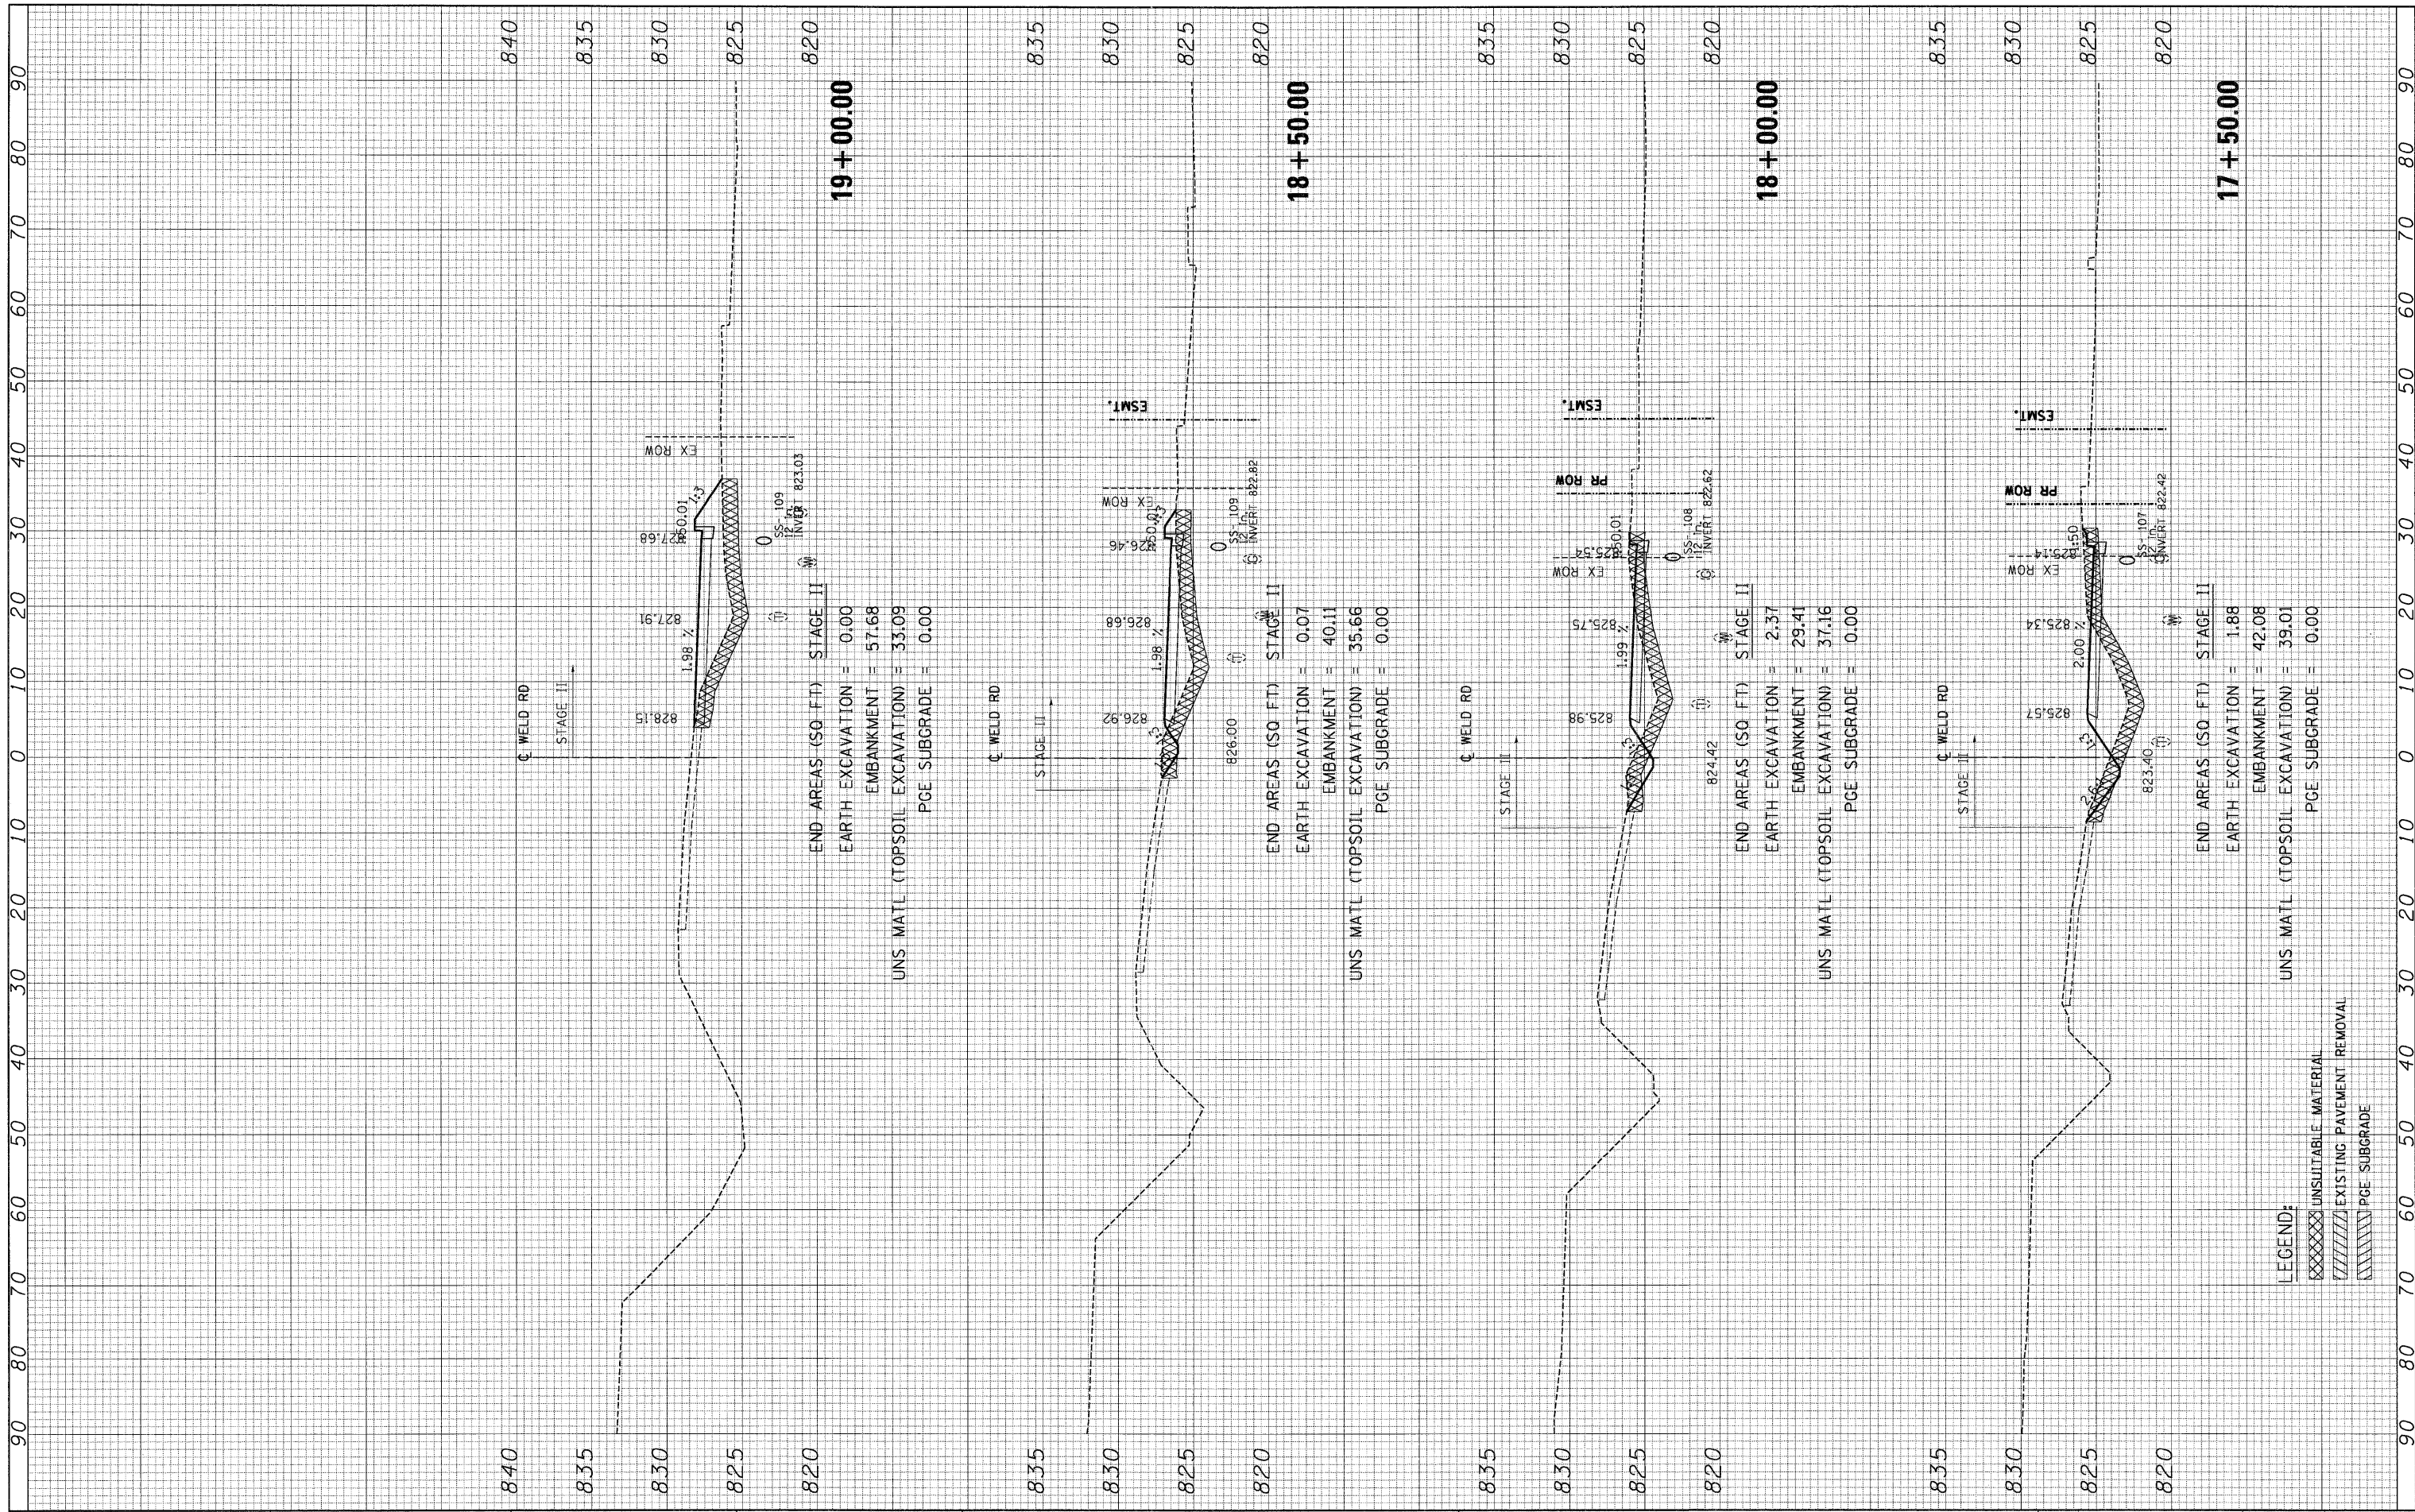

LEGEND:

- XXXXXX UNSUITABLE MATERIAL
- XXXXXX EXISTING PAVEMENT REMOVAL
- XXXXXX PGE SUBGRADE

FILE NAME =
 #FILEL#

USER NAME = #USER#	DESIGNED - MRK	REVISED -
	DRAWN - MRK	REVISED -
PLOT SCALE = #SCALE#	CHECKED - DDH	REVISED -
PLOT DATE = #DATE#	DATE - 05/18/11	REVISED -

**STATE OF ILLINOIS
 DEPARTMENT OF TRANSPORTATION**

WELD RD TEMP WIDENING CROSS SECTIONS
 SCALE: HORIZ. 1"=10' VERT. 1"=5'
 STA. 17+50.00 TO STA. 19+00.00

F.A. RTE. 345	SECTION 8R-HB-2-BY-1	COUNTY KANE	TOTAL SHEETS 434	SHEET NO. 411
CONTRACT NO. 60K90			ILLINOIS FED. AID PROJECT	