


FINAL SURVEY PLOTTED DATE AREAS CHECKED

ORIGINAL SURVEY PLOTTED DATE AREAS CHECKED

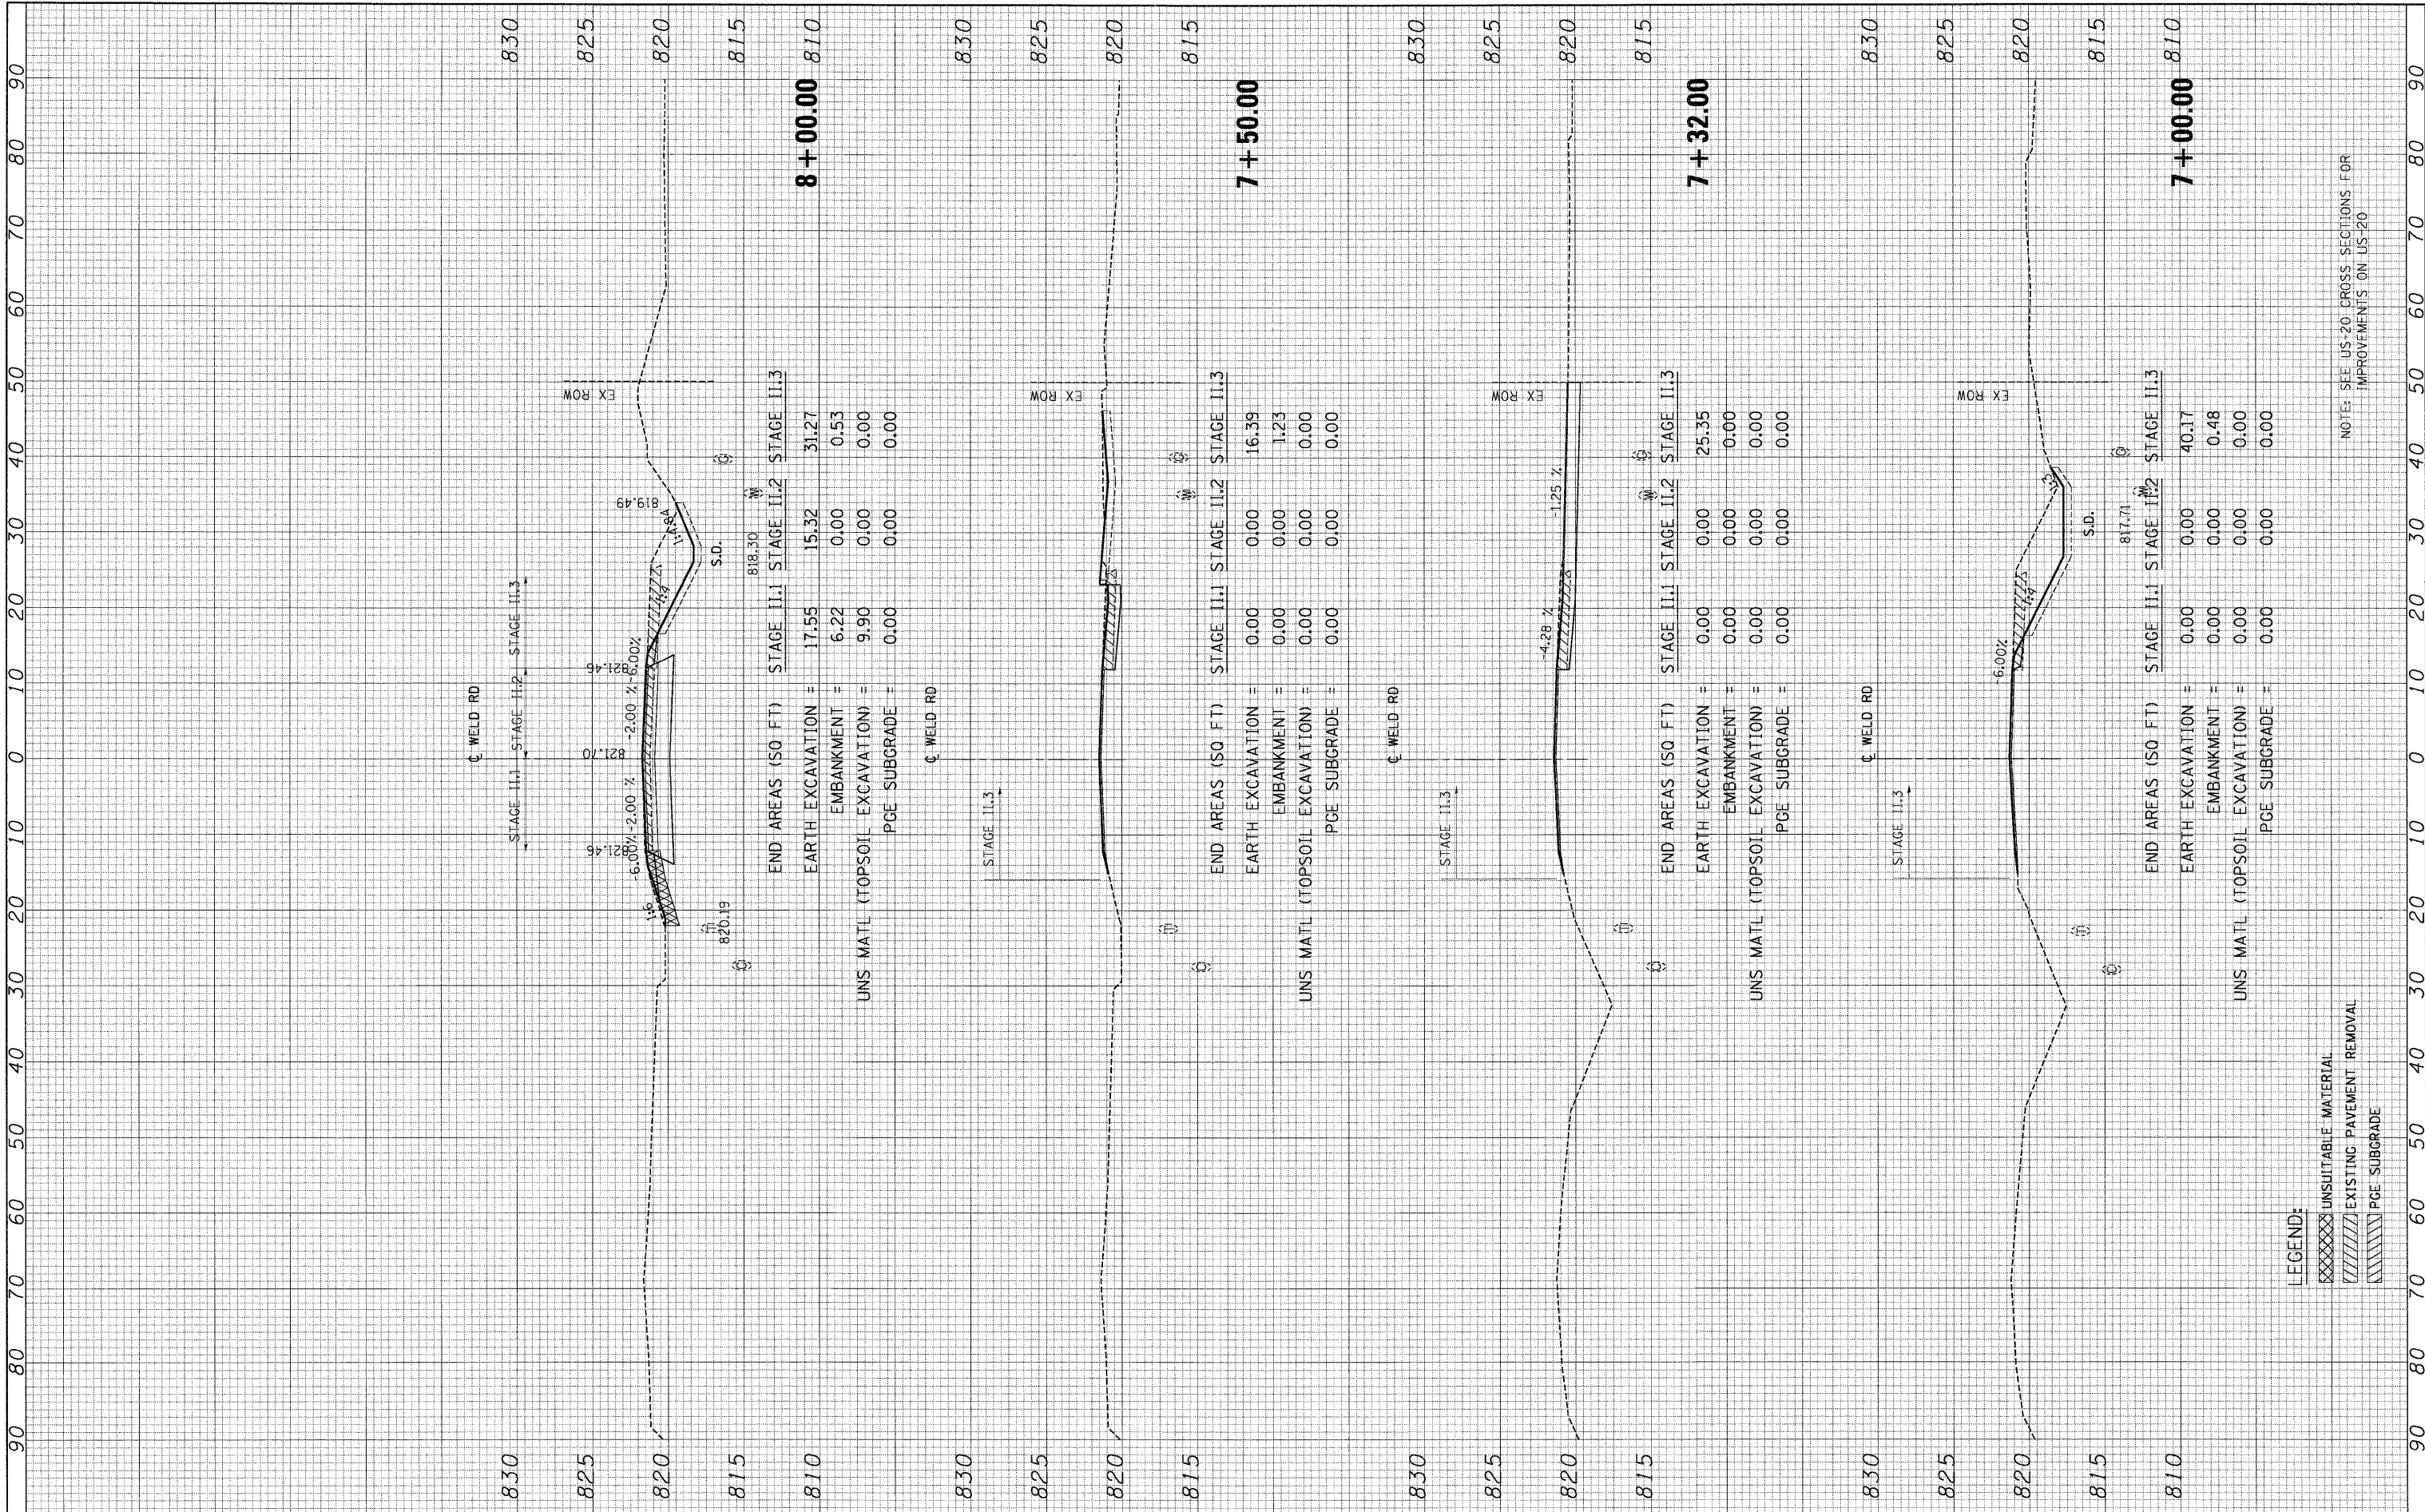

FILE NAME =	USER NAME = #USER#	DESIGNED - MRK	REVISED -
#FILEL#		DRAWN - MRK	REVISED -
		CHECKED - DDH	REVISED -
		DATE - 05/18/11	REVISED -

**STATE OF ILLINOIS
DEPARTMENT OF TRANSPORTATION**

WELD RD CROSS SECTIONS

SCALE: HORIZ. 1"=10' VERT. 1"=5' STA. 7+00.00 TO STA. 8+00.00

F.A. RTE. 345	SECTION BR-HB-2-BY-1	COUNTY KANE	TOTAL SHEETS 434	SHEET NO. 416
CONTRACT NO. 60K90				ILLINOIS FED. AID PROJECT

LEGEND:
 XXXXX UNSUITABLE MATERIAL
 XXXXX EXISTING PAVEMENT REMOVAL
 XXXXX PGE SUBGRADE

NOTE: SEE US-20 CROSS SECTIONS FOR IMPROVEMENTS ON US-20