


FINAL SURVEY	SURVEYED	BY	DATE
NO.	NO.		

ORIGINAL SURVEY	SURVEYED	BY	DATE
NO.	NO.		

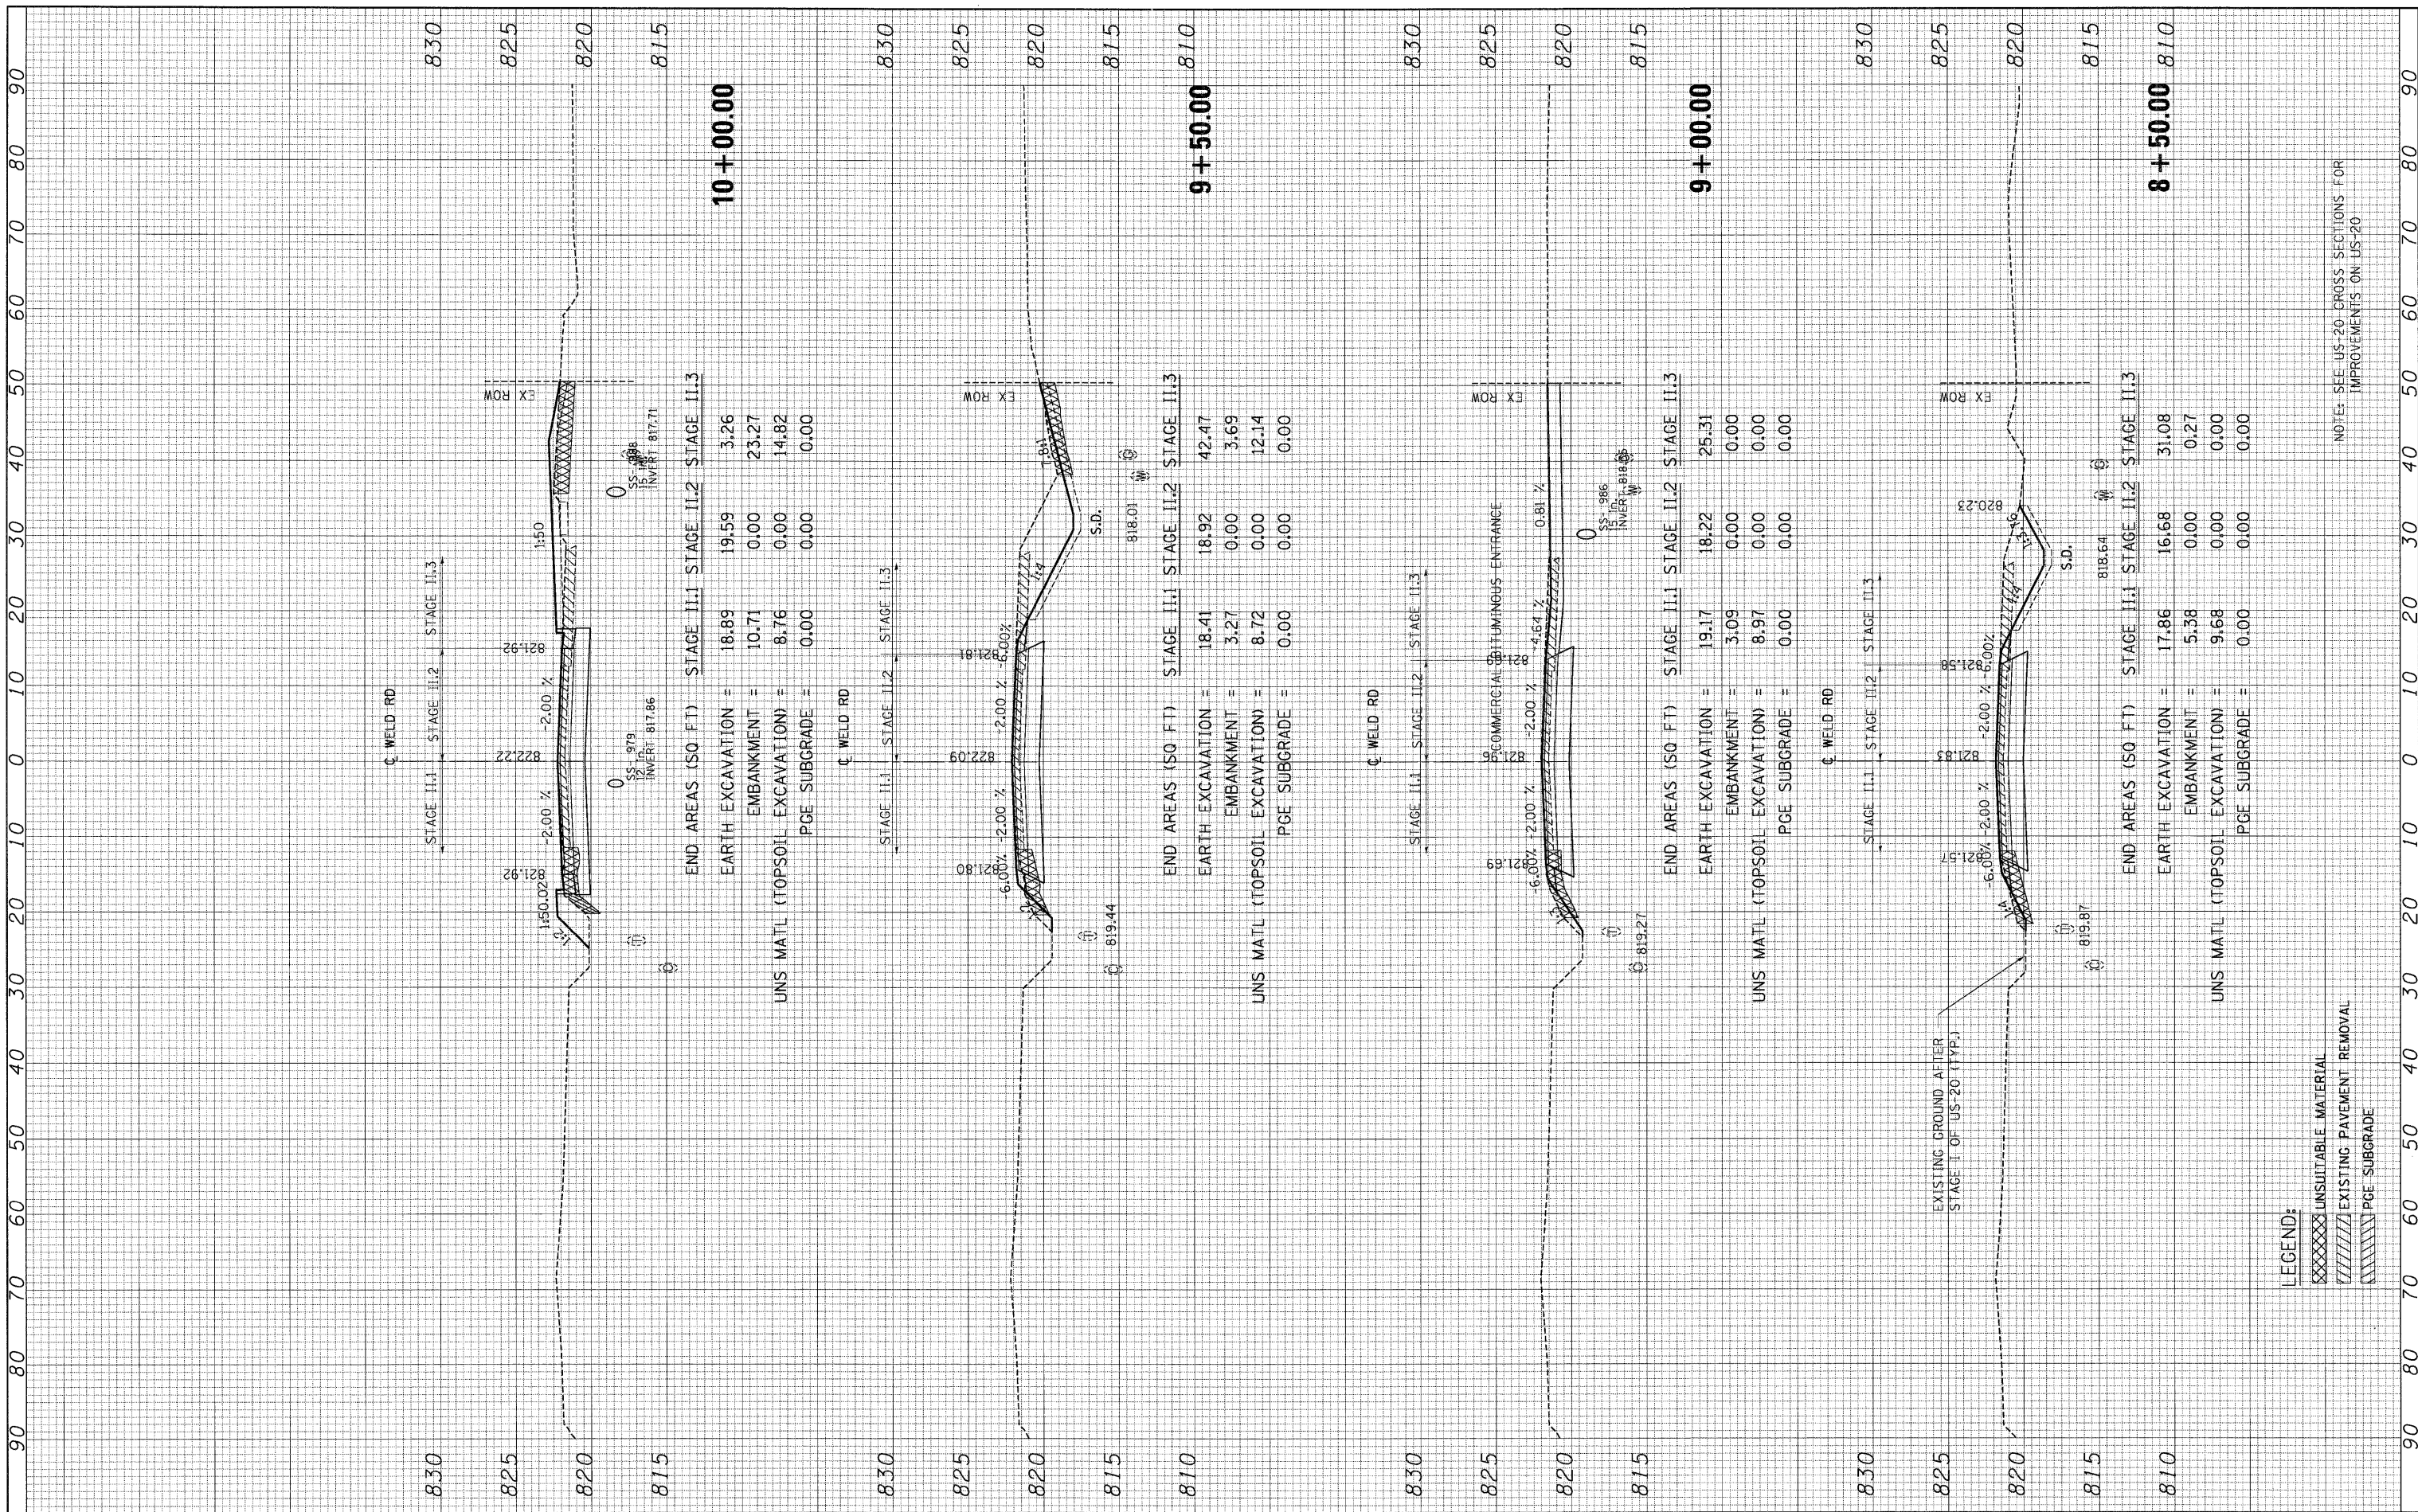

NOTE: SEE US-20 CROSS SECTIONS FOR IMPROVEMENTS ON US-20

**LEGEND:**

	UNSUITABLE MATERIAL
	EXISTING PAVEMENT REMOVAL
	PGE SUBGRADE

FILE NAME =	USER NAME = #USER#	DESIGNED - MRK	REVISED -
#FILE#		DRAWN - MRK	REVISED -
		CHECKED - DDH	REVISED -
		DATE - 05/18/11	REVISED -

**STATE OF ILLINOIS  
DEPARTMENT OF TRANSPORTATION**

**WELD RD CROSS SECTIONS**

SCALE: HORIZ. 1"=10' VERT. 1"=5' STA. 8+50.00 TO STA. 10+00.00

F.A. RTE. 345	SECTION 8R-HB-2-BY-1	COUNTY KANE	TOTAL SHEETS 434	SHEET NO. 417
ILLINOIS FED. AID PROJECT			CONTRACT NO. 60K90	