


FINAL SURVEY PLOTTED DATE: _____ BY: _____ DATE: _____
 SURVEY PLOTTED DATE: _____ BY: _____ DATE: _____
 NOTE BOOK NO. _____ AREAS CHECKED _____

ORIGINAL SURVEY PLOTTED DATE: _____ BY: _____ DATE: _____
 SURVEY PLOTTED DATE: _____ BY: _____ DATE: _____
 NOTE BOOK NO. _____ AREAS CHECKED _____

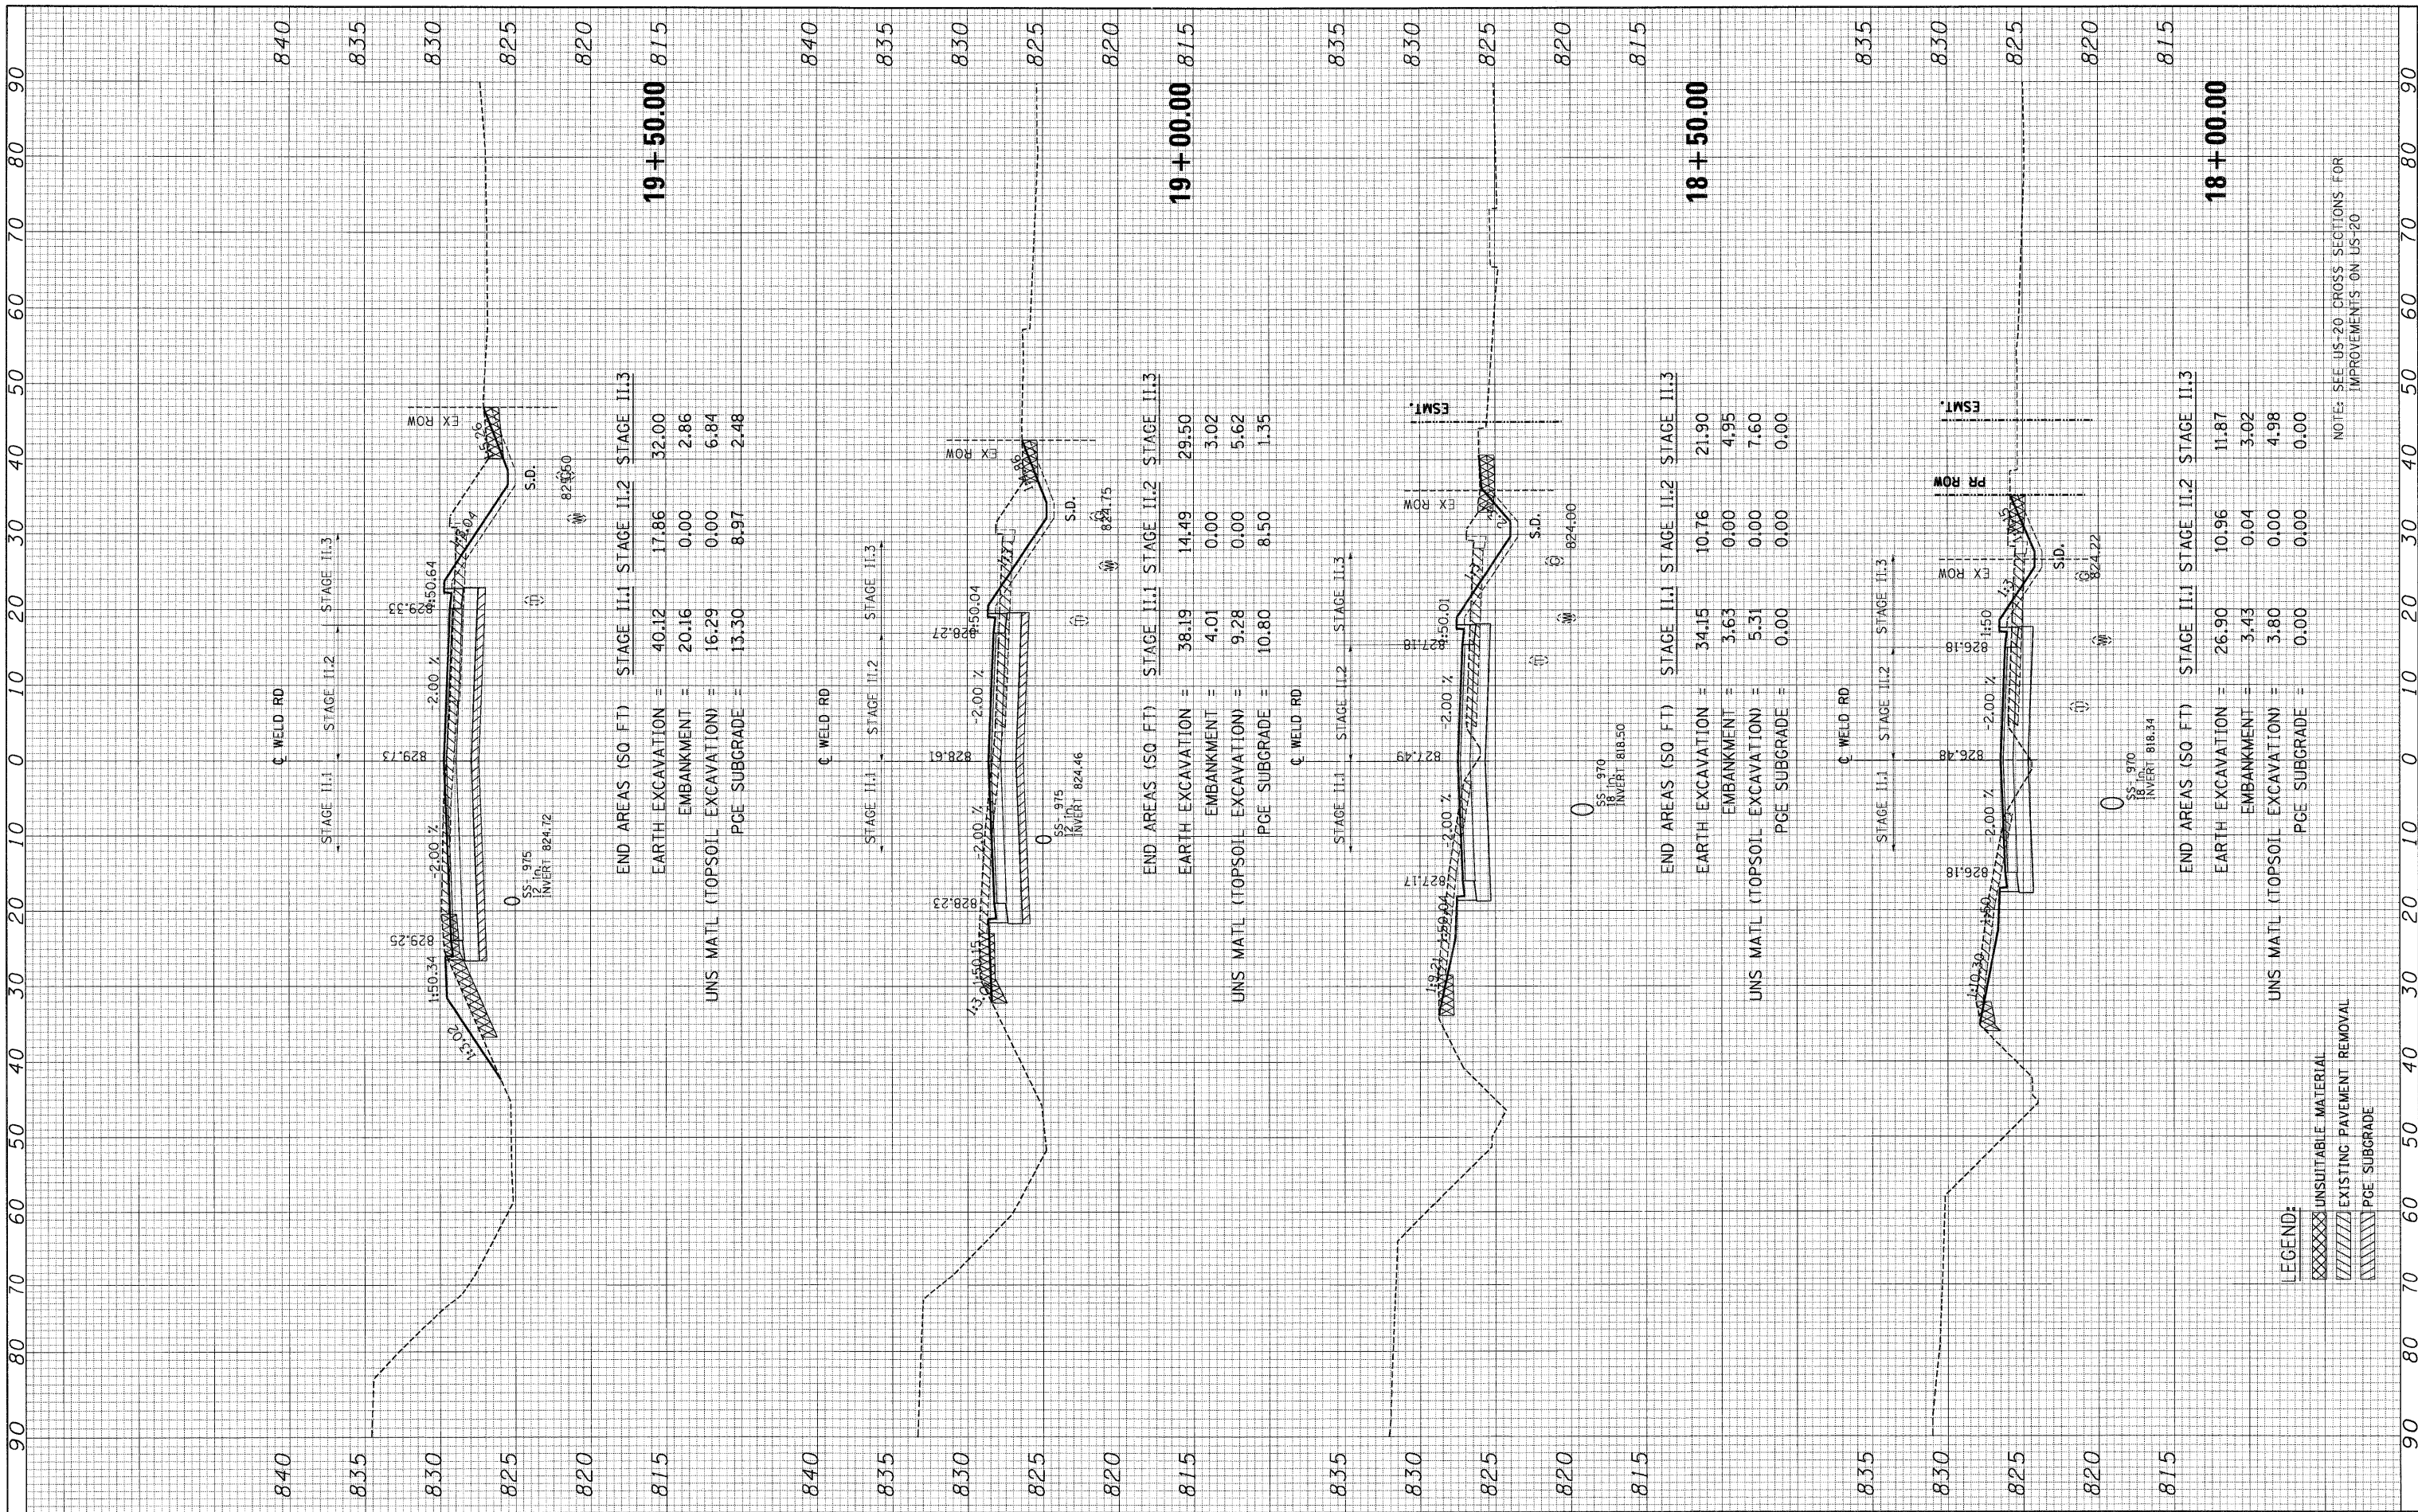

NOTE: SEE US-20 CROSS SECTIONS FOR IMPROVEMENTS ON US-20

LEGEND:
 UNSUITABLE MATERIAL
 EXISTING PAVEMENT REMOVAL
 PGE SUBGRADE