


FINAL SURVEY PLOTTED AREAS CHECKED BY DATE

ORIGINAL SURVEY PLOTTED AREAS CHECKED BY DATE

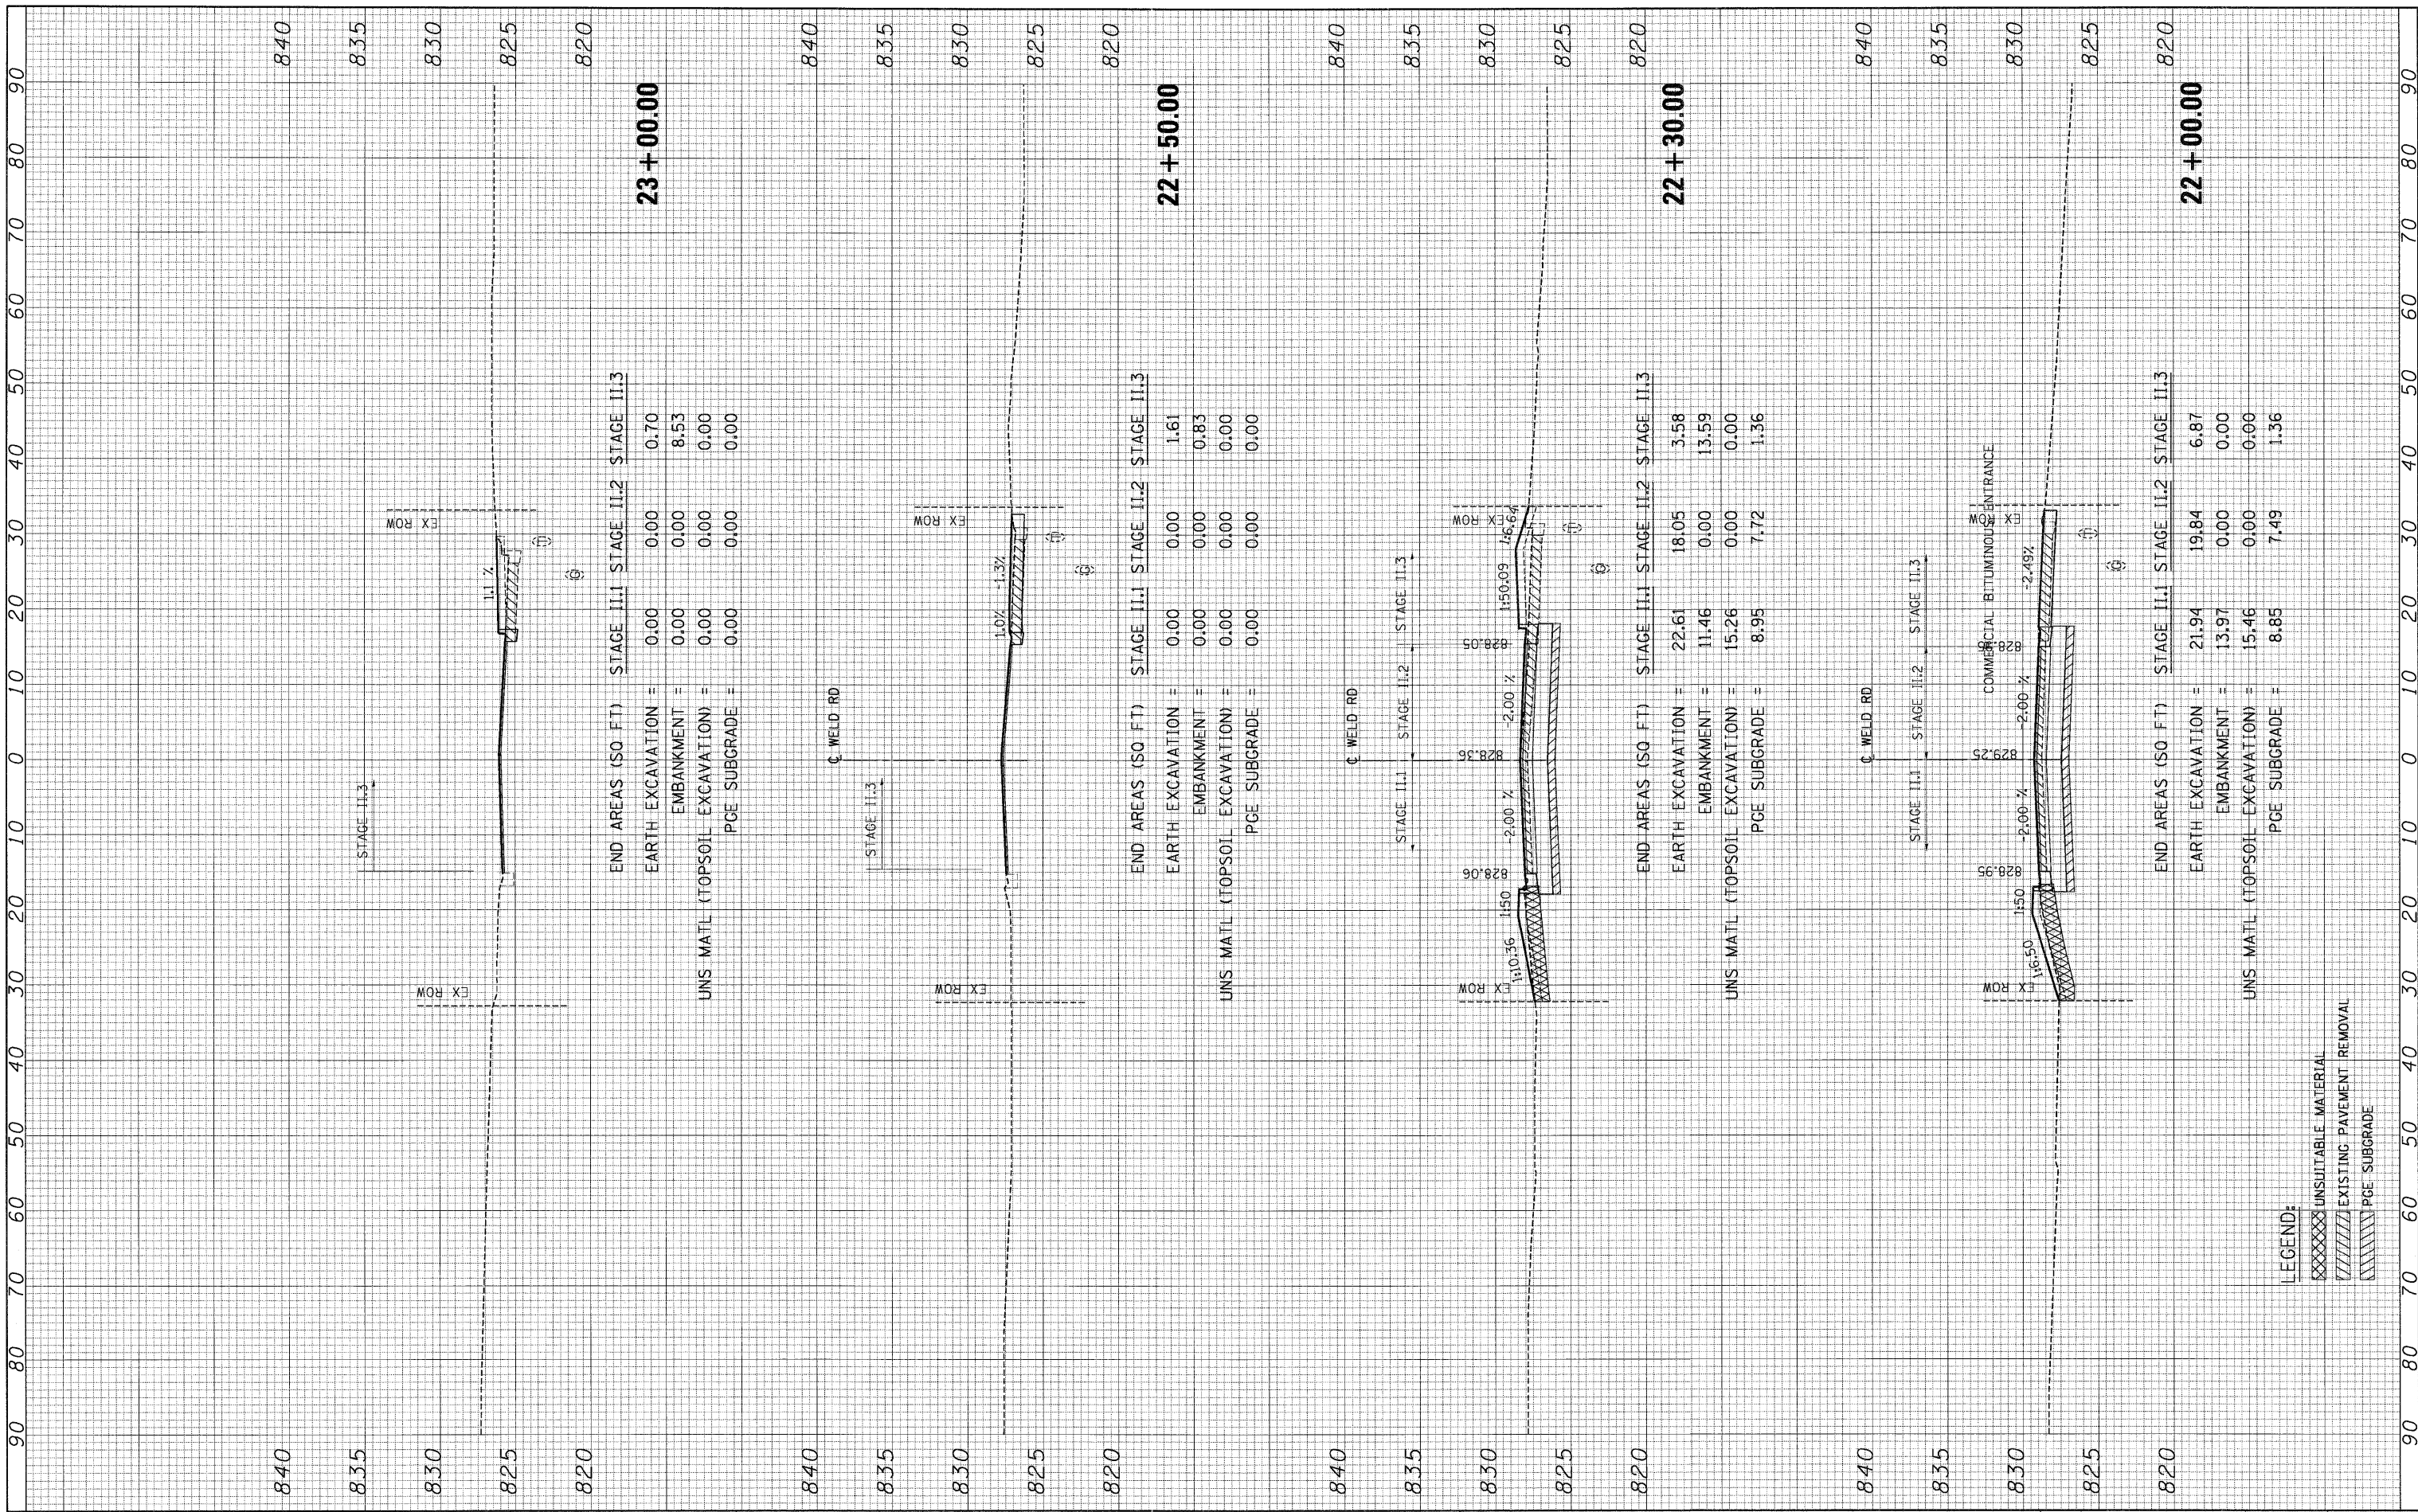

23 + 00.00

END AREAS (SQ FT)	STAGE II.1	STAGE II.2	STAGE II.3
EARTH EXCAVATION =	0.00	0.00	0.70
EMBANKMENT =	0.00	0.00	8.53
UNS MATL (TOPSOIL EXCAVATION) =	0.00	0.00	0.00
PCE SUBGRADE =	0.00	0.00	0.00

22 + 50.00

END AREAS (SQ FT)	STAGE II.1	STAGE II.2	STAGE II.3
EARTH EXCAVATION =	0.00	0.00	1.61
EMBANKMENT =	0.00	0.00	0.83
UNS MATL (TOPSOIL EXCAVATION) =	0.00	0.00	0.00
PCE SUBGRADE =	0.00	0.00	0.00

22 + 30.00

END AREAS (SQ FT)	STAGE II.1	STAGE II.2	STAGE II.3
EARTH EXCAVATION =	22.61	18.05	3.58
EMBANKMENT =	11.46	0.00	13.59
UNS MATL (TOPSOIL EXCAVATION) =	15.26	0.00	0.00
PCE SUBGRADE =	8.95	7.72	1.36

22 + 00.00

END AREAS (SQ FT)	STAGE II.1	STAGE II.2	STAGE II.3
EARTH EXCAVATION =	21.94	19.84	6.87
EMBANKMENT =	13.97	0.00	0.00
UNS MATL (TOPSOIL EXCAVATION) =	15.46	0.00	0.00
PCE SUBGRADE =	8.85	7.49	1.36

LEGEND:
 UNSUITABLE MATERIAL
 EXISTING PAVEMENT REMOVAL
 PCE SUBGRADE