


FINAL SURVEY PLOTTED AREAS CHECKED
 SURVEY PLOTTED AREAS CHECKED
 NOTE BOOK NO. _____
 BY _____ DATE _____

ORIGINAL SURVEY PLOTTED AREAS CHECKED
 SURVEY PLOTTED AREAS CHECKED
 NOTE BOOK NO. _____
 BY _____ DATE _____

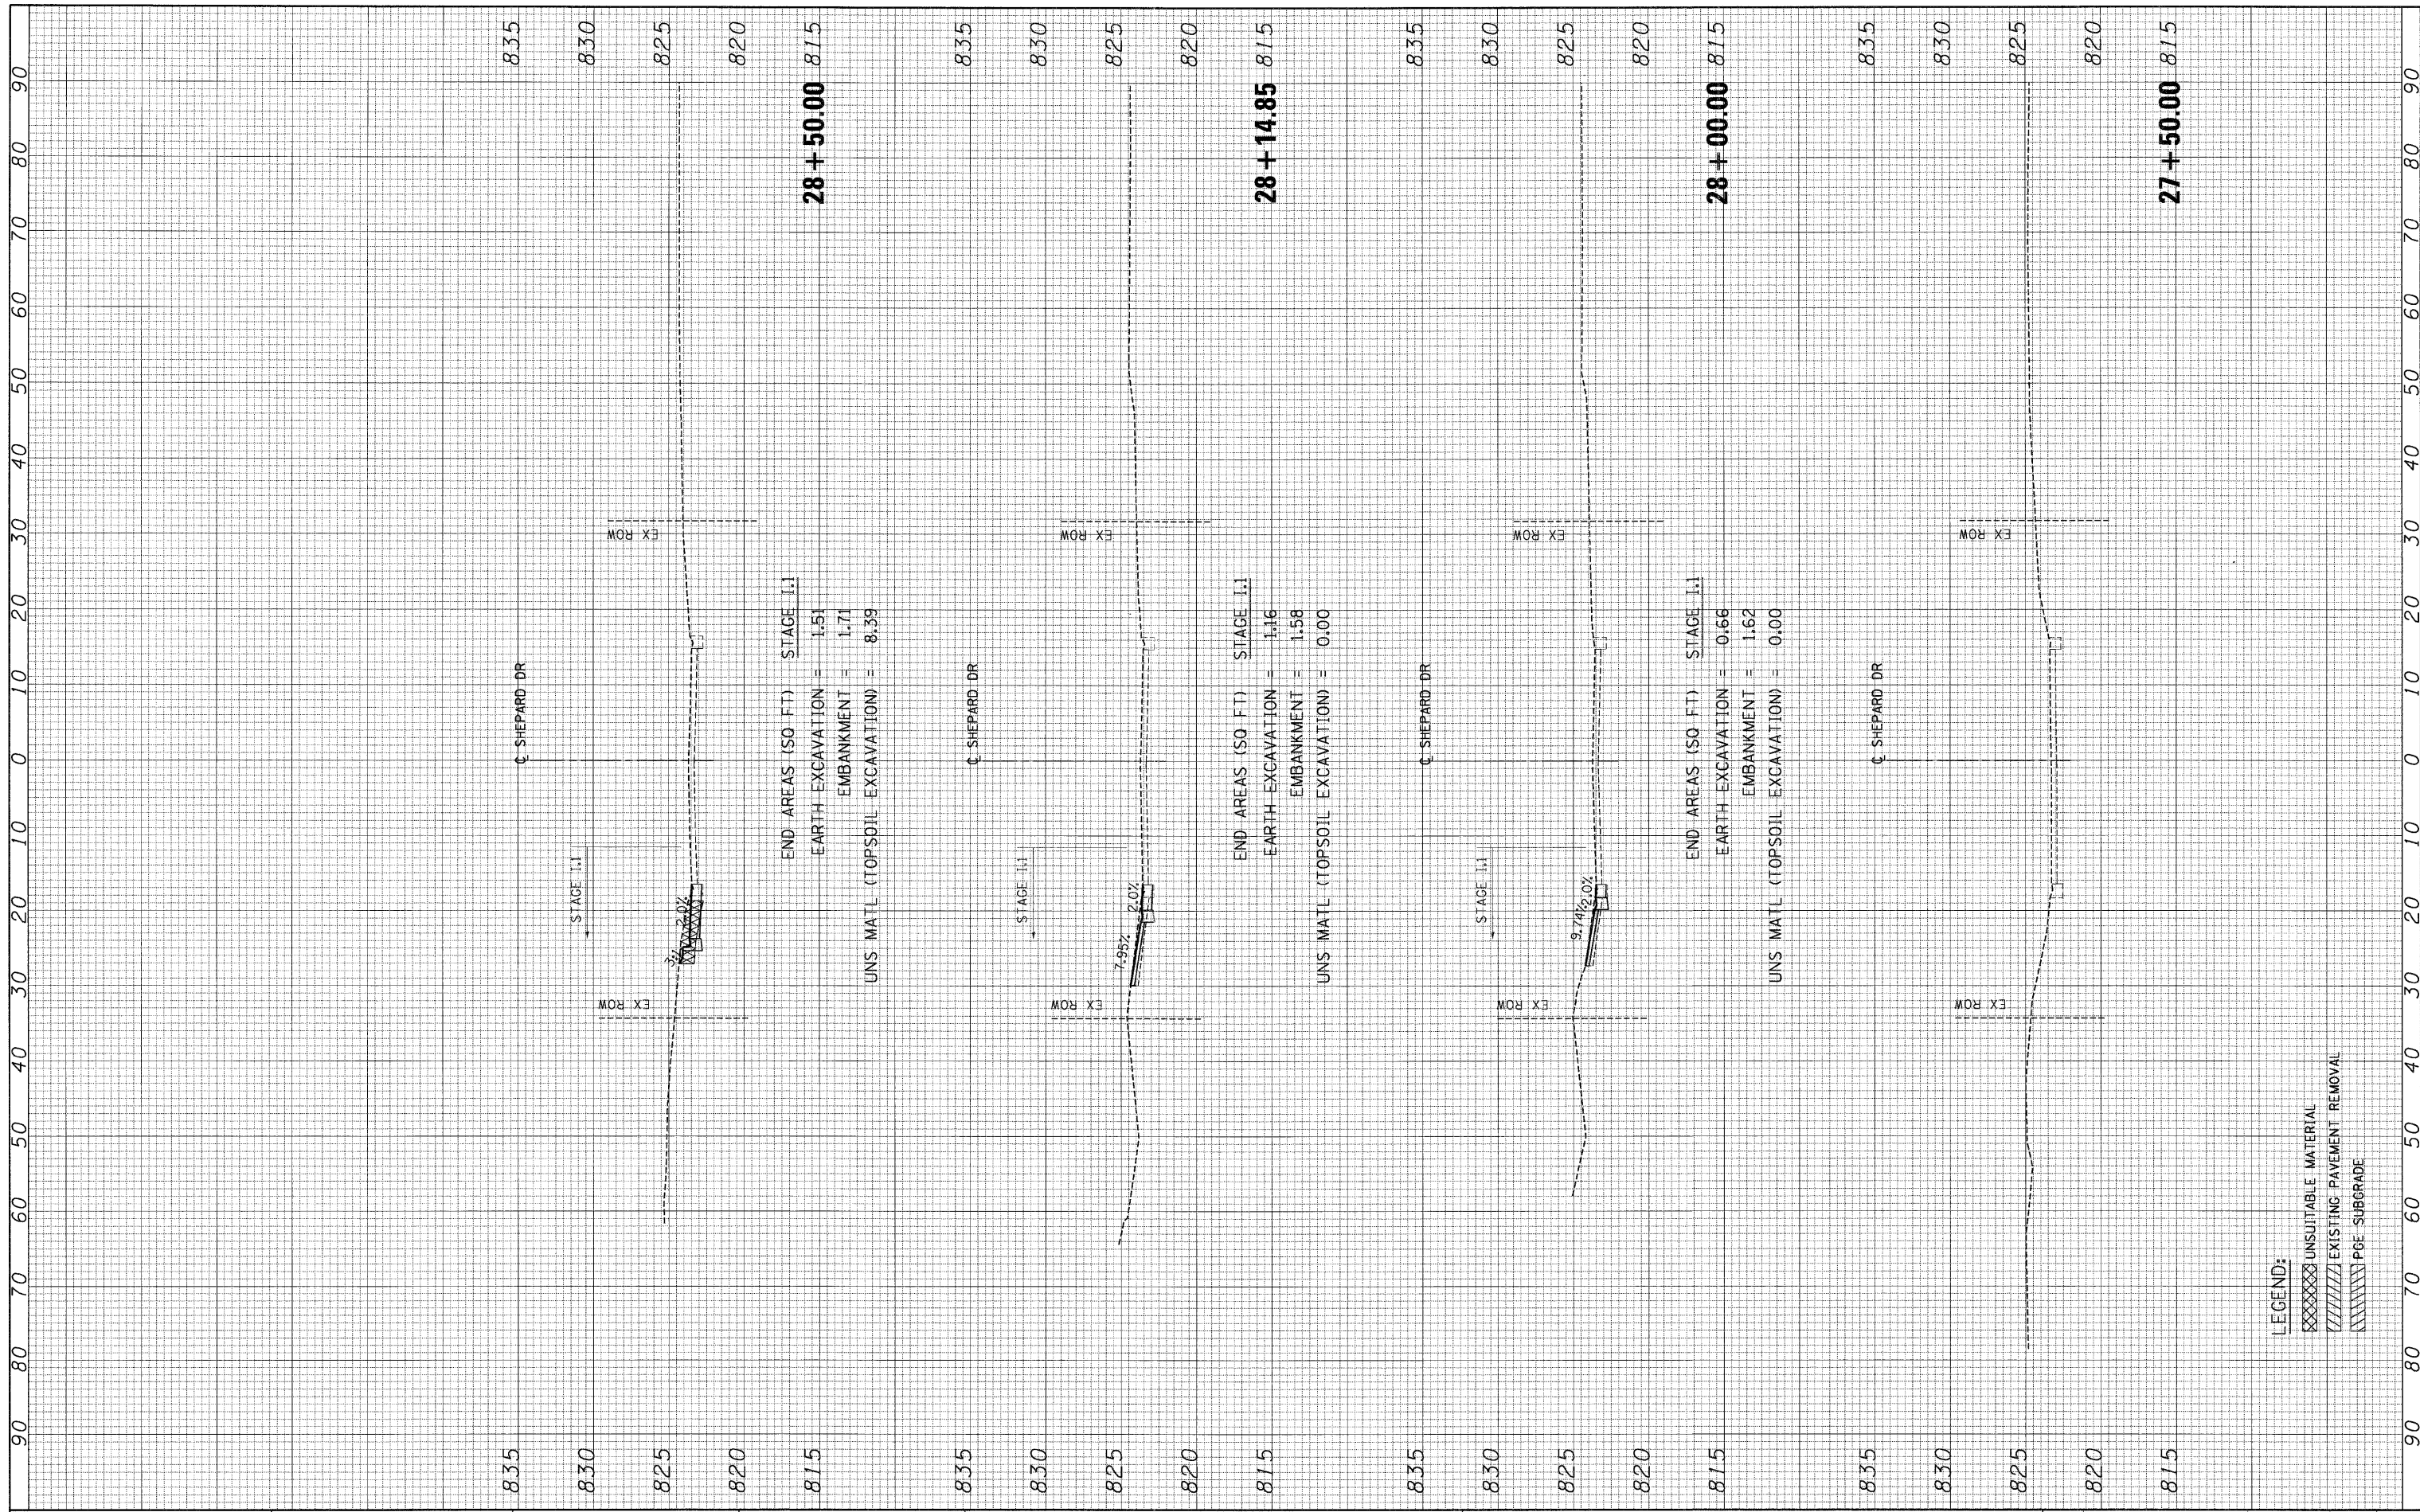

LEGEND:
 UNSUITABLE MATERIAL
 EXISTING PAVEMENT REMOVAL
 PGE SUBGRADE

FILE NAME = #F\LEL#

USER NAME = #USER#
 PLOT SCALE = #SCALE#
 PLOT DATE = #DATE#

DESIGNED - MRK
 DRAWN - MRK
 CHECKED - DDH
 DATE - 05/18/11

REVISED -
 REVISED -
 REVISED -
 REVISED -

**STATE OF ILLINOIS
 DEPARTMENT OF TRANSPORTATION**

SHEPARD DR TEMP WIDENING CROSS SECTIONS

SCALE: HORIZ. 1"=10' VERT. 1"=5' STA. 27+50.00 TO STA. 28+50.00

F.A. RTE. 345	SECTION BR-HB-2-BY-1	COUNTY KANE	TOTAL SHEETS 434	SHEET NO. 427
CONTRACT NO. 60K90			ILLINOIS FED. AID PROJECT	