


FINAL SURVEY	SURVEYED	DATE
NOTE BOOK	PLOTTED	BY
NO.	AREAS	DATE
	CHECKED	

ORIGINAL SURVEY	SURVEYED	DATE
NOTE BOOK	PLOTTED	BY
NO.	AREAS	DATE
	CHECKED	

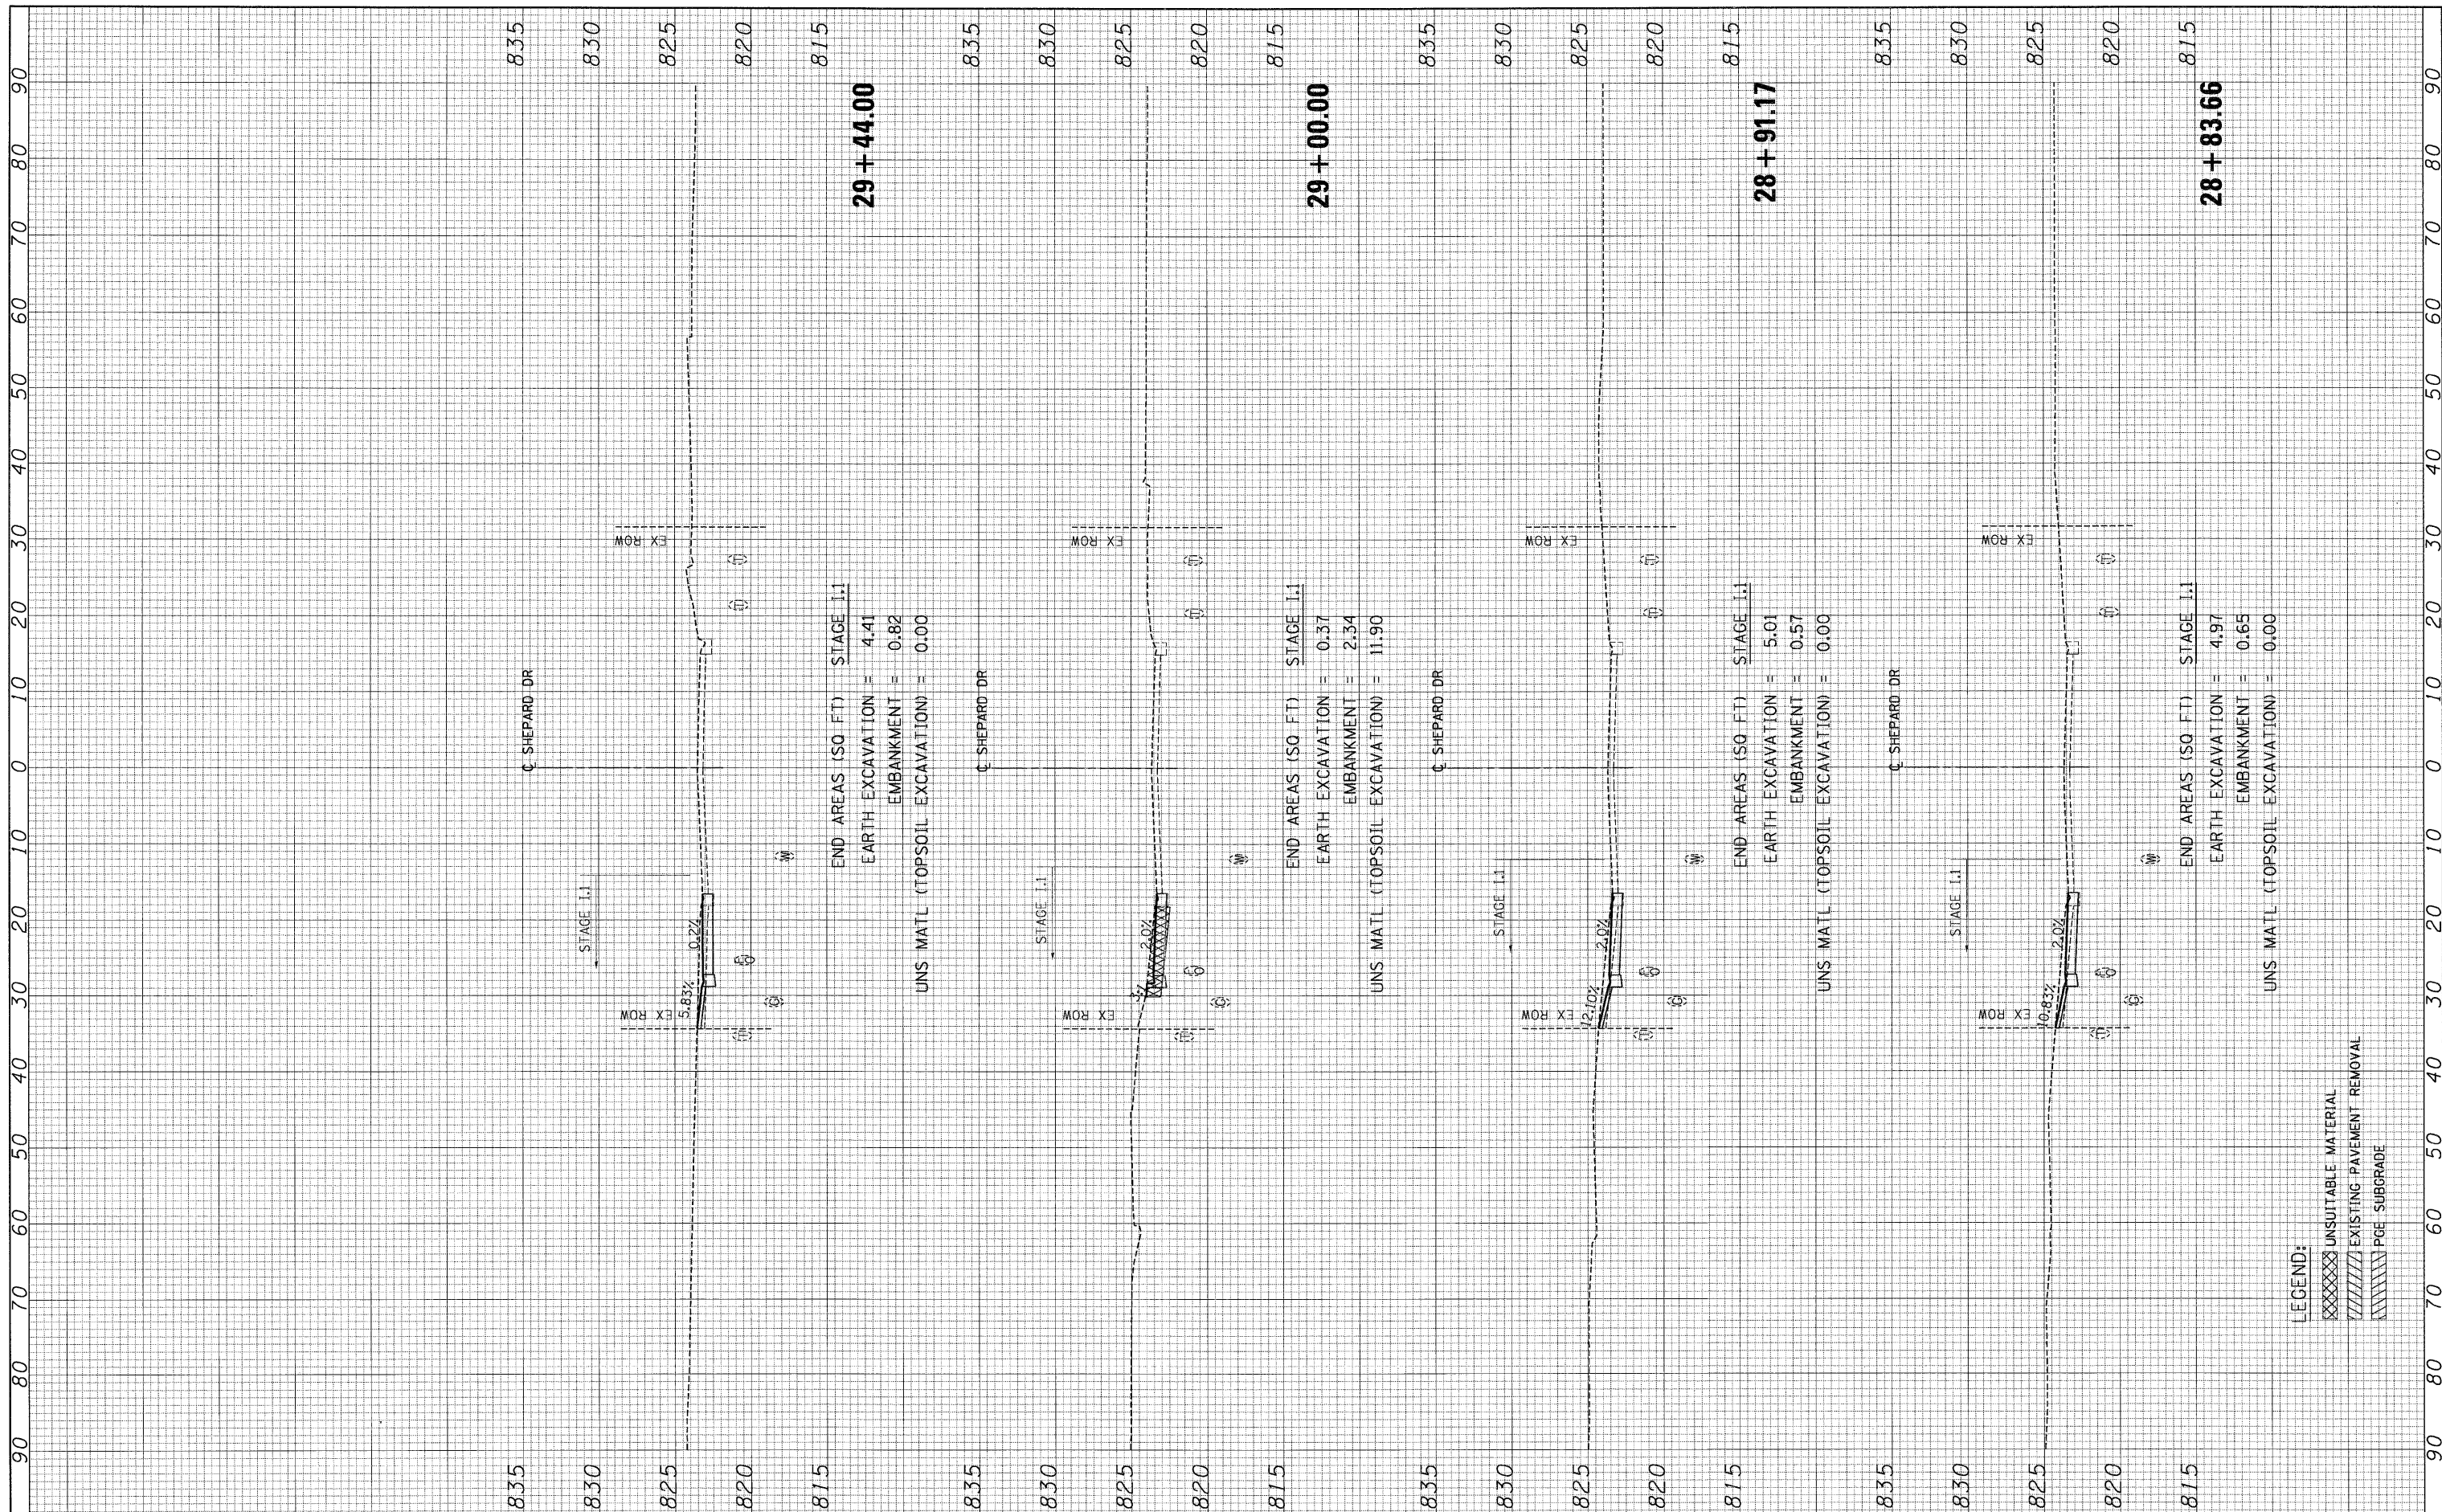

**LEGEND:**

- XXXXX UNSUITABLE MATERIAL
- ///// EXISTING PAVEMENT REMOVAL
- ||||| PGE SUBGRADE