


FINAL SURVEY NO. _____
 SURVEYED BY _____ DATE _____
 NOTE BOOK NO. _____
 TEMPLATE AREAS CHECKED _____
 AREAS CHECKED _____

ORIGINAL SURVEY NO. _____
 SURVEYED BY _____ DATE _____
 NOTE BOOK NO. _____
 TEMPLATE AREAS CHECKED _____
 AREAS CHECKED _____

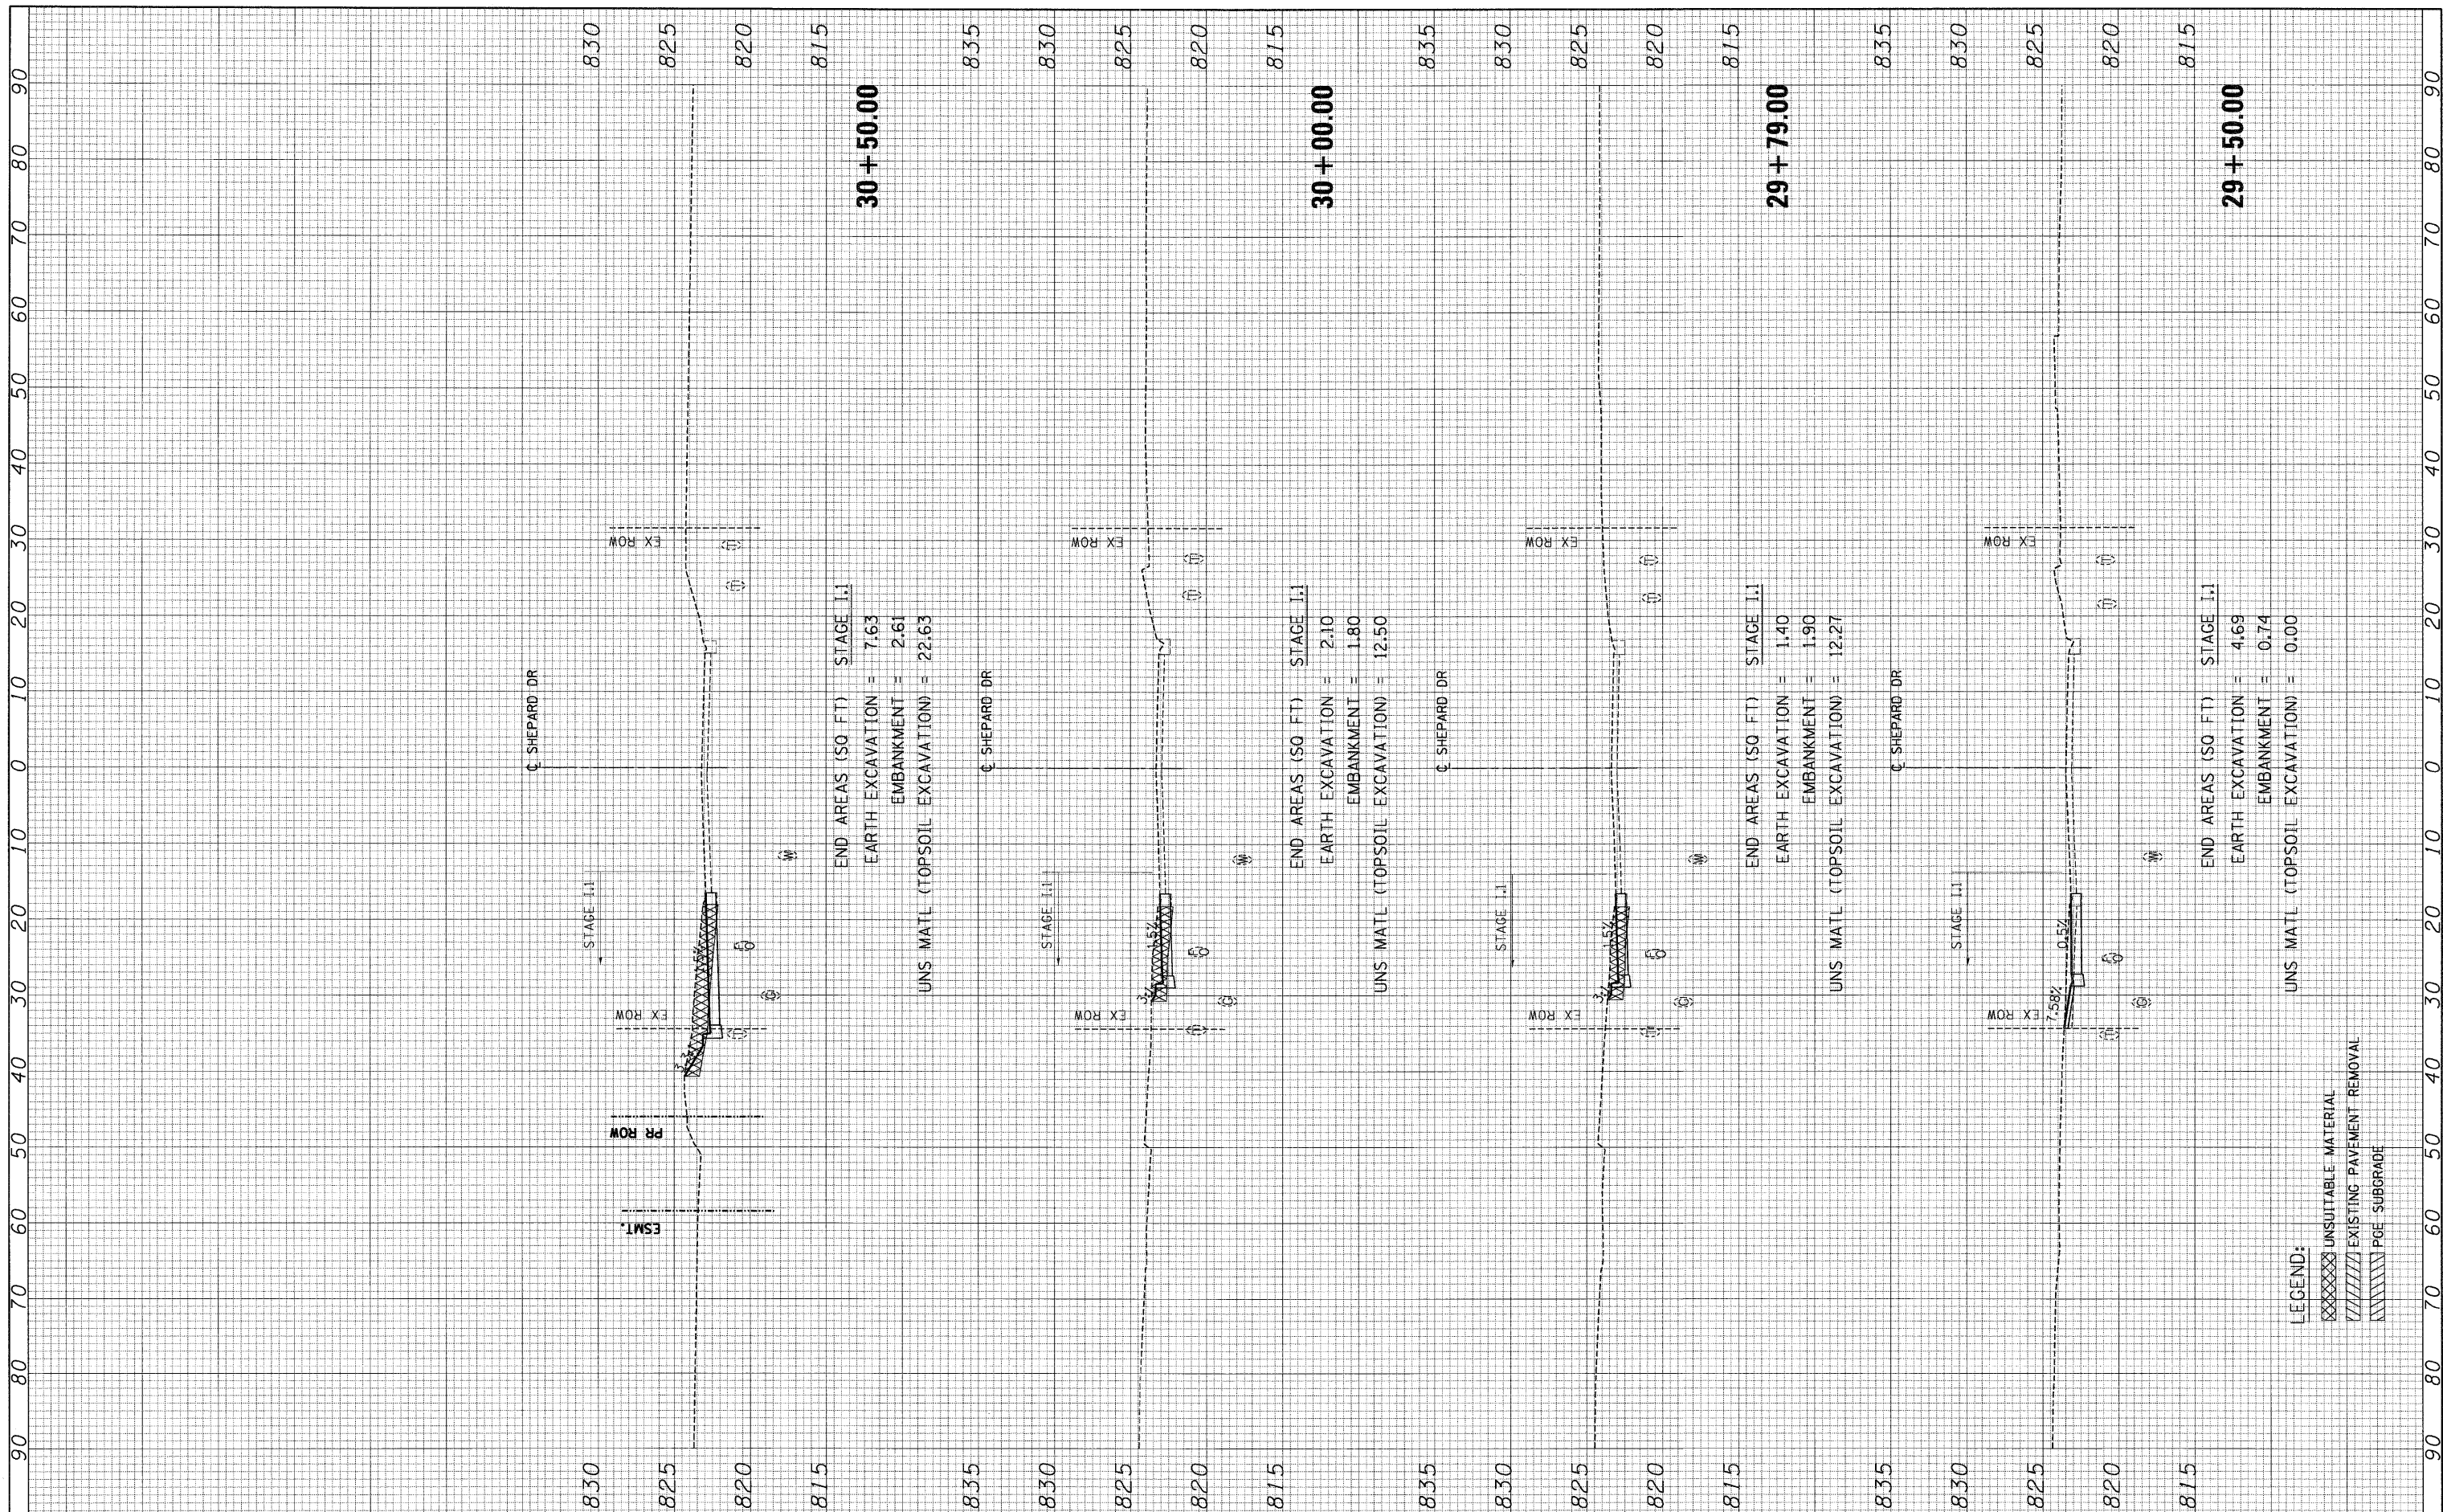

LEGEND:
 UNSUITABLE MATERIAL
 EXISTING PAVEMENT REMOVAL
 PGE SUBGRADE

FILE NAME =	USER NAME = #USER#	DESIGNED - MRK	REVISED -	STATE OF ILLINOIS DEPARTMENT OF TRANSPORTATION	SHEPARD DR TEMP WIDENING CROSS SECTIONS	F.A. RTE. 345	SECTION 8R-HB-2-BY-1	COUNTY KANE	TOTAL SHEETS 434	SHEET NO. 429		
#FILE#	PLOT SCALE = #SCALE#	DRAWN - MRK	REVISED -			SCALE: HORIZ. 1"=10' VERT. 1"=5'	STA. 29+50.00 TO STA. 30+50.00	CONTRACT NO. 60K90				
	PLOT DATE = #DATE#	CHECKED - DDH	REVISED -			[ILLINOIS] FED. AID PROJECT						
		DATE - 05/18/11	REVISED -									